


DATE \_\_\_\_\_  
 BY \_\_\_\_\_  
 SURVEYED \_\_\_\_\_  
 PLOTTED \_\_\_\_\_  
 TEMP. ADJ. \_\_\_\_\_  
 AREAS CHECKED \_\_\_\_\_  
 NO. \_\_\_\_\_

DATE \_\_\_\_\_  
 BY \_\_\_\_\_  
 SURVEYED \_\_\_\_\_  
 PLOTTED \_\_\_\_\_  
 TEMP. ADJ. \_\_\_\_\_  
 AREAS CHECKED \_\_\_\_\_  
 NO. \_\_\_\_\_

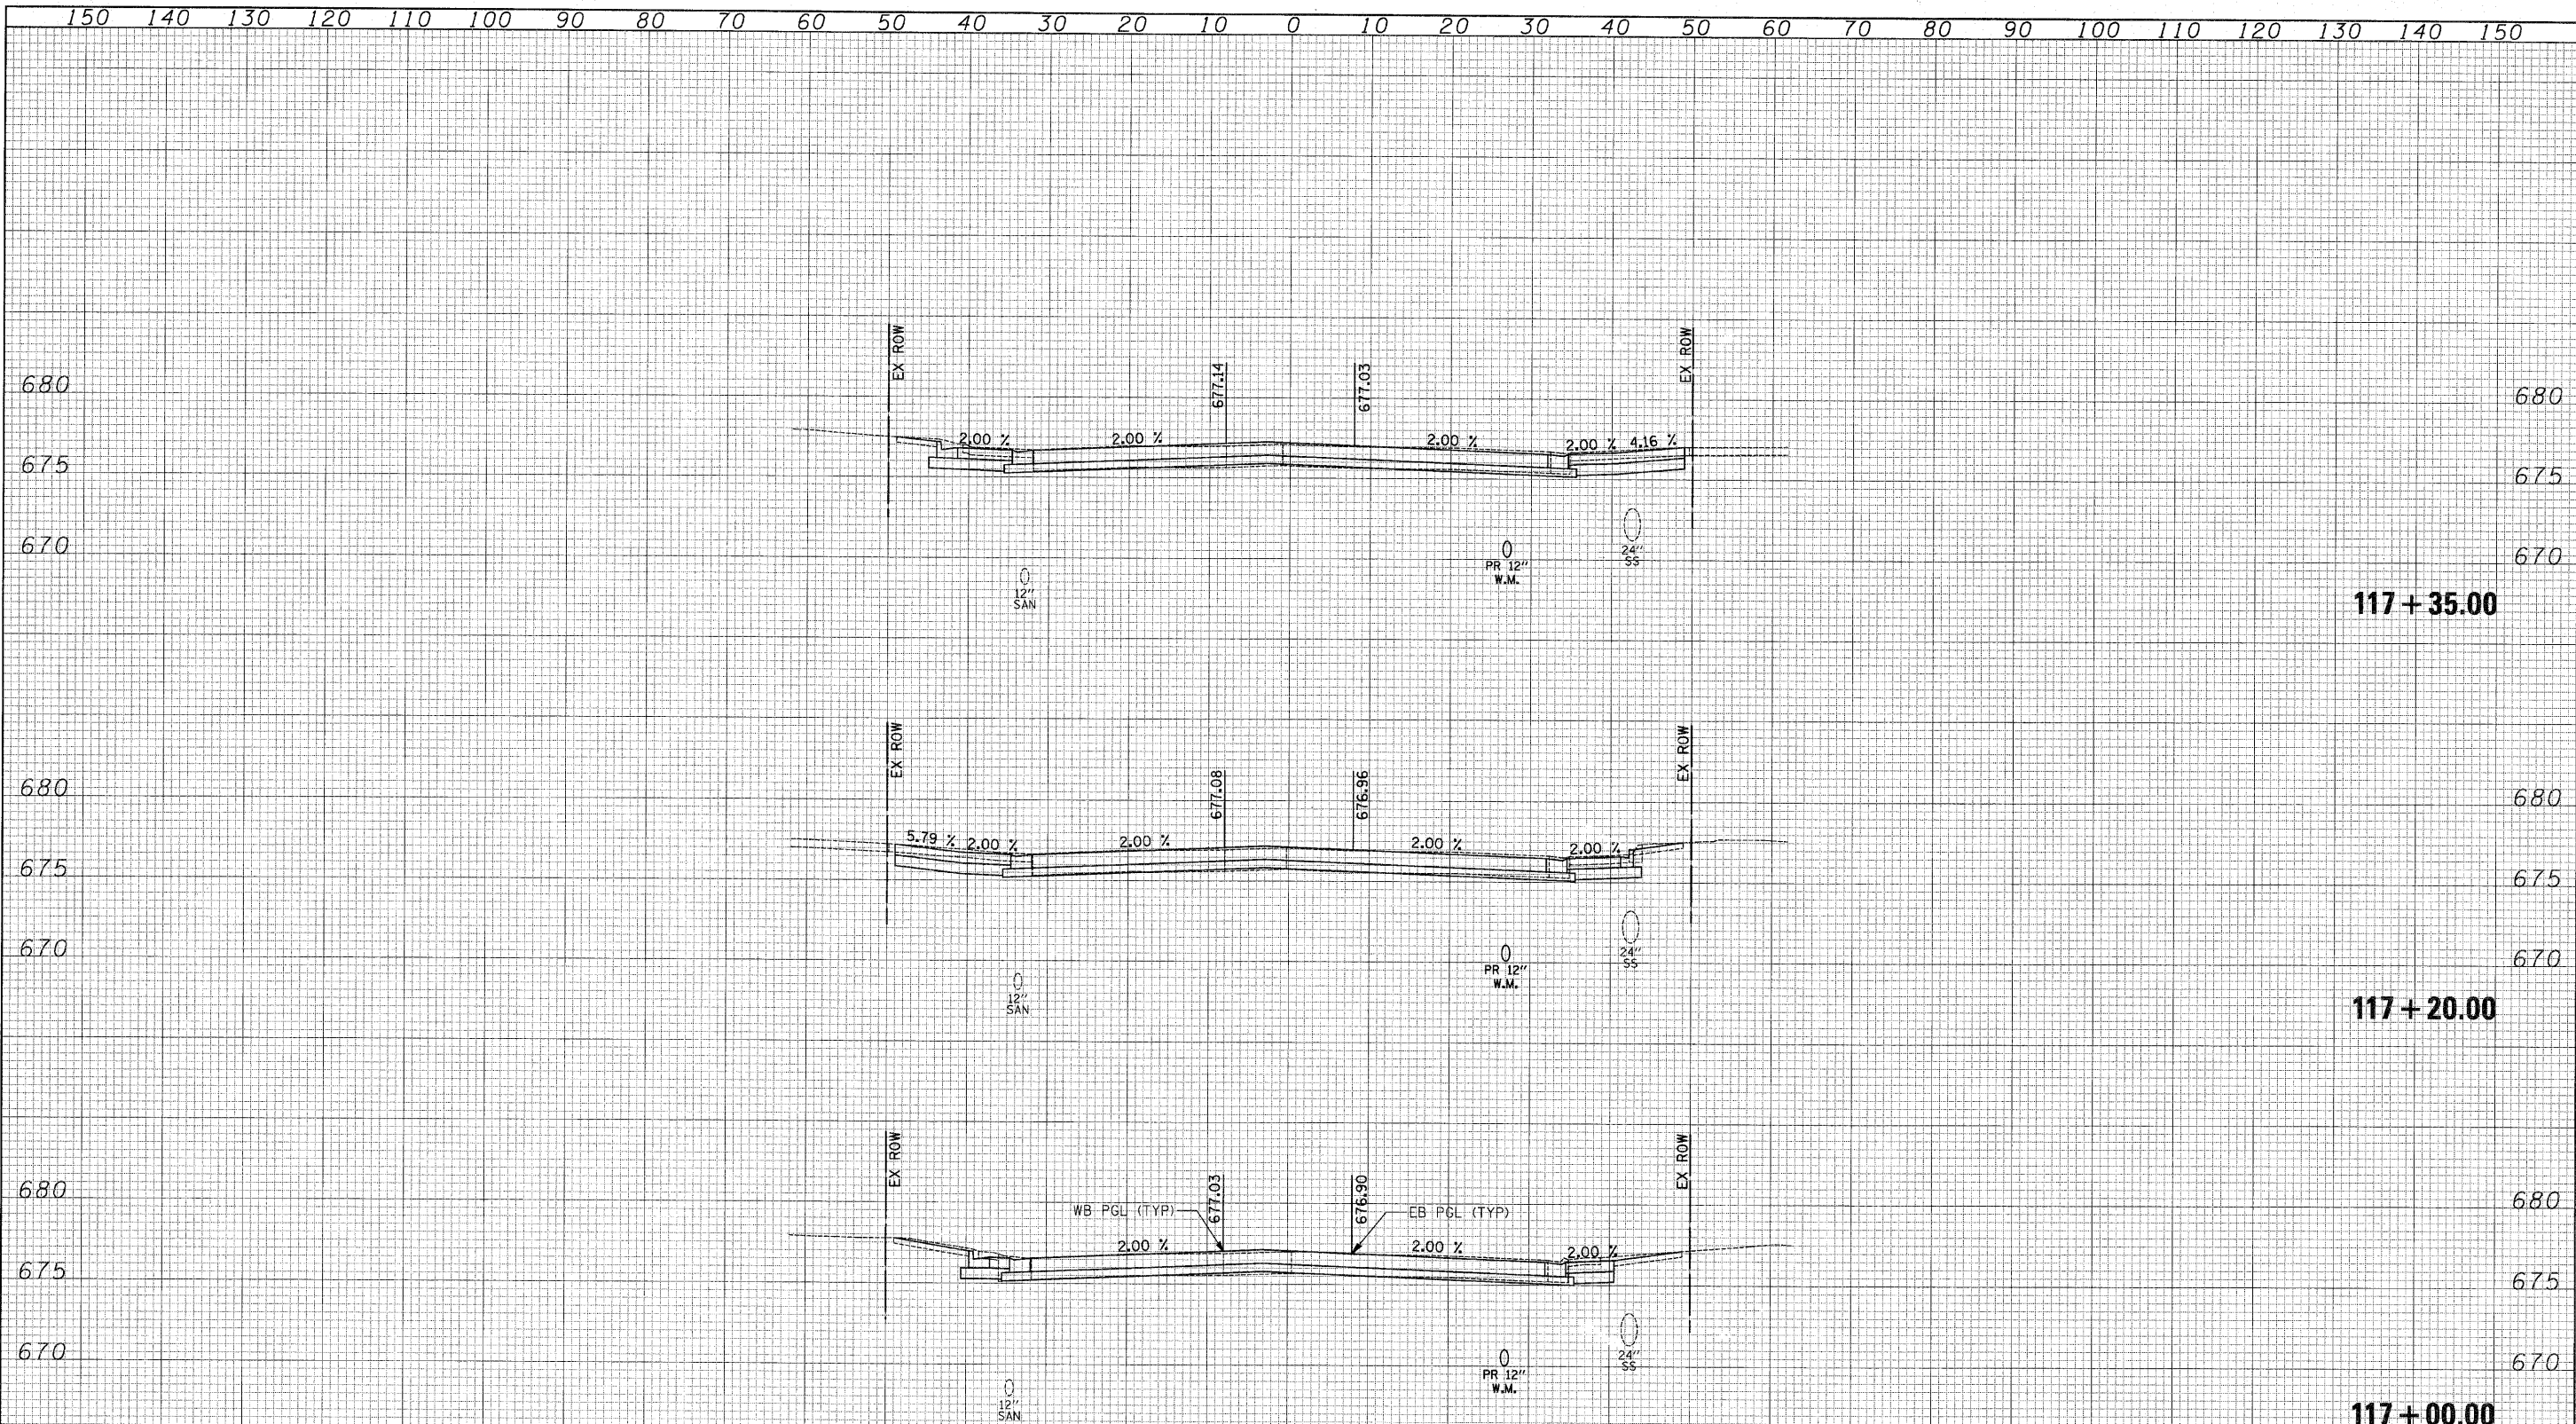

STA. 117+00

	STAGE 1	STAGE 2	STAGE 3
EARTH EXCAVATION (SQ. FT.)	13.9	12.5	12.9
EMBANKMENT REQUIRED (SQ. FT.)	0	16.7	0
REM & DISP UNSUITABLE (SQ. FT.)	0	0	0

150 140 130 120 110 100 90 80 70 60 50 40 30 20 10 0 10 20 30 40 50 60 70 80 90 100 110 120 130 140 150

FILE NAME = J:\2362\cad\sheet\2362.xsec.dgn

USER NAME = djc  
 DESIGNED - BLG  
 DRAWN - BLG  
 PLOT SCALE = 10.0000' / 1" IN.  
 PLOT DATE = 10/22/2010  
 CHECKED - DJK  
 DATE - 10-22-10  
 REVISED -  
 REVISED -  
 REVISED -

**STATE OF ILLINOIS  
 DEPARTMENT OF TRANSPORTATION**

**GREENLEAF AVENUE  
 CROSS SECTIONS**

SCALE: 1/4" = 10'  
 1/8" = 5'  
 SHEET NO. 9 OF 20 SHEETS  
 STA. 117+00.00 TO STA. 117+35.00

F.A.P. RTE. 344	SECTION 09-00056-00-CH	COUNTY COOK	TOTAL SHEETS 111	SHEET NO. 100
CONTRACT NO. 63527			FED. ROAD DIST. NO. 1 (ILLINOIS) FED. AID PROJECT M-9003659	