


DATE _____
 BY _____
 SURVEYED _____
 PLOTTED _____
 TEMPLATE _____
 NOTE BOOK _____
 AREAS CHECKED _____
 NO. _____

DATE _____
 BY _____
 SURVEYED _____
 PLOTTED _____
 TEMPLATE _____
 NOTE BOOK _____
 AREAS CHECKED _____
 NO. _____

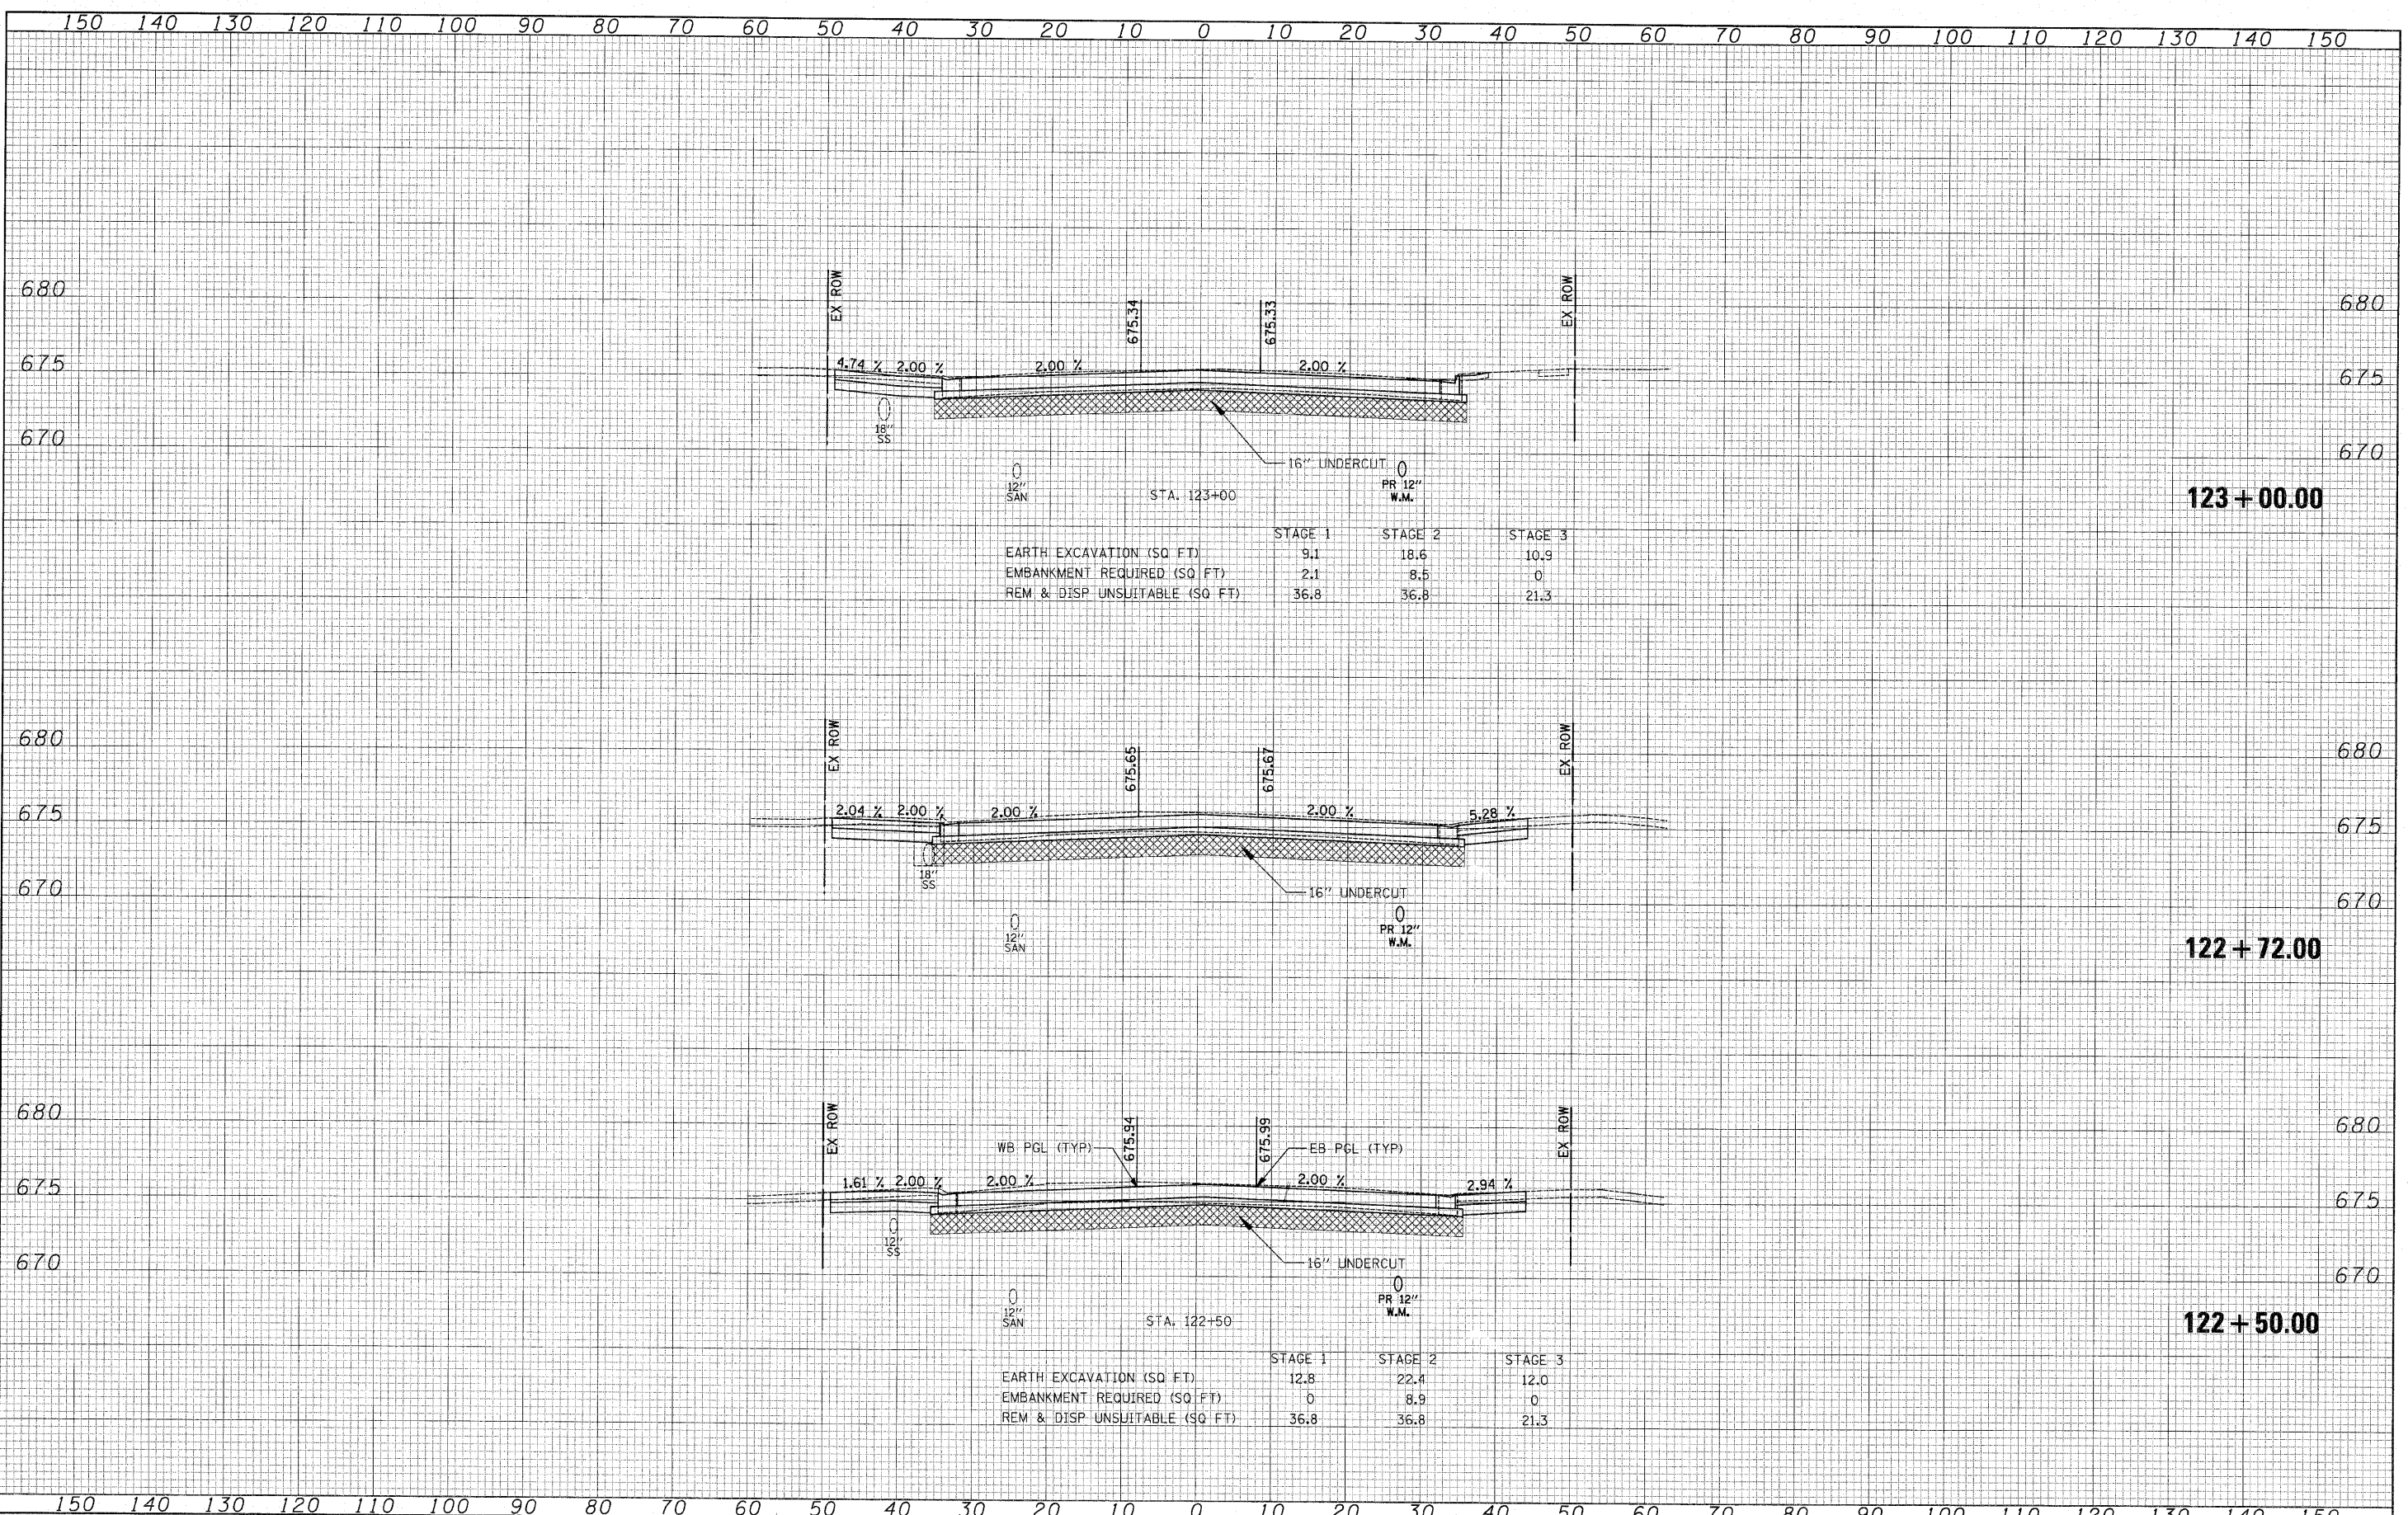

	STAGE 1	STAGE 2	STAGE 3
EARTH EXCAVATION (SQ FT)	9.1	18.6	10.9
EMBANKMENT REQUIRED (SQ FT)	2.1	8.5	0
REM & DISP UNSUITABLE (SQ FT)	36.8	36.8	21.3

	STAGE 1	STAGE 2	STAGE 3
EARTH EXCAVATION (SQ FT)	12.8	22.4	12.0
EMBANKMENT REQUIRED (SQ FT)	0	8.9	0
REM & DISP UNSUITABLE (SQ FT)	36.8	36.8	21.3