


FINAL SURVEY  
 SURVEYED  
 PLOTTED  
 DATE  
 NO. 10  
 NO. 10  
 NO. 10  
 NO. 10

ORIGINAL SURVEY  
 SURVEYED  
 PLOTTED  
 DATE  
 NO. 10  
 NO. 10  
 NO. 10  
 NO. 10

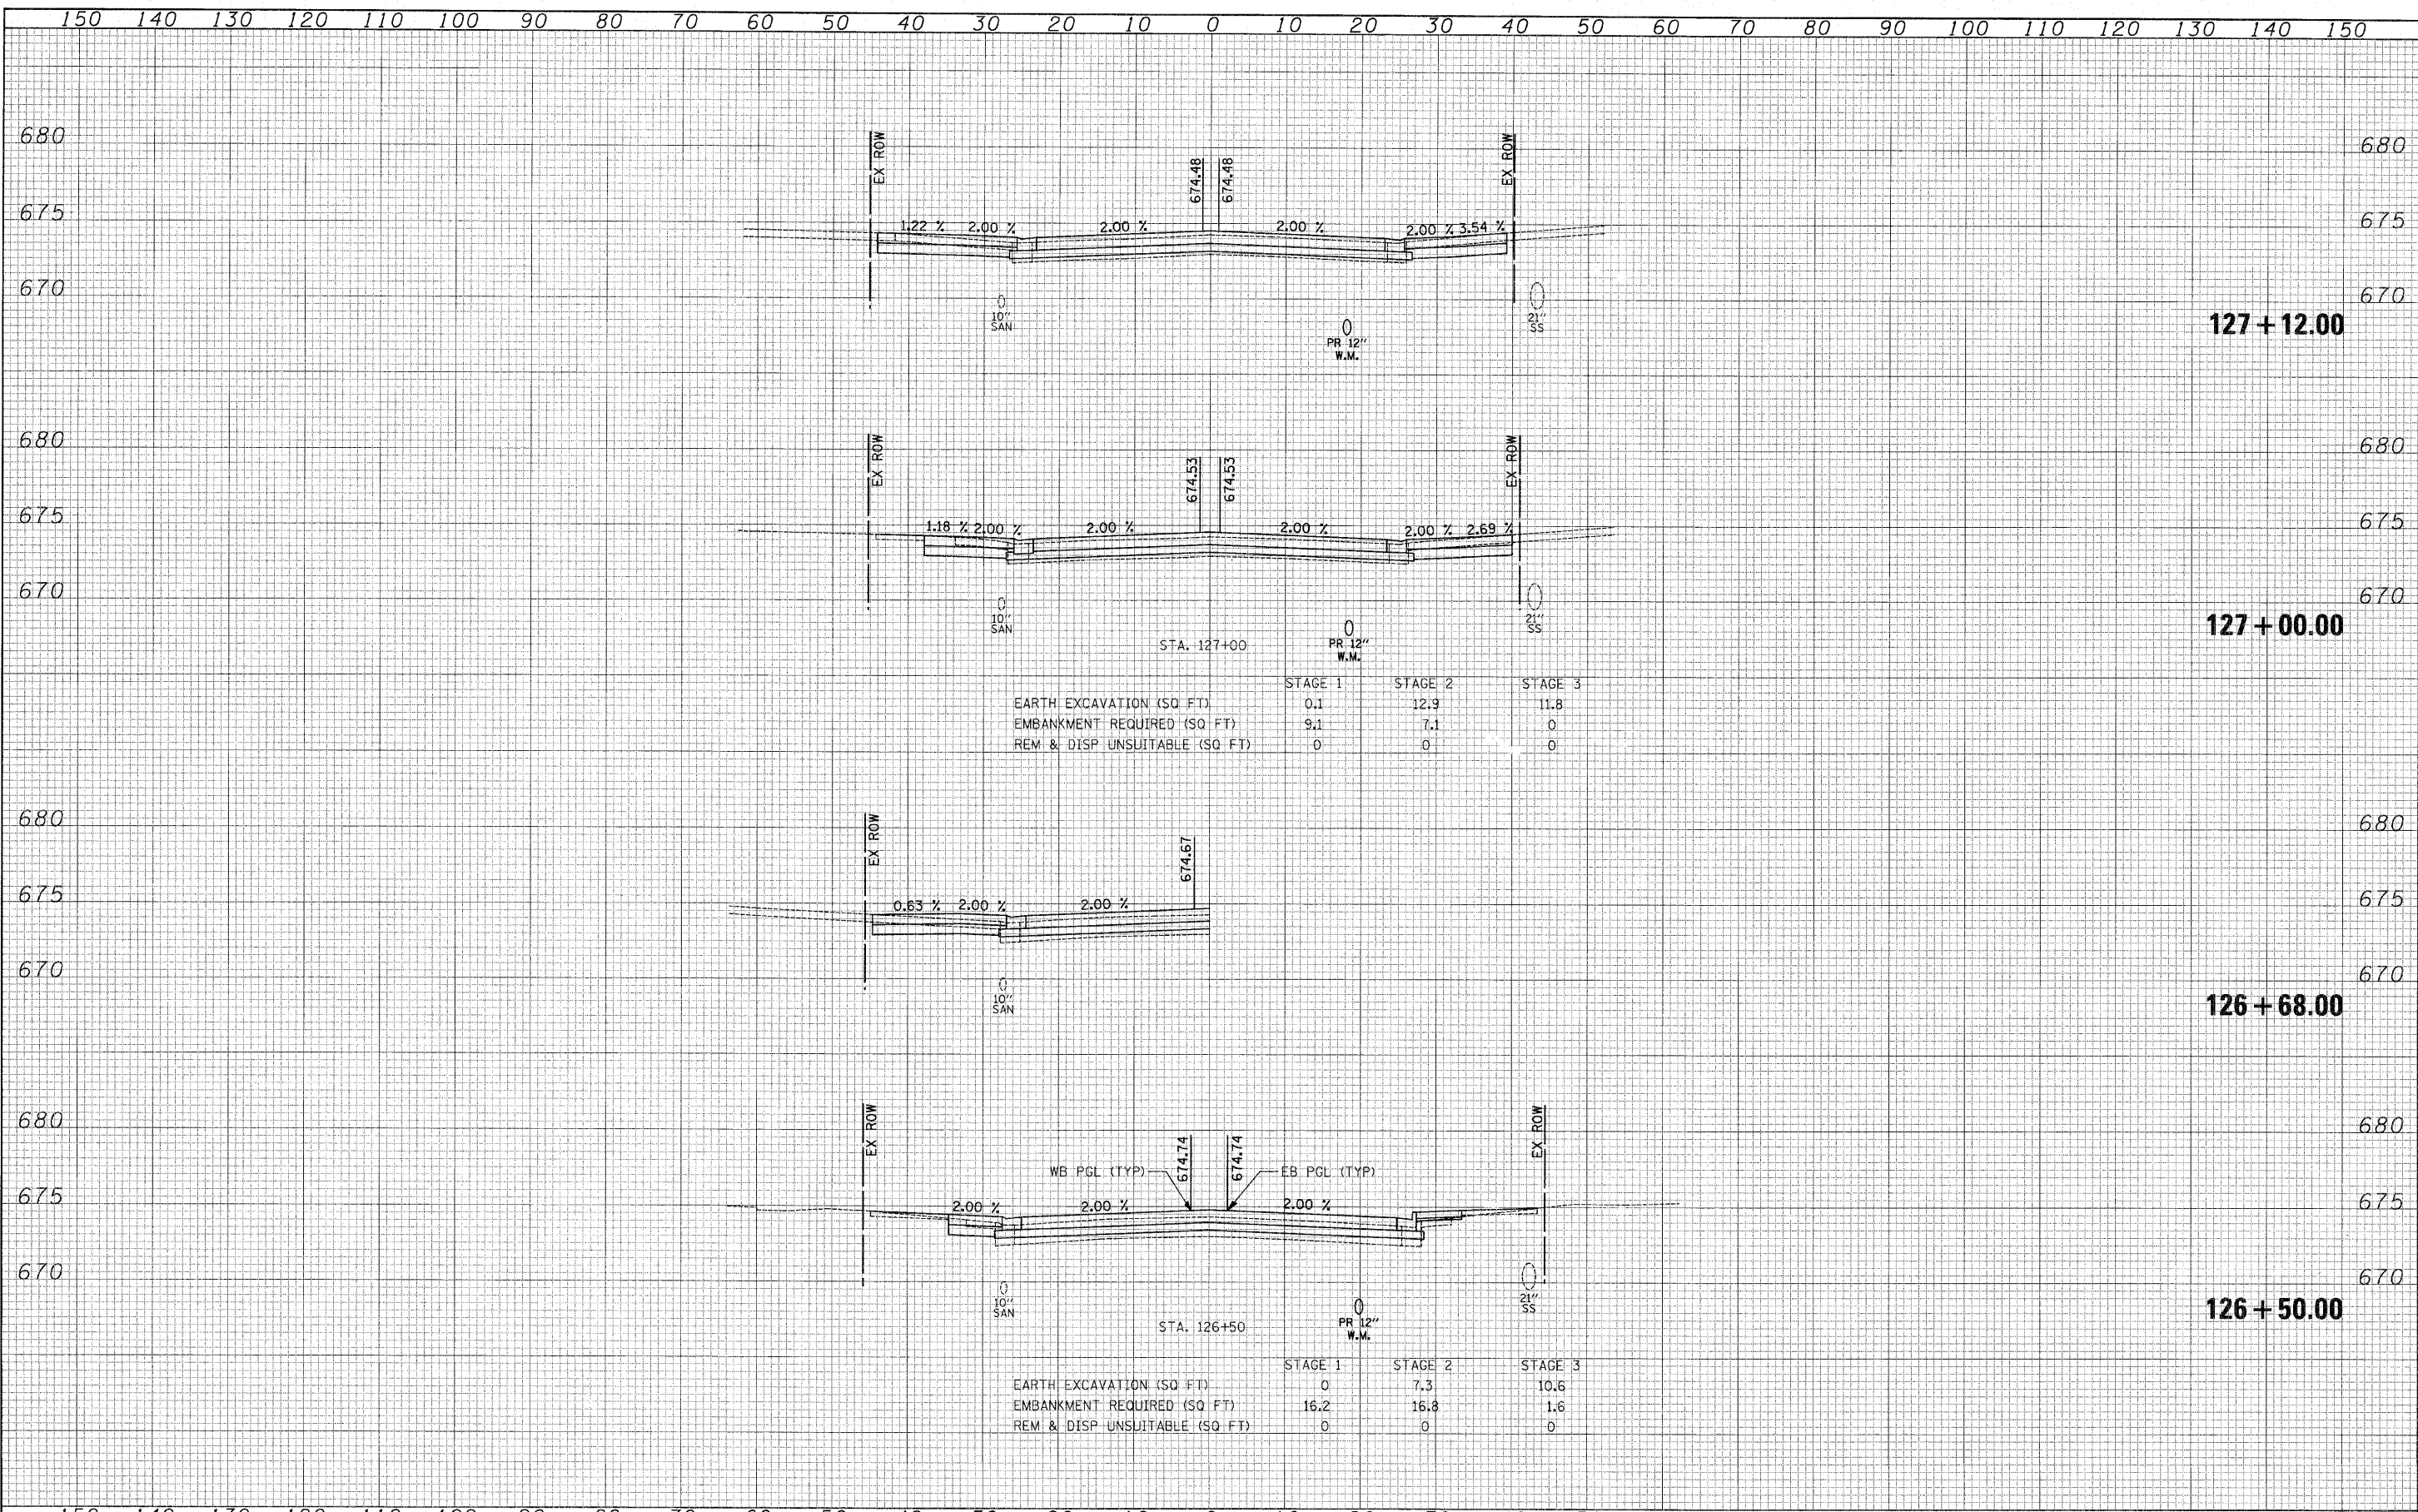

	STAGE 1	STAGE 2	STAGE 3
EARTH EXCAVATION (SQ FT)	0.1	12.9	11.8
EMBANKMENT REQUIRED (SQ FT)	9.1	7.1	0
REM & DISP UNSUITABLE (SQ FT)	0	0	0

	STAGE 1	STAGE 2	STAGE 3
EARTH EXCAVATION (SQ FT)	0	7.3	10.6
EMBANKMENT REQUIRED (SQ FT)	16.2	16.8	1.6
REM & DISP UNSUITABLE (SQ FT)	0	0	0