


FINAL SURVEY	SURVEYED	BY	DATE
NOTE BOOK	PLOTTED		
NO.	TEMPLATE		
	AREAS CHECKED		

ORIGINAL SURVEY	SURVEYED	BY	DATE
NOTE BOOK	PLOTTED		
NO.	TEMPLATE		
	AREAS CHECKED		

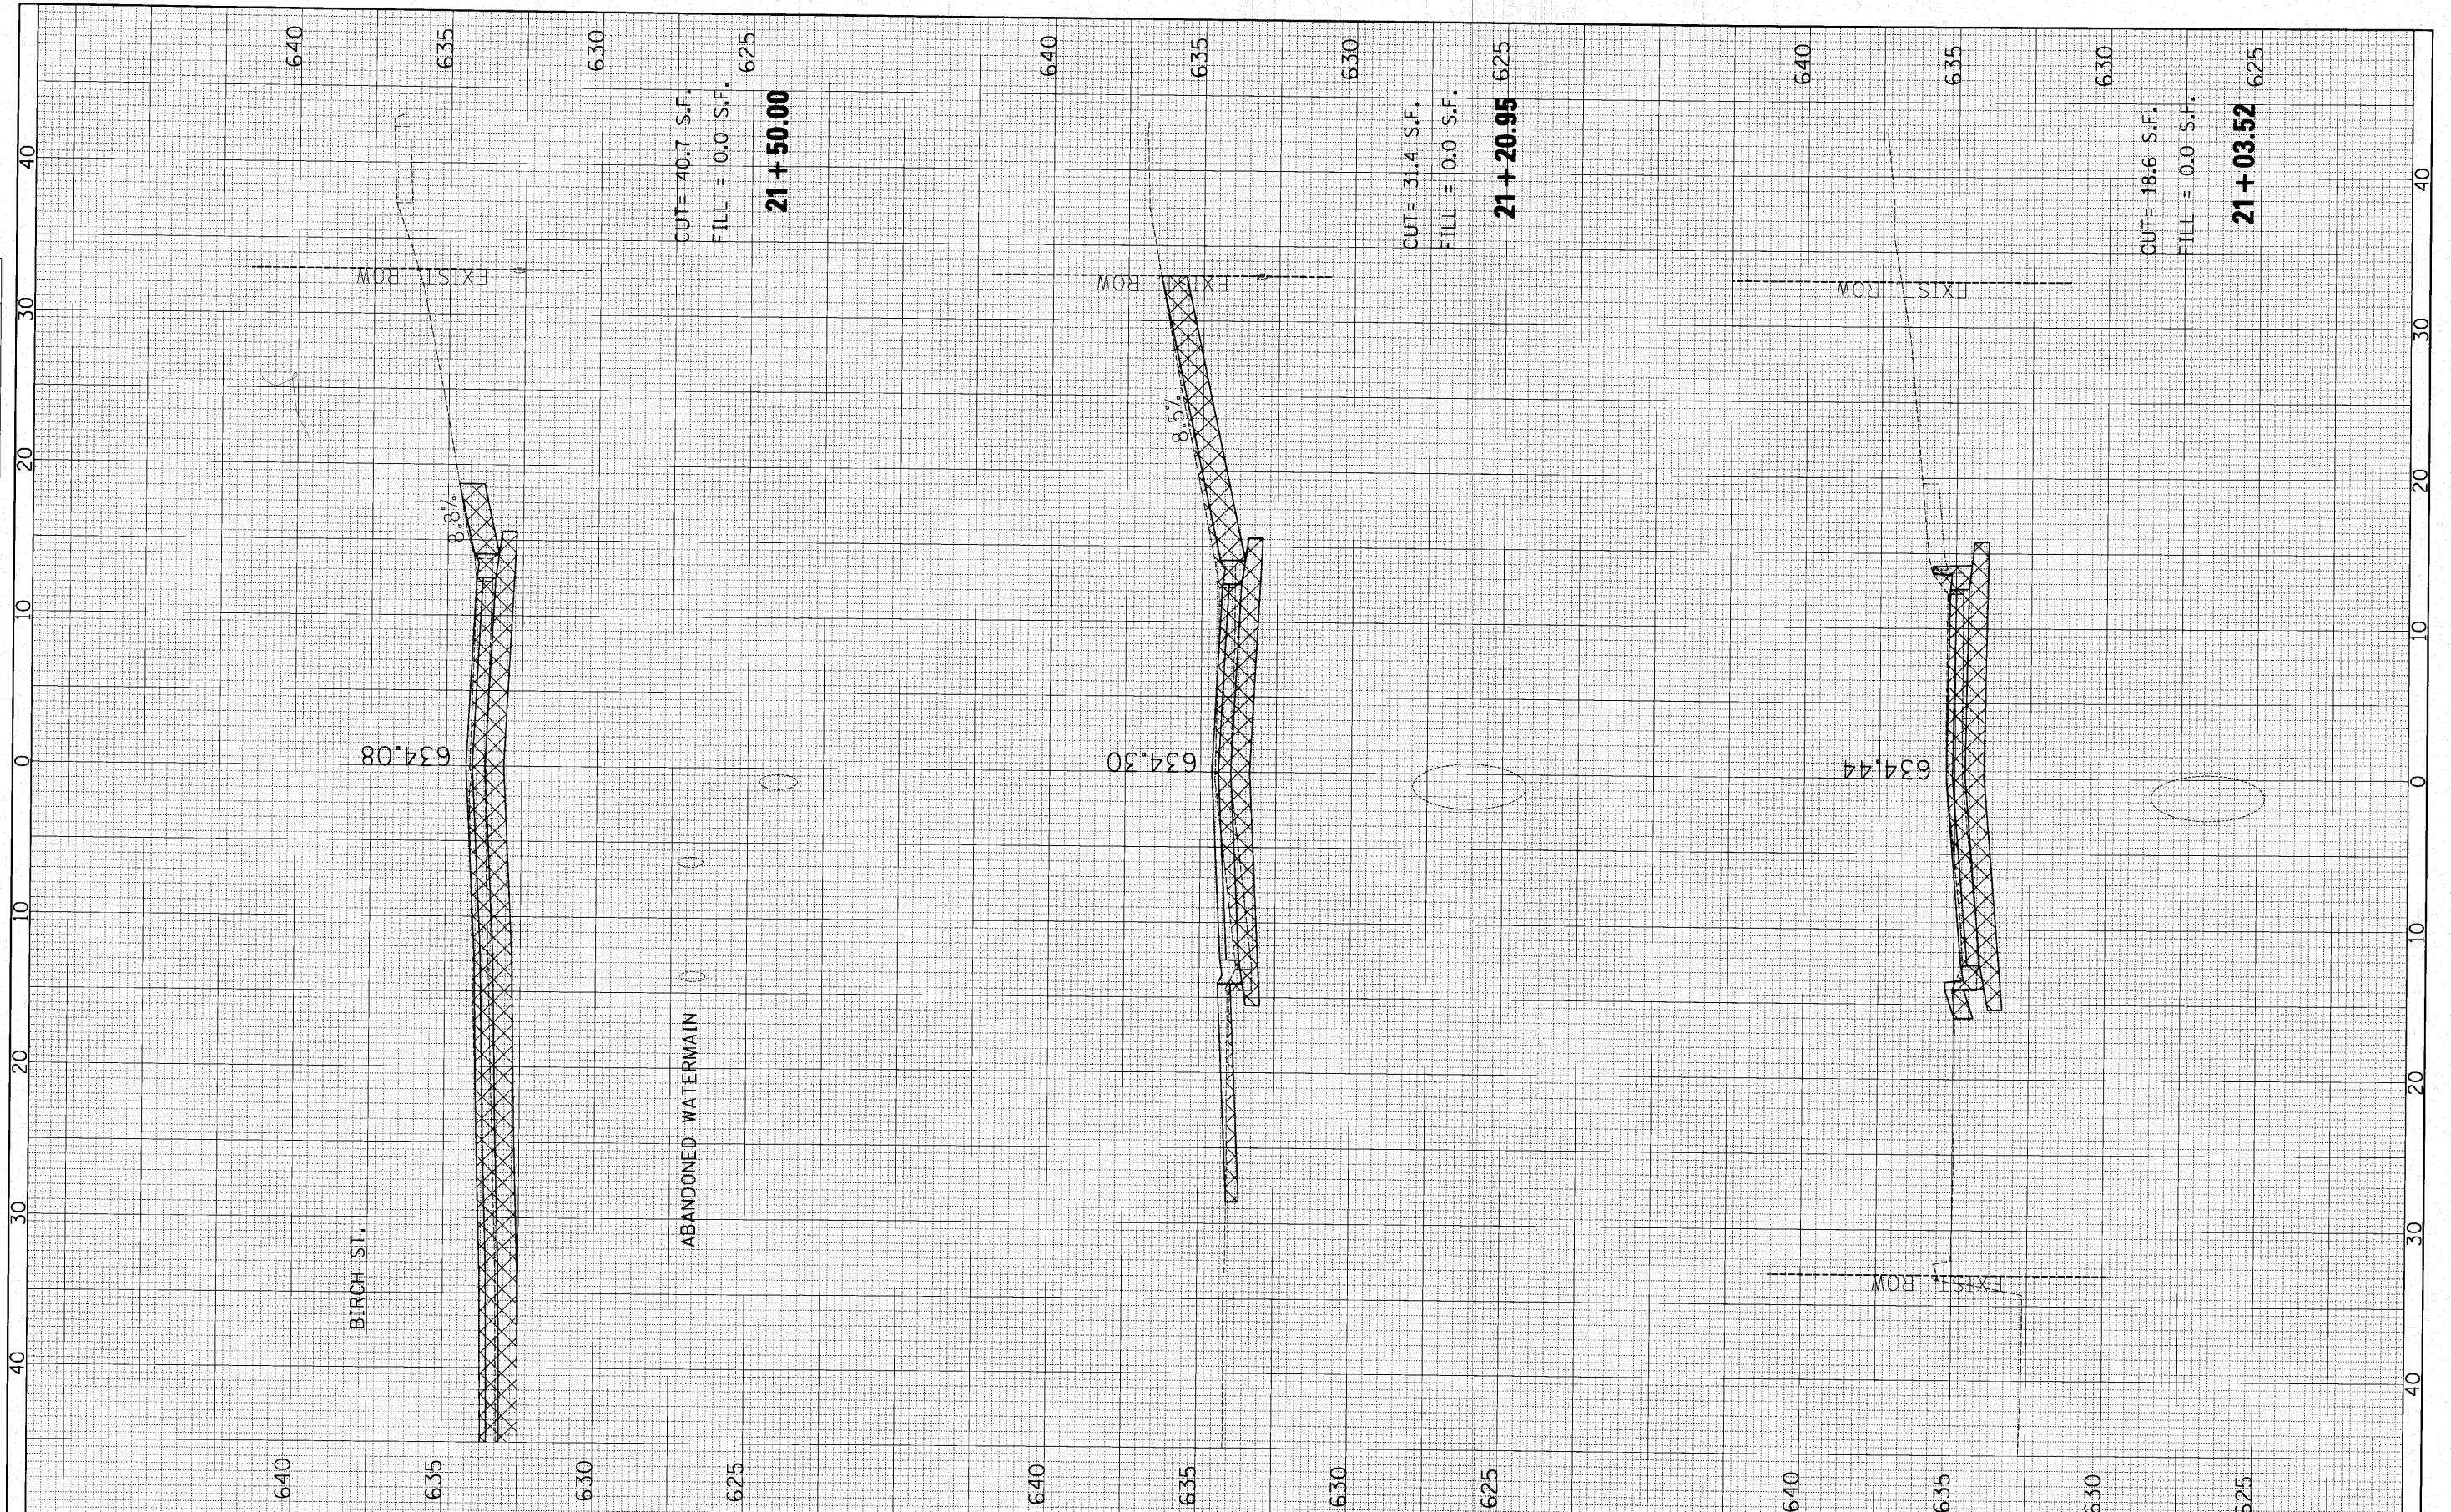

FILE NAME =	USER NAME = #USER#	DESIGNED -	REVISED -
p:\0140490 - birch & cherry reconstruction\plots\sheets\F0140490\ss2101.dgn		DRAWN -	REVISED -
PLOT SCALE = 5,0000' / IN.		CHECKED -	REVISED -
PLOT DATE = 10/25/2010		DATE -	REVISED -

**STATE OF ILLINOIS  
DEPARTMENT OF TRANSPORTATION**

**CHERRY AVE. CROSS SECTIONS**

SCALE: SHEET NO. OF SHEETS STA. 21+03.52 TO STA. 21+50.00

F.A. RTE.	SECTION	COUNTY	TOTAL SHEETS	SHEET NO.
	10-00076-00-FP	Cook	44	30
CONTRACT NO. 63258				
ILLINOIS FED. AID PROJECT				