


FINAL SURVEY	SURVEYED	BY	DATE
NOTE BOOK NO.	PLOTTED		
	TEMPLATE		
	AREAS CHECKED		

ORIGINAL SURVEY	SURVEYED	BY	DATE
NOTE BOOK NO.	PLOTTED		
	TEMPLATE		
	AREAS CHECKED		

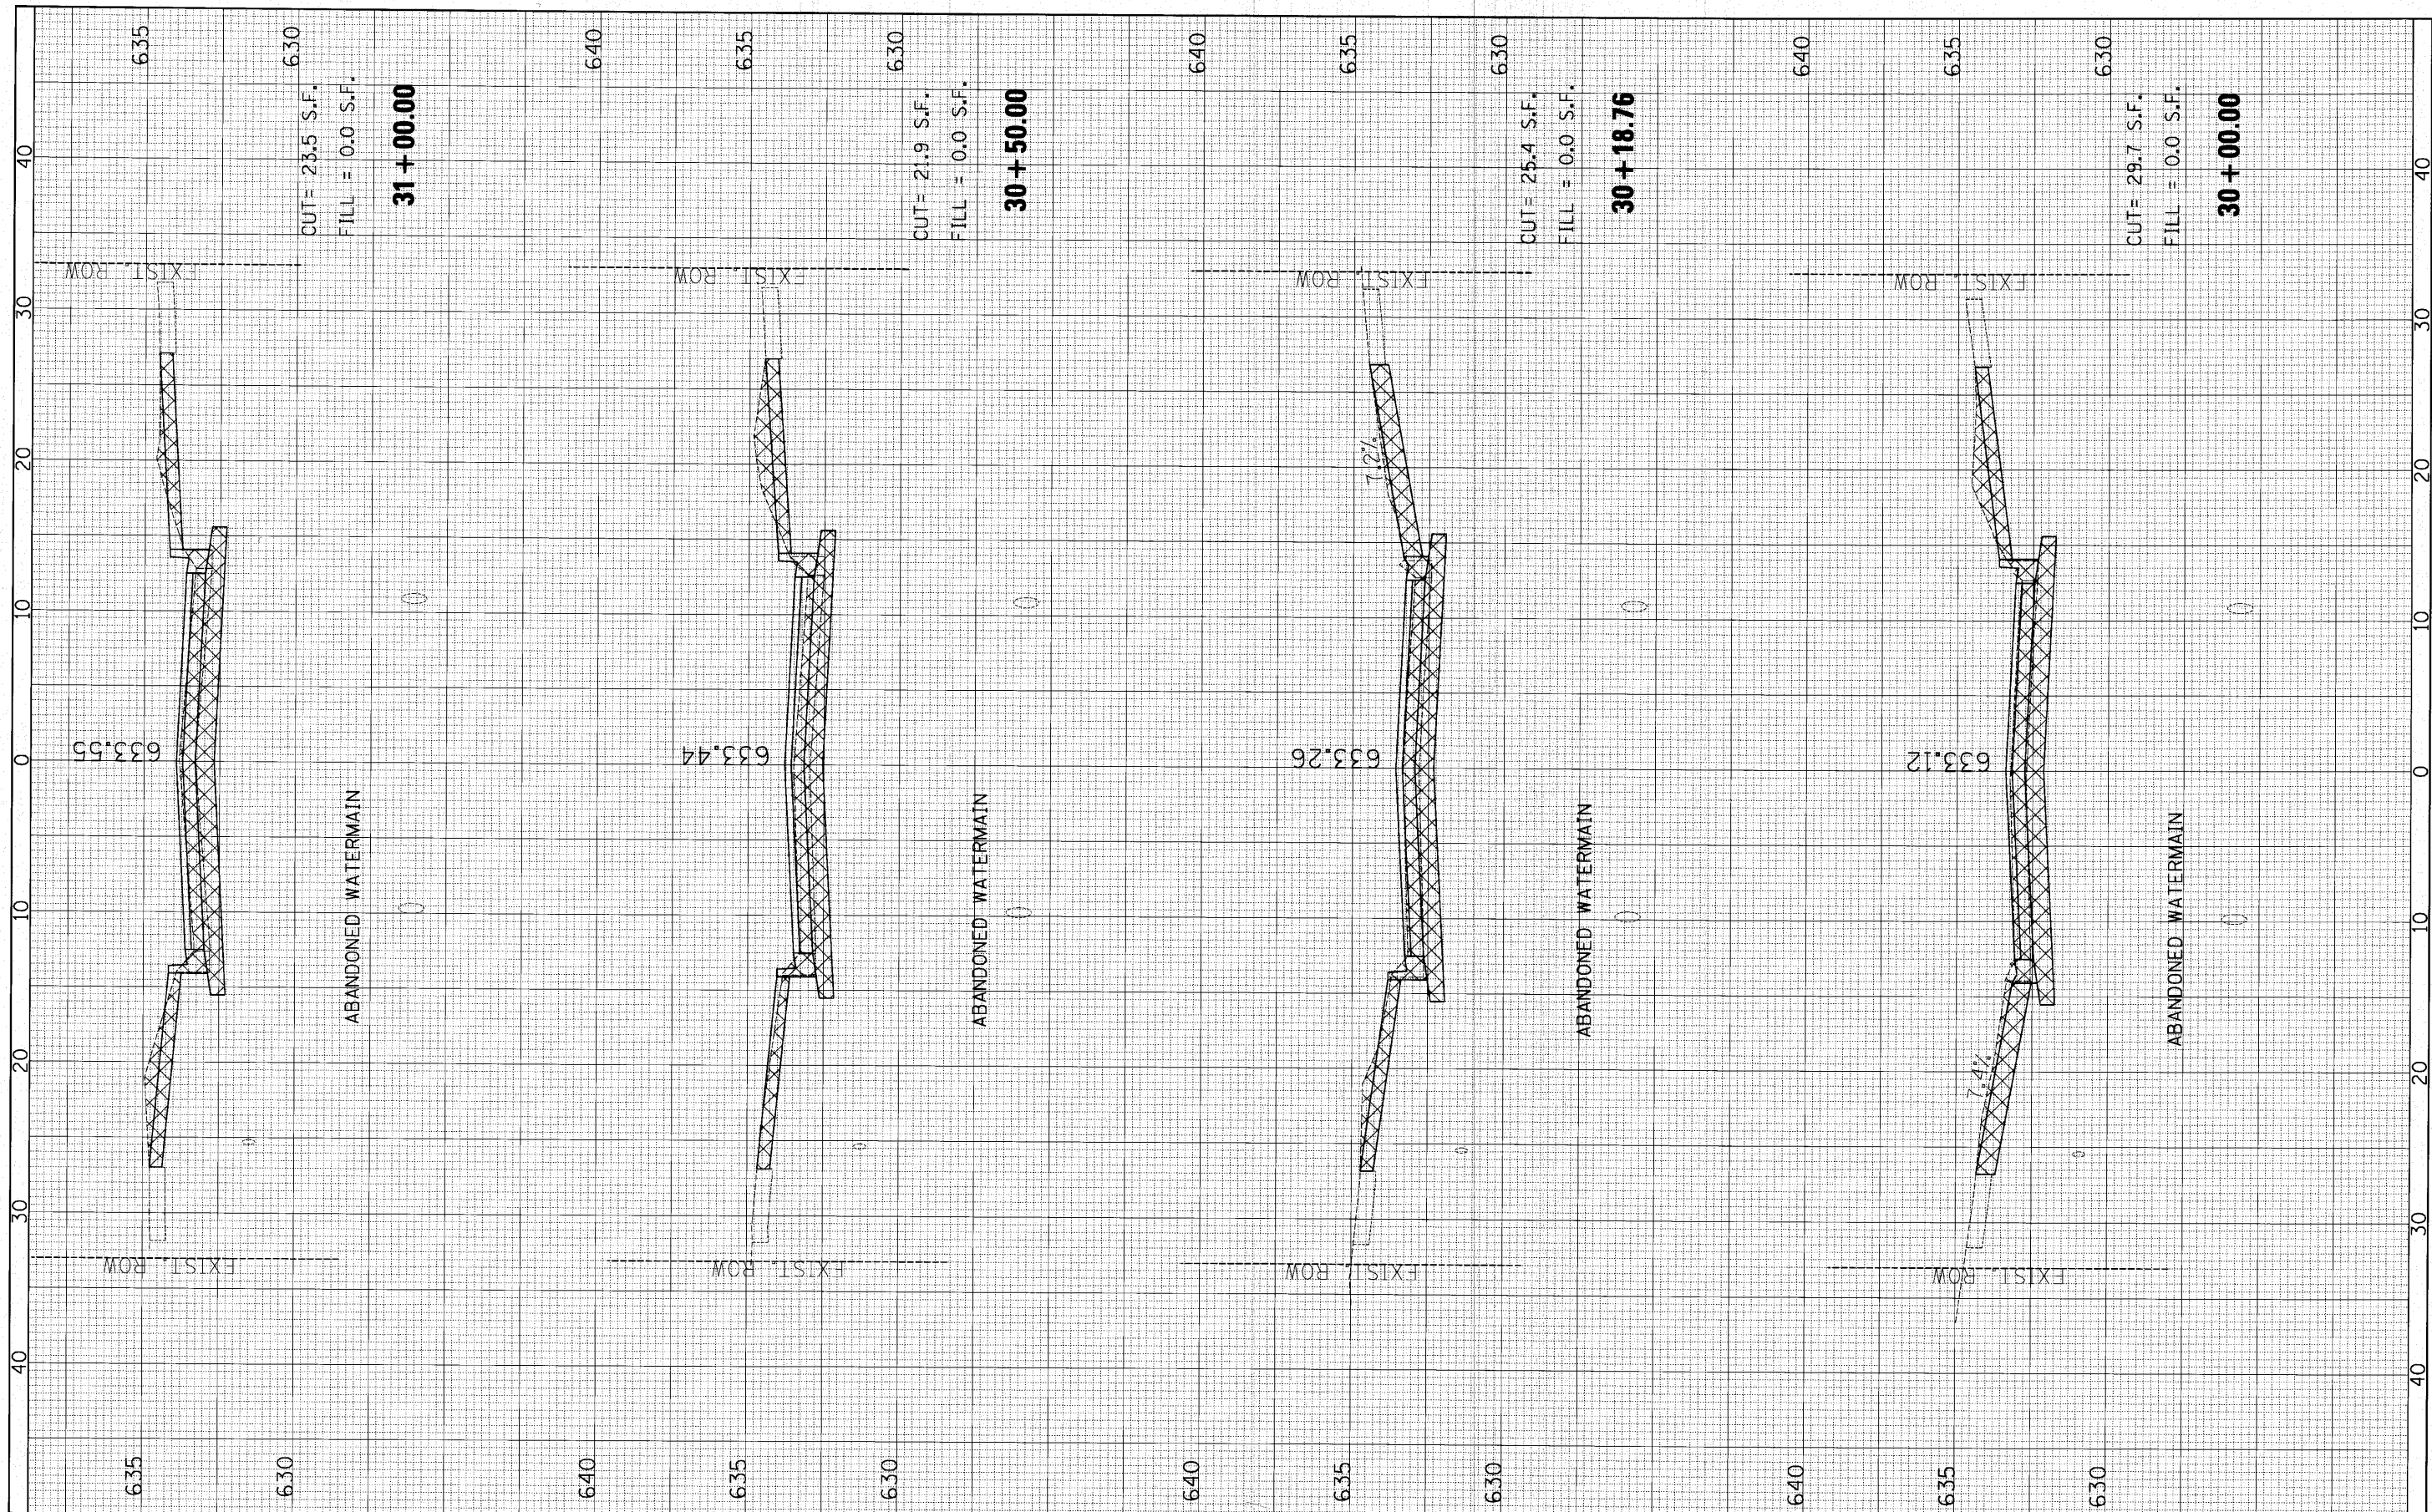

FILE NAME = p:\f0148492 - birch & cherry reconstruction\Plots\sheets\F0148492\asst0101.dgn	USER NAME = @USER@	DESIGNED -	REVISED -	STATE OF ILLINOIS DEPARTMENT OF TRANSPORTATION	CHERRY AVE. CROSS SECTIONS	SCALE: SHEET NO. OF SHEETS STA. 30+00.00 TO STA. 31+00.00	F.A. RTE. SECTION COUNTY TOTAL SHEETS SHEET NO. 10-00076-00-FP Cook 44 38 CONTRACT NO. 63258 ILLINOIS FED. AID PROJECT
PLOT SCALE = 5.0000' / IN.		DRAWN -	REVISED -				
PLOT DATE = 12/25/2018		CHECKED -	REVISED -				
		DATE -	REVISED -				