


FINAL SURVEY	SURVEYED	BY	DATE
NOTE BOOK	PLOTTED		
AREAS	TEMPLATE		
NO.	CHECKED		

ORIGINAL SURVEY	SURVEYED	BY	DATE
NOTE BOOK	PLOTTED		
AREAS	TEMPLATE		
NO.	CHECKED		

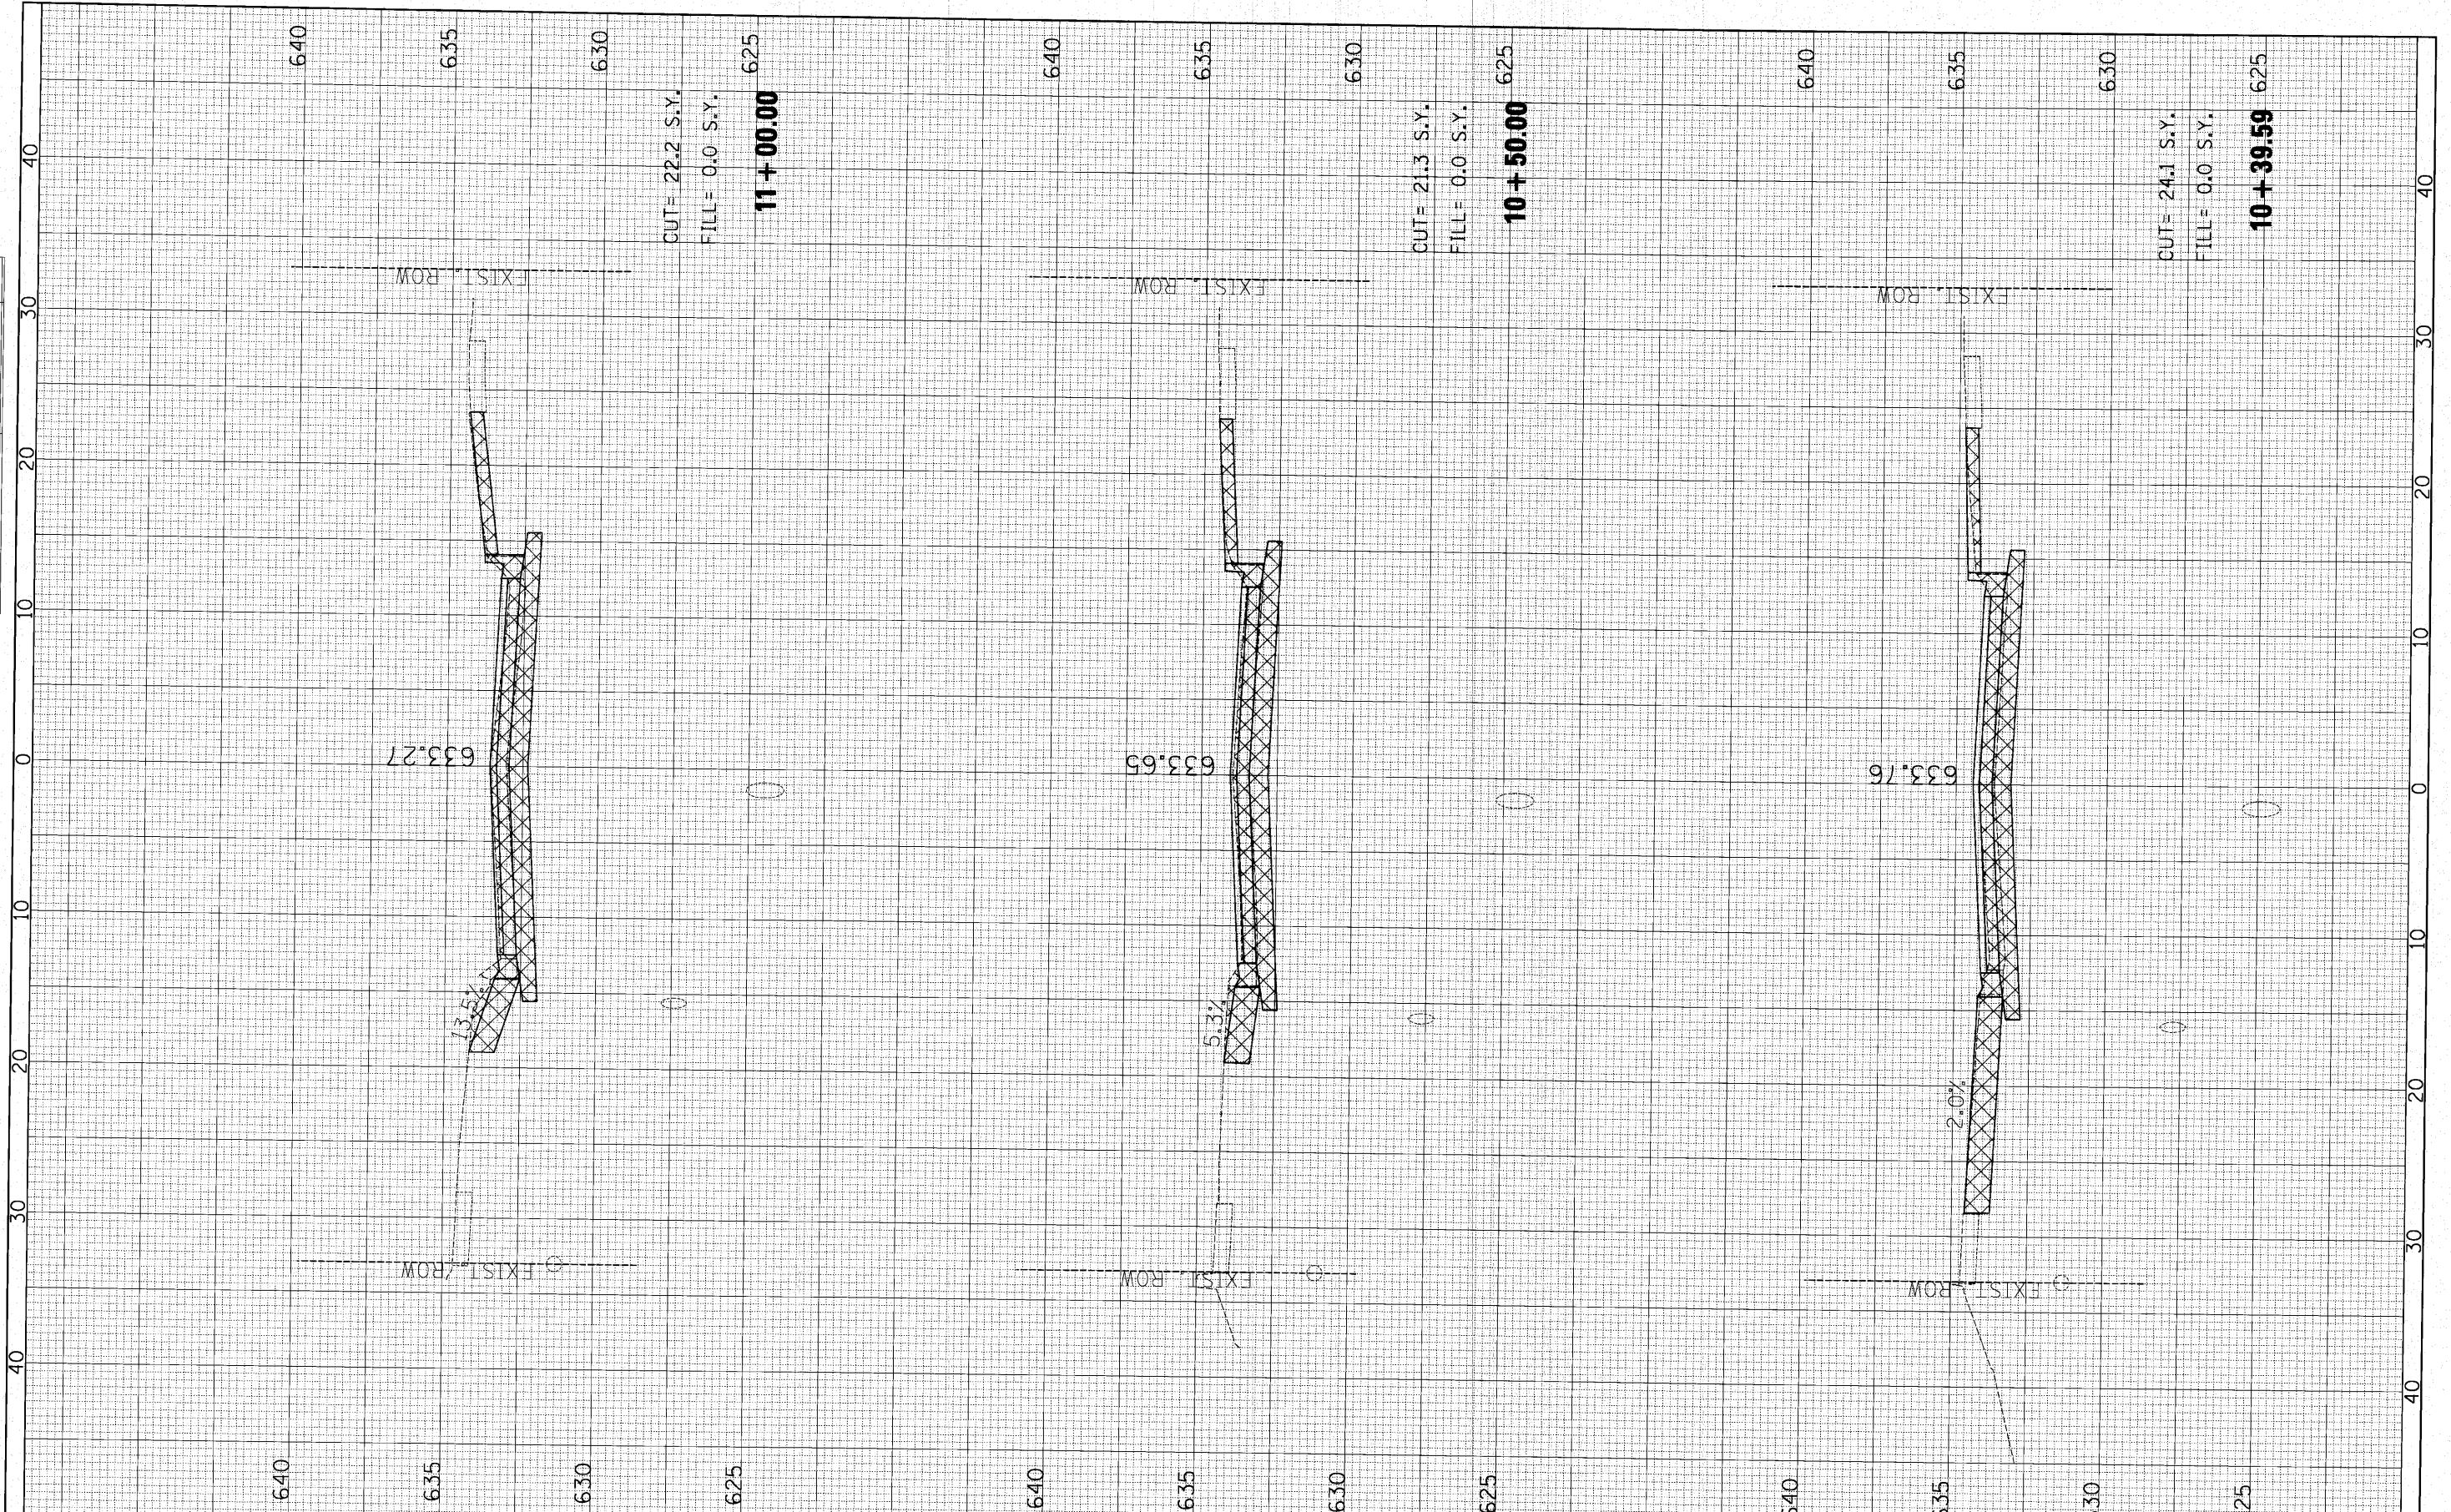

FILE NAME =	USER NAME = #USER#	DESIGNED -	REVISED -
ps:\f0140490 - birch & cherry reconstruction\plots\sheet\F0140490xst0201.dgn		DRAWN -	REVISED -
		CHECKED -	REVISED -
		DATE -	REVISED -

**STATE OF ILLINOIS
DEPARTMENT OF TRANSPORTATION**

BIRCH ST. CROSS SECTIONS

SCALE: SHEET NO. OF SHEETS STA. 10+39.59 TO STA. 11+00.00

F.A. RTE.	SECTION	COUNTY	TOTAL SHEETS	SHEET NO.
	10-00076-00-FP	COOK	44	40
CONTRACT NO. 63258			ILLINOIS FED. AID PROJECT	