


FINAL SURVEY	SURVEYED	BY	DATE
NOTE BOOK NO.	PLOTTED		
	TEMPLATE		
	AREAS CHECKED		

ORIGINAL SURVEY	SURVEYED	BY	DATE
NOTE BOOK NO.	PLOTTED		
	TEMPLATE		
	AREAS CHECKED		

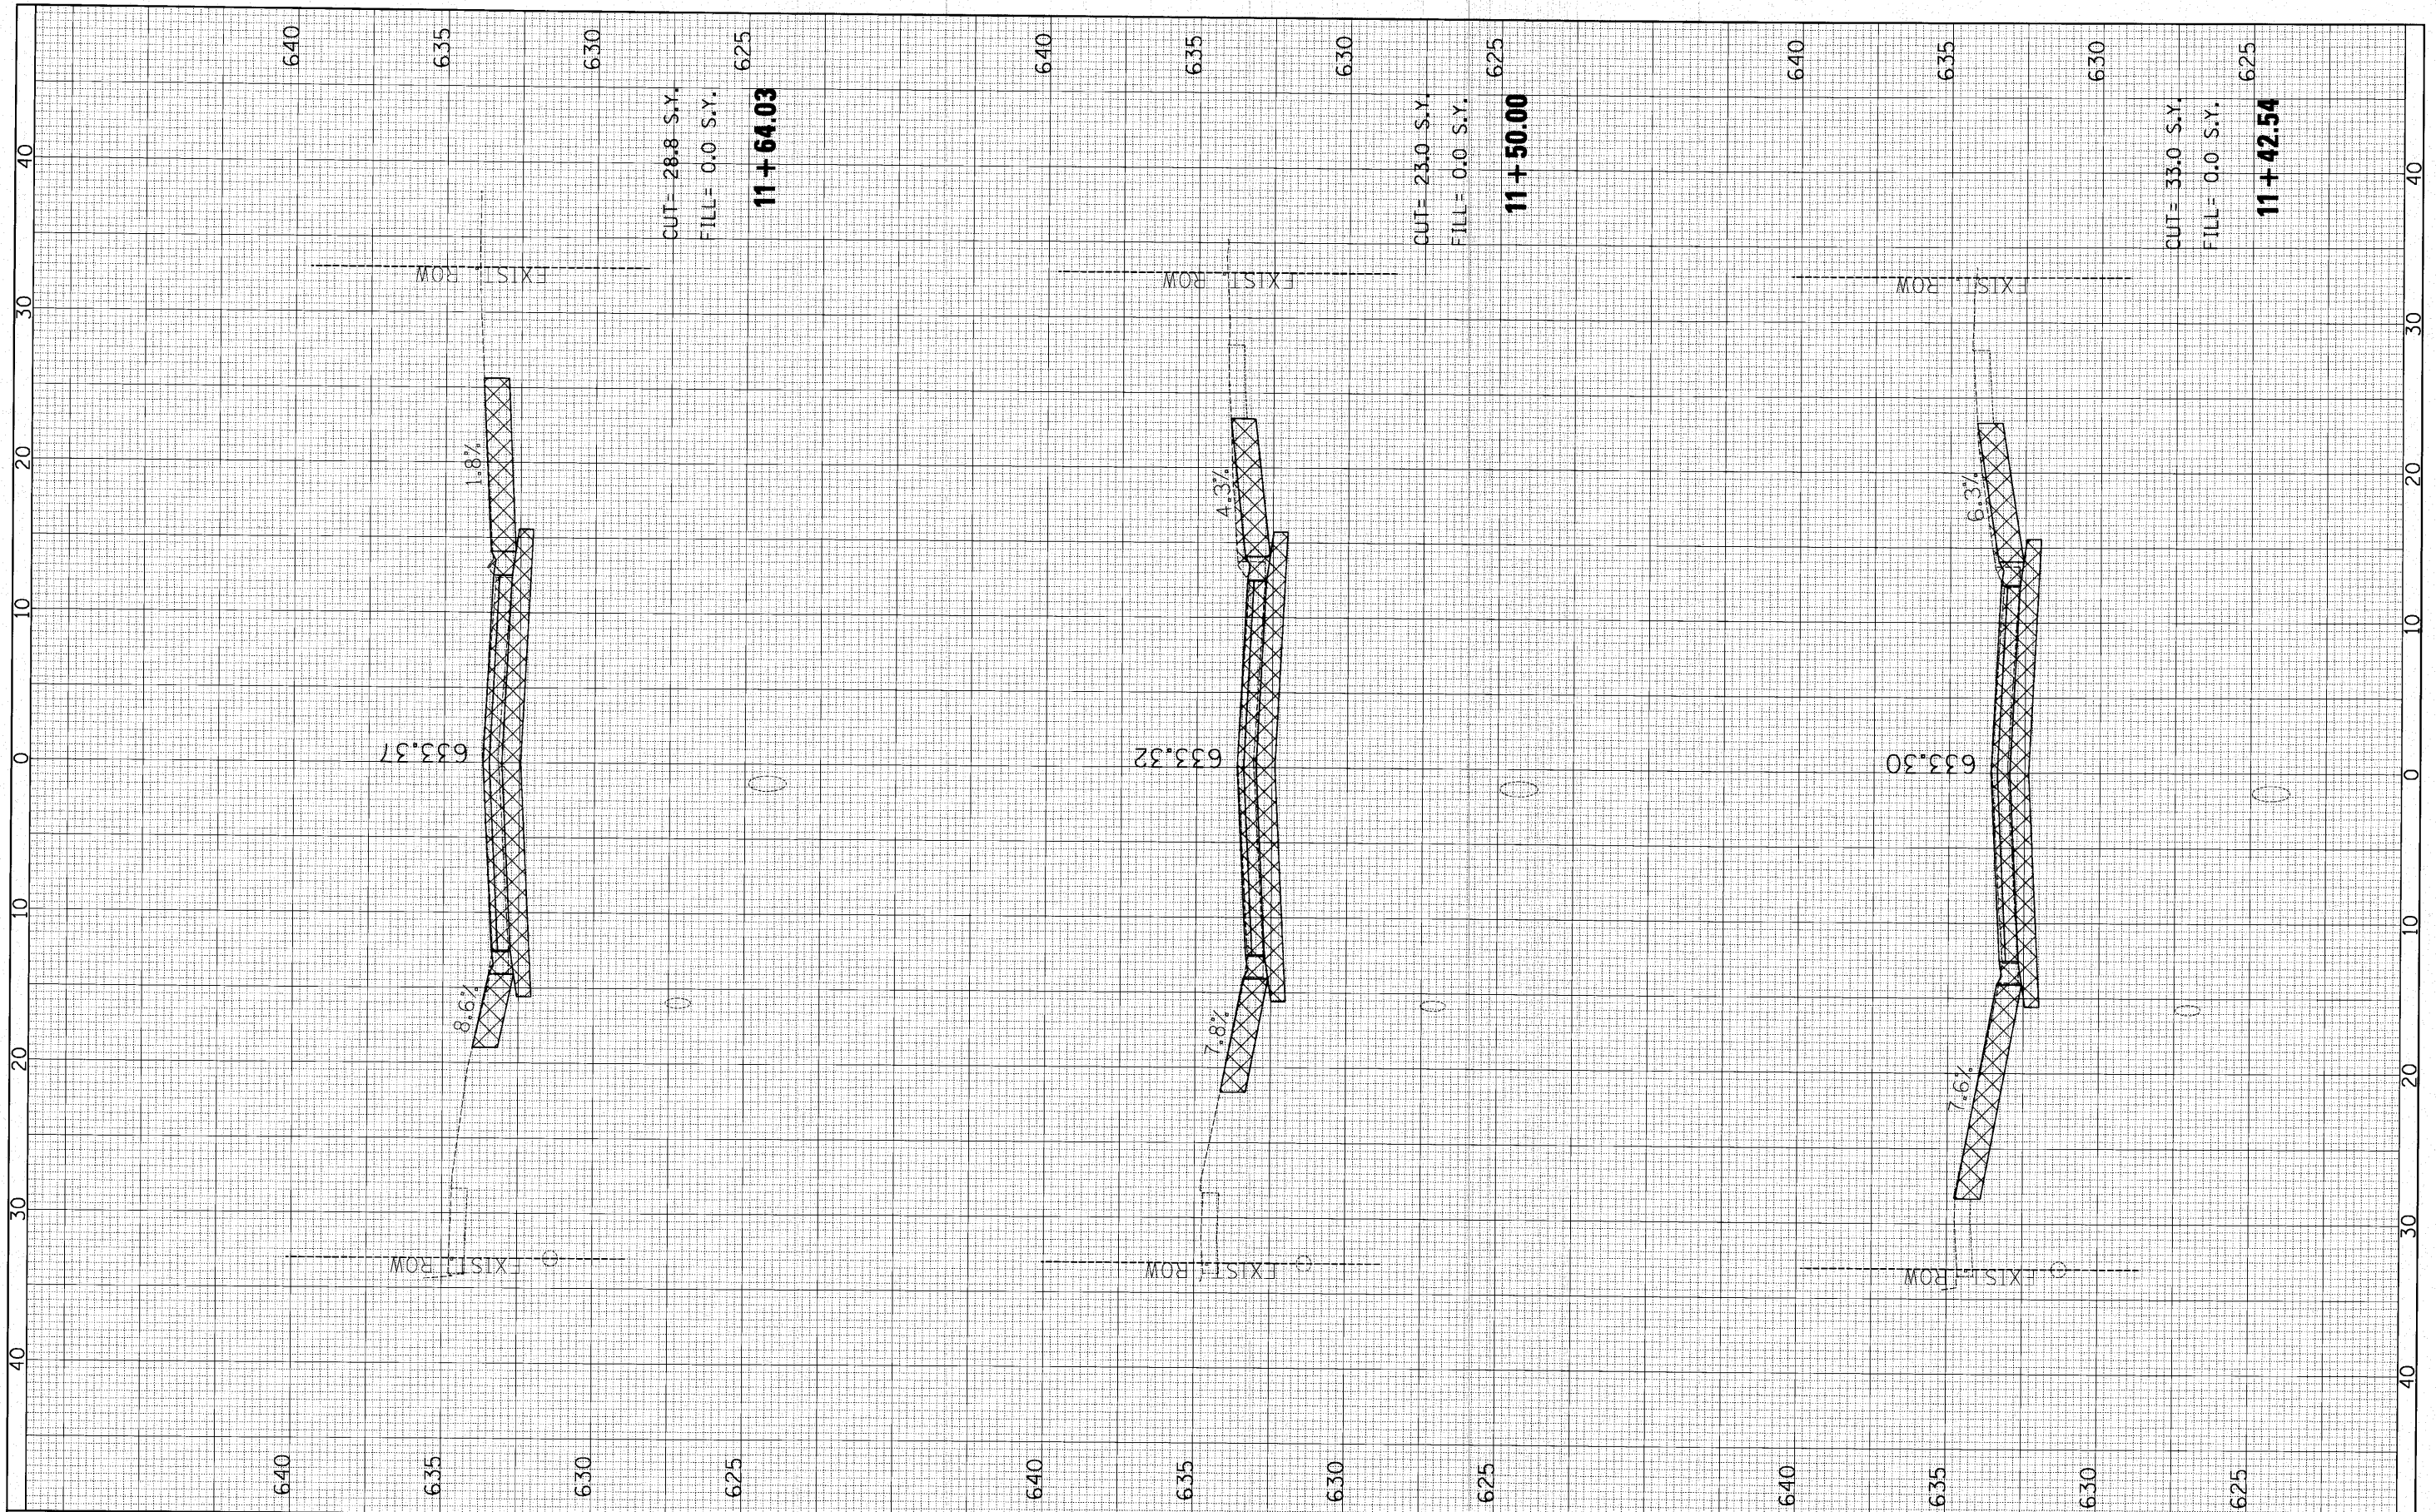

CUT = 28.8 S.Y.
 FILL = 0.0 S.Y.
11 + 64.03

CUT = 23.0 S.Y.
 FILL = 0.0 S.Y.
11 + 50.00

CUT = 33.0 S.Y.
 FILL = 0.0 S.Y.
11 + 42.54

FILE NAME = p:\f0140490 - birch & cherry reconstruction\Plans\Sheets\F0140490\ssst2201.dgn	USER NAME = #USERS	DESIGNED -	REVISED -
PLOT SCALE = 5,0000' / IN.		DRAWN -	REVISED -
PLOT DATE = 10/25/2010		CHECKED -	REVISED -
		DATE -	REVISED -

**STATE OF ILLINOIS
 DEPARTMENT OF TRANSPORTATION**

BIRCH ST. CROSS SECTIONS

SCALE: SHEET NO. OF SHEETS STA. 11+42.54 TO STA. 11+64.03

F.A. RTE.	SECTION	COUNTY	TOTAL SHEETS	SHEET NO.
	10-00076-00-FP	COOK	44	41
CONTRACT NO. 63258				
ILLINOIS FED. AID PROJECT				