


STAGE I CONSTRUCTION
STA 38+14.00 TO STA 41+90.00

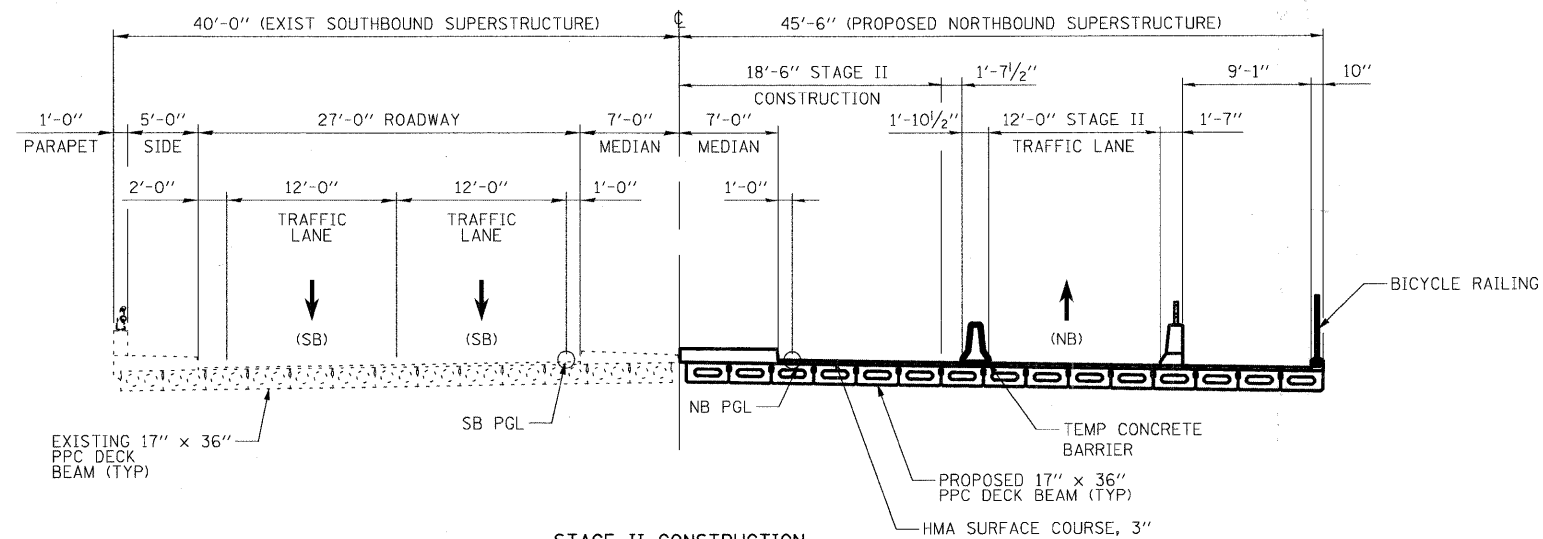

STAGE II CONSTRUCTION
STA 38+14.00 TO STA 41+90.00

FILE NAME = LC0907-staging-typical.dgn

USER NAME = 3202000907

DESIGNED - TC

REVISED -

DRAWN - PWL

REVISED -

PLOT SCALE = 20.0000' / IN.

CHECKED - MRH

REVISED -

PLOT DATE = 10/25/2010

DATE = 10/25/2010

REVISED -

STATE OF ILLINOIS
DEPARTMENT OF TRANSPORTATION

MAINTENANCE OF TRAFFIC TYPICALS
STA. 31+93.00 TO STA. 42+40.00

F.A.U. RTE.	SECTION	COUNTY	TOTAL SHEETS	SHEET NO.
2626	05-00193-04-BR	LAKE	36	9
CONTRACT NO. 63531				
FED. ROAD DIST. NO. 1 ILLINOIS FED. AID PROJECT				

SCALE: NTS SHEET NO. 1 OF 1 SHEETS STA. 31+93.00 TO STA. 42+40.00