
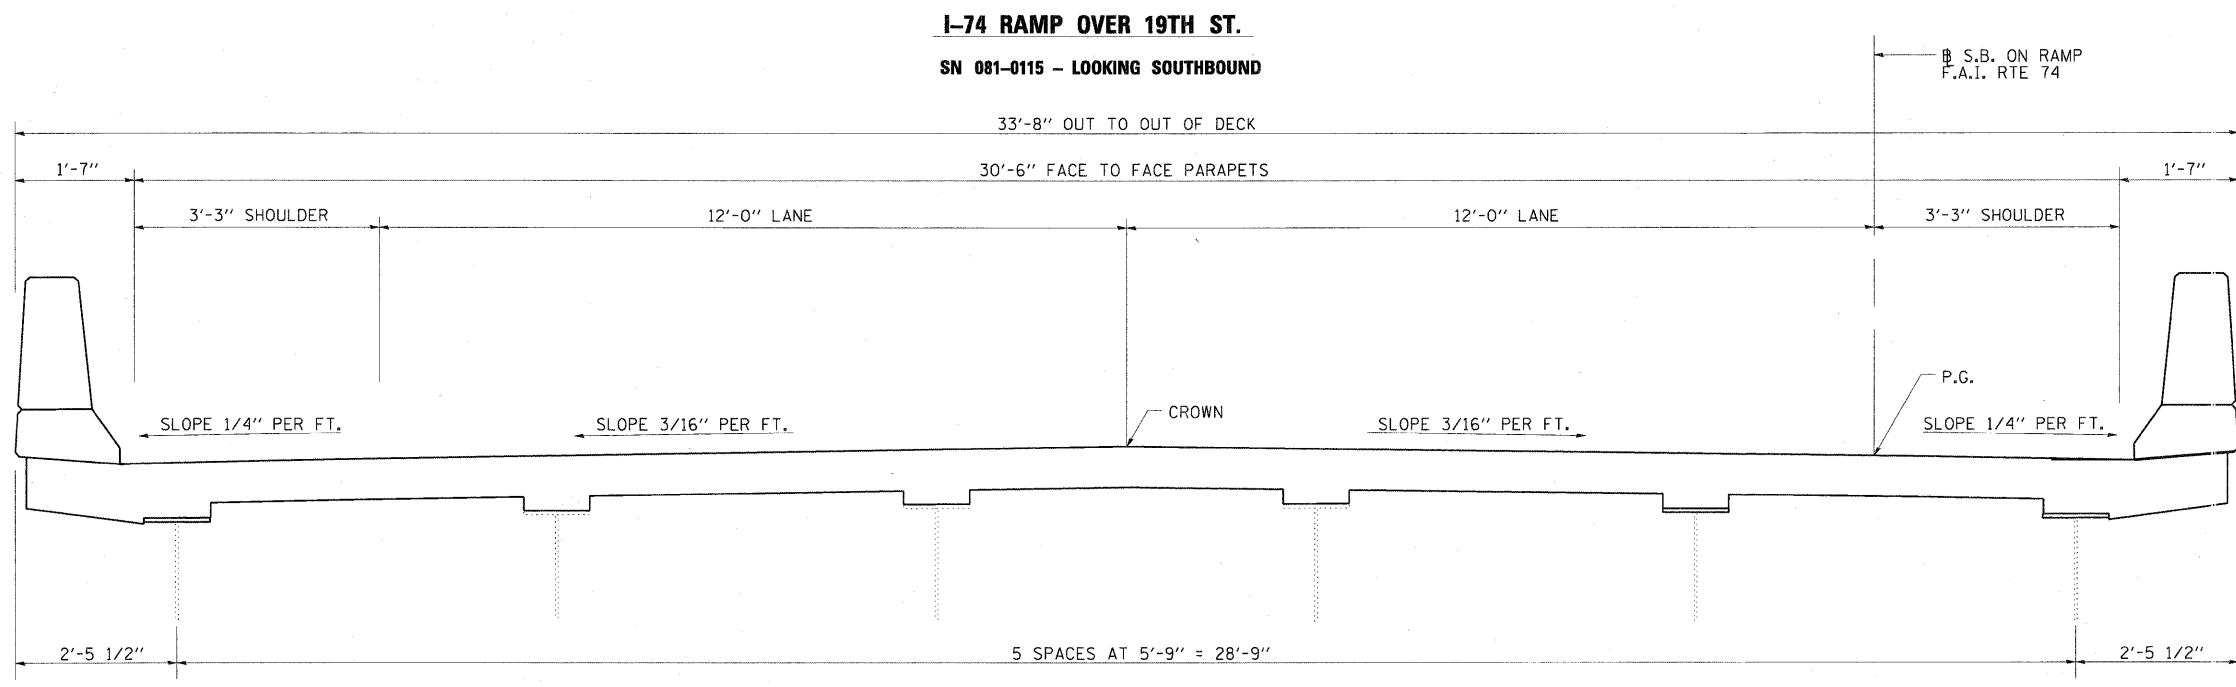


TYPICAL SECTIONS

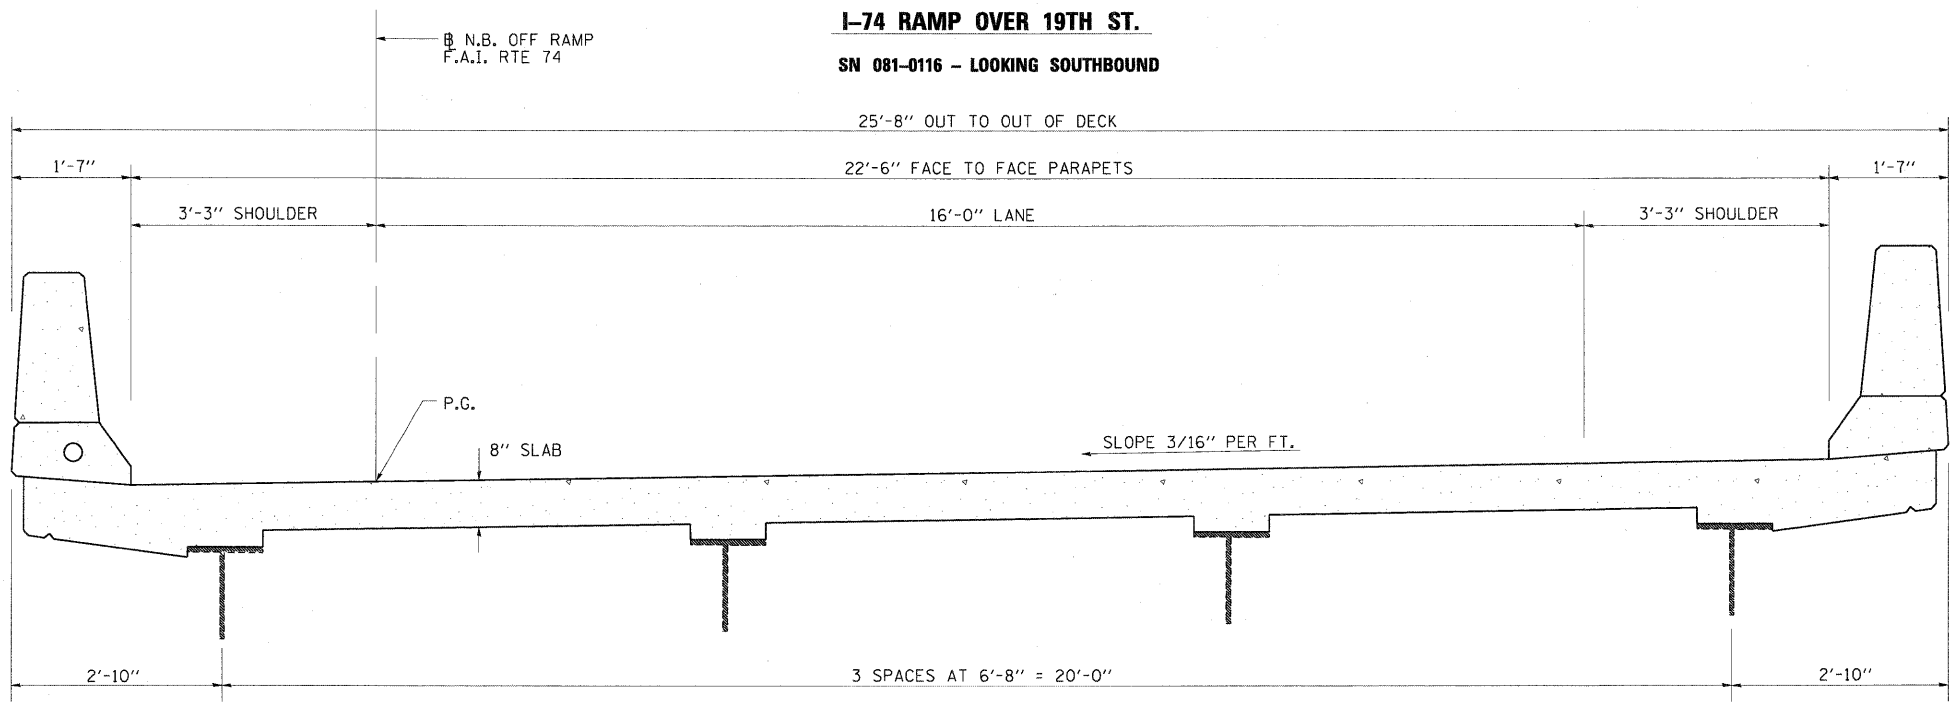

NOTE:
REFER TO STRUCTURE PLANS FOR MORE
DETAILED TYPICAL SECTIONS.

FILE NAME =	USER NAME = eganssch	DESIGNED - IDOT	REVISED -	STATE OF ILLINOIS DEPARTMENT OF TRANSPORTATION	TYPICAL SECTION	F.A.I. RTE.	SECTION	COUNTY	TOTAL SHEETS	SHEET NO.	
PA\2289\CD\94100\Cadd\Task1\02 items	edd\ad03108\jpdgn	DRAWN - IDOT	REVISED -			74	(81-1HB)	ROCK ISLAND	78	6	
	PLOT SCALE = 8(MS.PLT.SCALE)	CHECKED - IDOT	REVISED -			CONTRACT NO. 64D95					
	PLOT DATE = 10/28/2010	DATE - 10/29/10	REVISED -			ILLINOIS FED. AID PROJECT					
						SCALE:	SHEET NO.	OF	SHEETS	STA.	TO STA.

TYP-1