


**PLAN**  
Spans 1-3

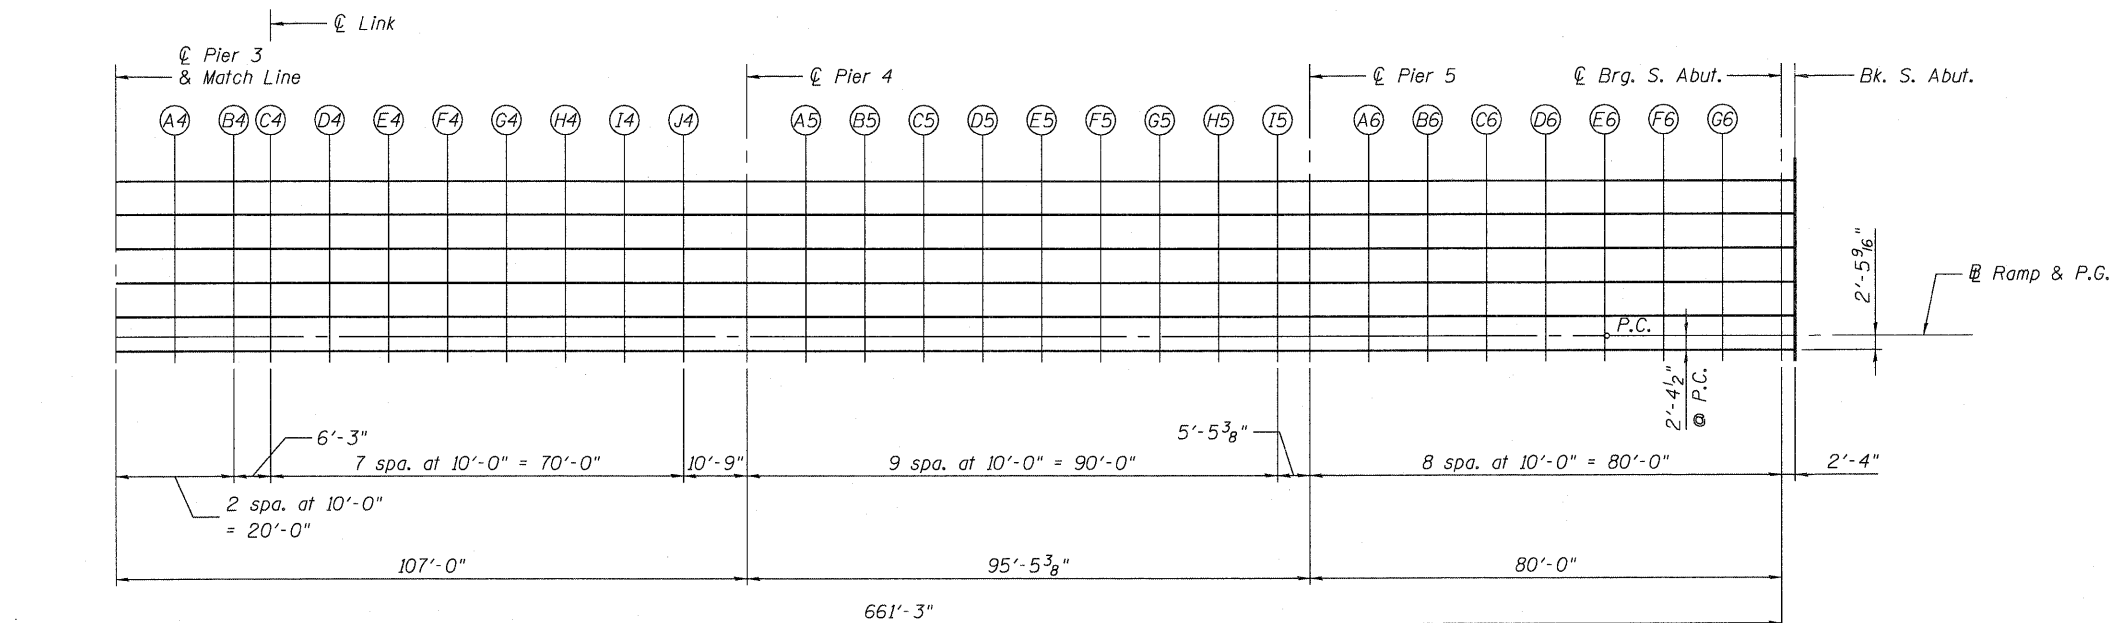

**PLAN**  
Spans 4-6

FILE NAME = 0810115-64D95-SA03-TOSL.dgn  
**JACOBS**

USER NAME = JACOBS	DESIGNED - MBO	REVISIONS
PLLOT SCALE =	CHECKED - KEB	REVISIONS
PLLOT DATE = 10/28/2010	DRAWN - FJD	REVISIONS
	CHECKED - KEB	REVISIONS

**STATE OF ILLINOIS**  
**DEPARTMENT OF TRANSPORTATION**

**TOP OF SLAB ELEVATION LOCATIONS**  
**STRUCTURE NO. 081-0115**

SHEET NO. SA3 OF SA28 SHEETS

F.A.I. RTE.	SECTION	COUNTY	TOTAL SHEETS	SHEET NO.
74	(81-1HB)D	ROCK ISLAND	78	21
CONTRACT NO. 64D95				
ILLINOIS FED. AID PROJECT				