


REMOVAL PLAN

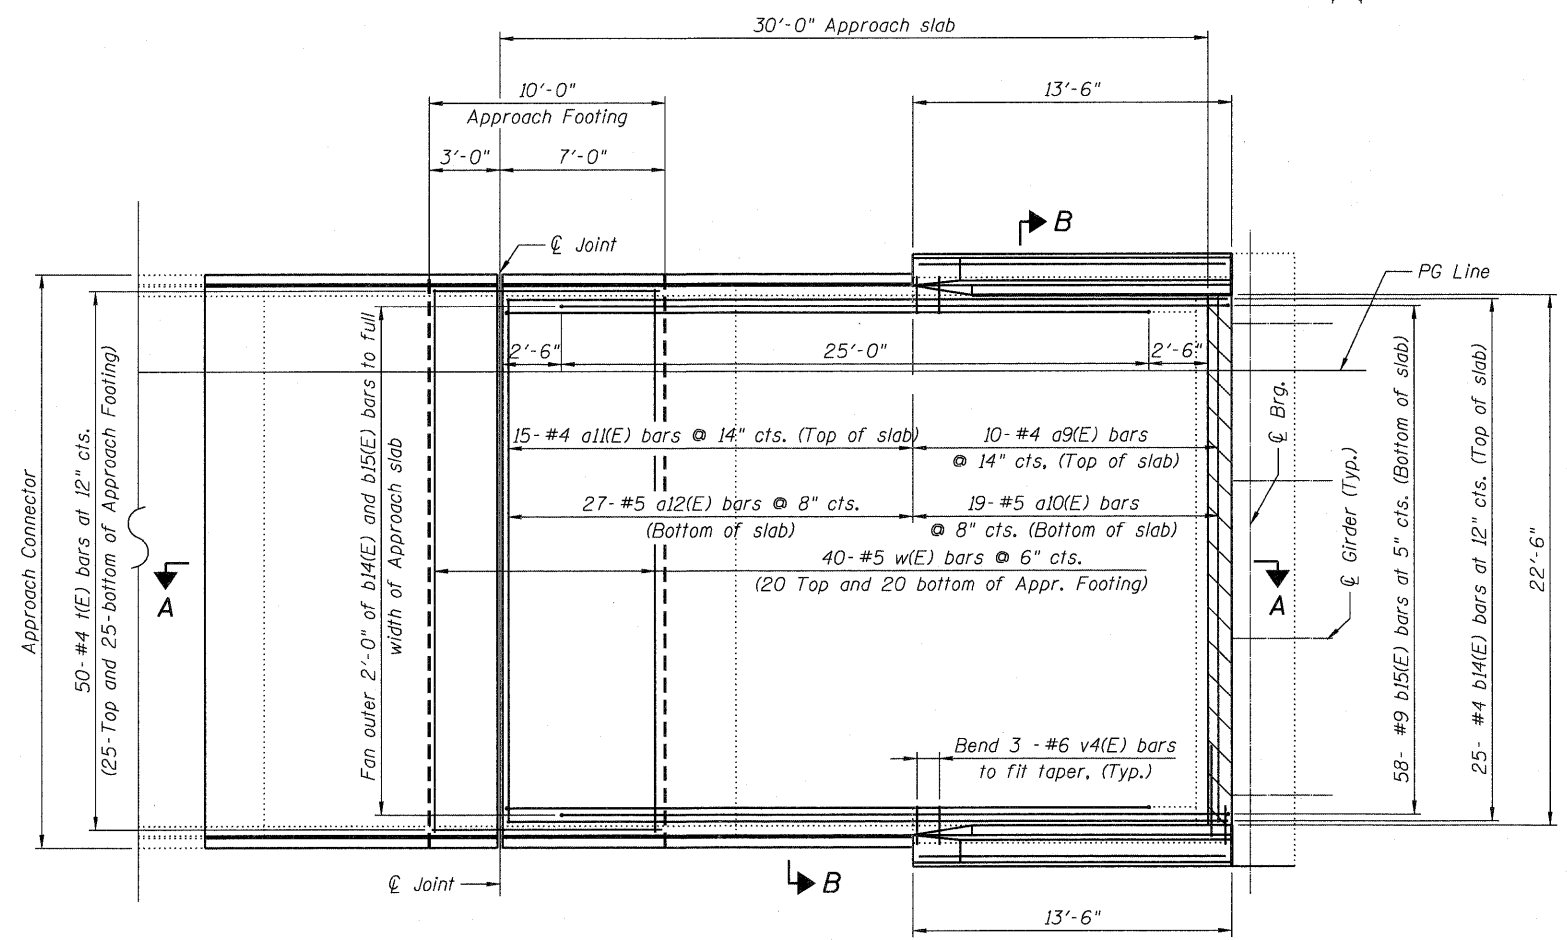

NORTH BRIDGE APPROACH SLAB DETAILS

NOTE:
For Section A-A and Section B-B, see sheet SB16 of SB30.

FILE NAME = 0116_NORTH_APPR1.dgn TERRA ENGINEERING LTD. 200 N. OHIO ST., SUITE 100 CHICAGO, IL 60604 (312) 467-6100 FAX (312) 467-0800 www.terraengineering.com	USER NAME = TERRA PLOT SCALE = PLOT DATE = 10/28/2010	DESIGNED - OY DRAWN - CM CHECKED - JB DATE -	REVISED - REVISED - REVISED - REVISED -	STATE OF ILLINOIS DEPARTMENT OF TRANSPORTATION	NORTH BRIDGE APPROACH SLAB DETAILS (SHT 1 of 2) STRUCTURE NO. 081-0116 SHEET NO. SB15 OF SB30 SHEETS	F.A.P. RTE. 74 SECTION (81-1HB)D COUNTY ROCK ISLAND TOTAL SHEETS 78 SHEET NO. 61 CONTRACT NO. 64D95 ILLINOIS FED. AID PROJECT