



SHEAR CONNECTOR LAYOUT
(Spans 1-3)

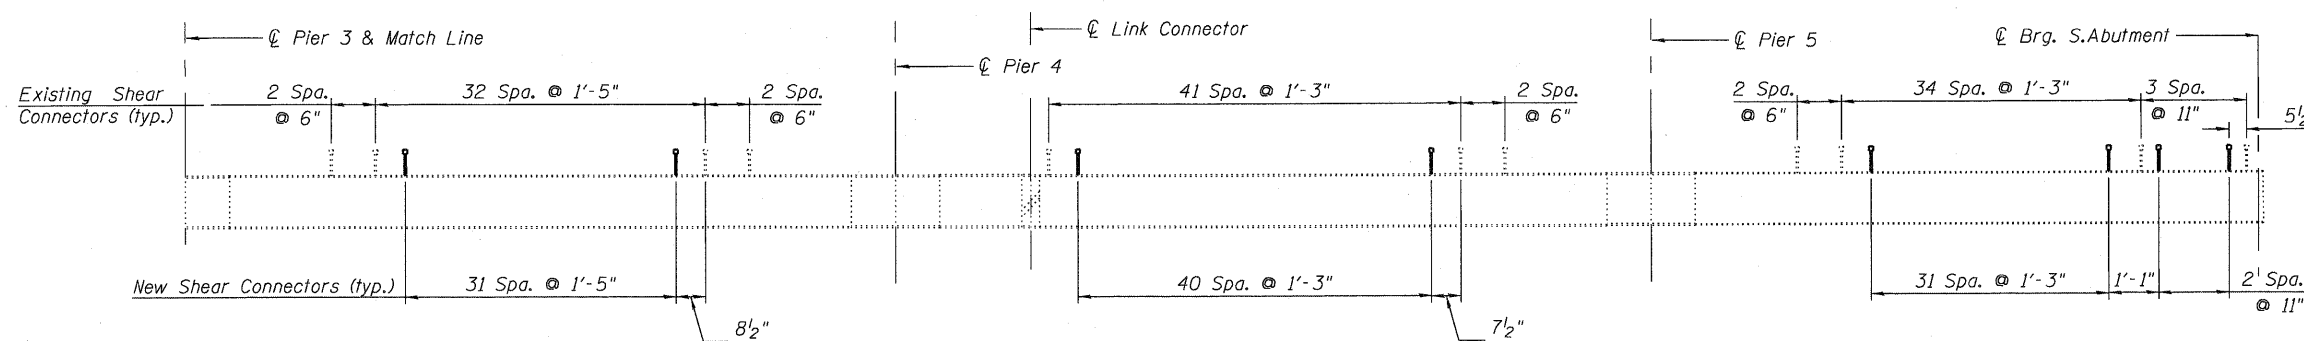

SHEAR CONNECTOR LAYOUT
(Spans 4-6)

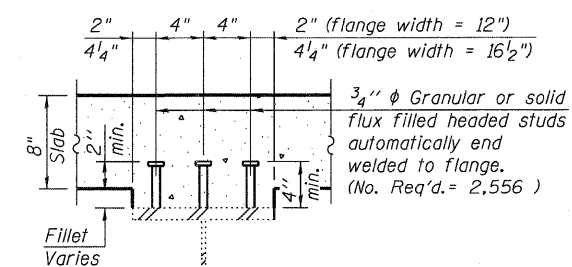

SECTION A-A
(Fillet reinforcement not shown for clarity.)

FILE NAME = 0810116-64095-SB23-SHEARCONN.dgn
JACOBS

USER NAME = JACOBS	DESIGNED - LM	REVISED -
	CHECKED - KEB	REVISED -
PLOT SCALE =	DRAWN - LM	REVISED -
PLOT DATE = 10/28/2010	CHECKED - KEB	REVISED -

STATE OF ILLINOIS
DEPARTMENT OF TRANSPORTATION

STRUCTURAL STEEL DETAILS III
STRUCTURE NO. 081-0116

SHEET NO. SB23 OF SB30 SHEETS

F.A.I. RTE.	SECTION	COUNTY	TOTAL SHEETS	SHEET NO.
74	(81-IHB)D	ROCK ISLAND	78	69
CONTRACT NO. 64D95			ILLINOIS FED. AID PROJECT	