


PAINING DETAILS

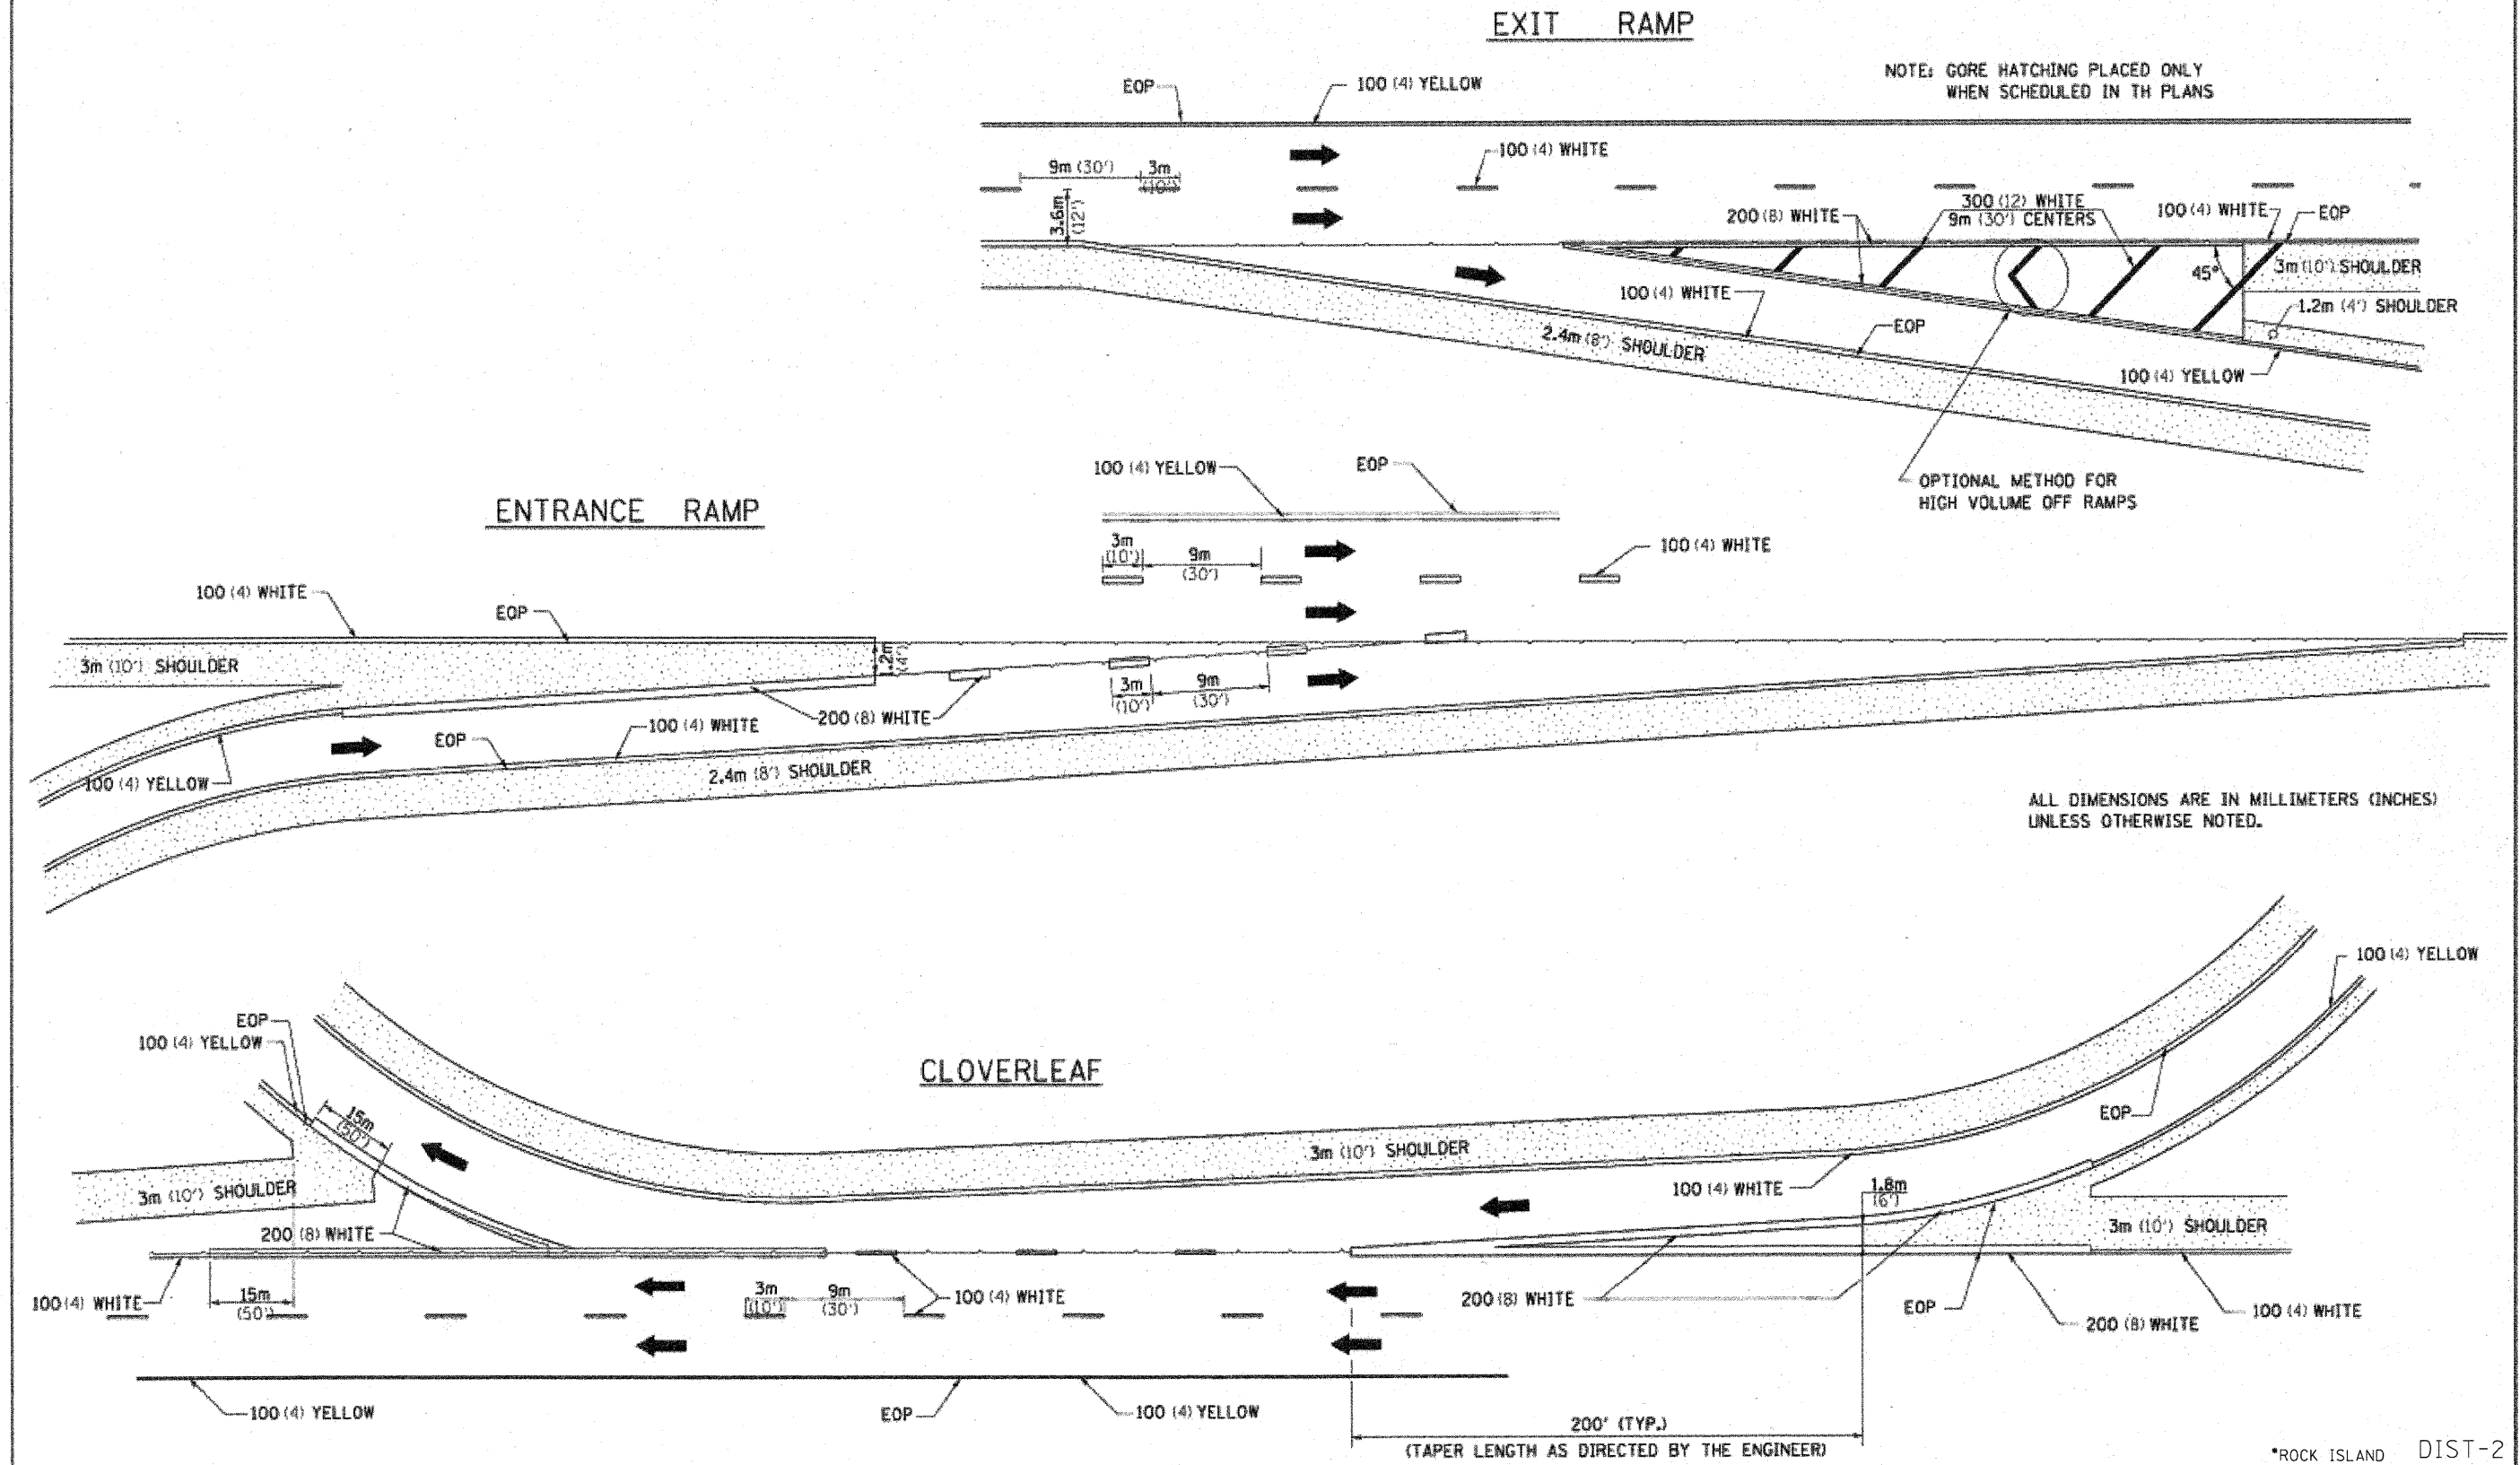

FILE NAME District 2 Standard	USER NAME IEDT/District 2	DESIGNED -	REVISED - 5-27-09	STATE OF ILLINOIS DEPARTMENT OF TRANSPORTATION	REGION 2 / DISTRICT 2 STANDARD			F.A.I. RTE. 74	SECTION (81-1HB)D	COUNTY •	TOTAL SHEETS 78	SHEET NO. 78
	PLOT SCALE 1:8888" / 31"	DRAWN -	REVISED -		SCALE:	SHEET NO.	OF SHEETS	STA.	TO STA.	CONTRACT NO. 64095		
	PLOT DATE Fri Sep 18 09:27:13 2009	CHECKED -	REVISED -		*ROCK ISLAND DIST-2							
		DATE -	REVISED -		FED. ROAD DIST. NO. ILLINOIS (F.R.D.) PROJECT							