



F.A.P. RTE.	SECTION	COUNTY	TOTAL SHEETS	SHEET NO.
619	70 RS-5 & I	LASALLE	214	10
STA.		TO STA.		
FED. ROAD DIST. NO. 3		ILLINOIS	FED. AID PROJECT	

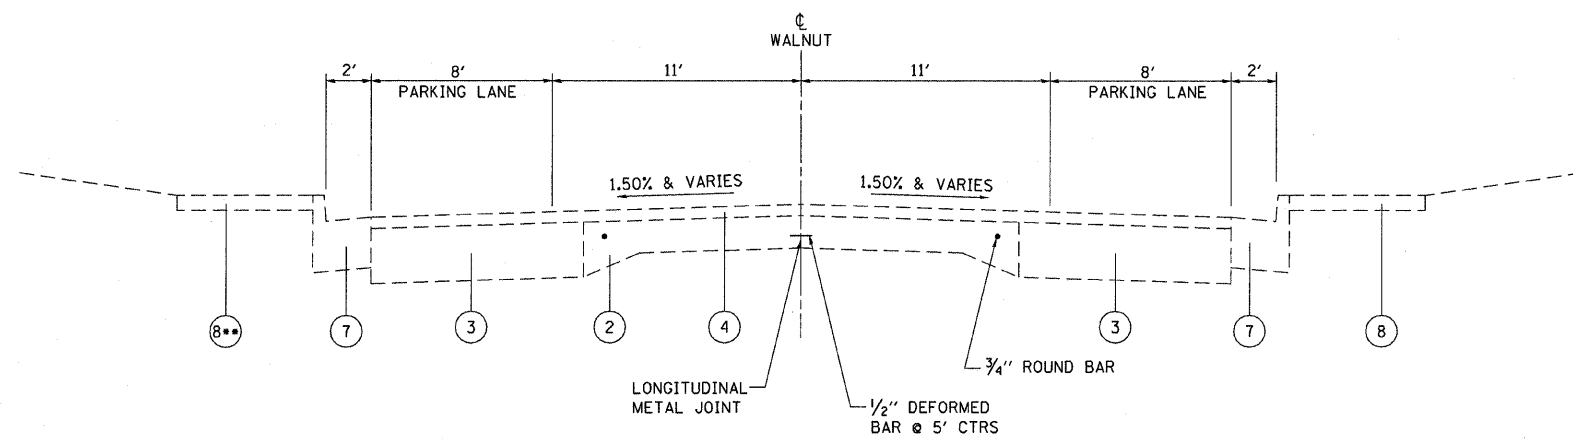

•• SIDEWALK FROM STA 10+25.9 TO STA 10+59.3

**WALNUT STREET
TYPICAL SECTION**
STA 9+07.8 TO STA 9+83.8
STA 10+17.7 TO STA 10+77

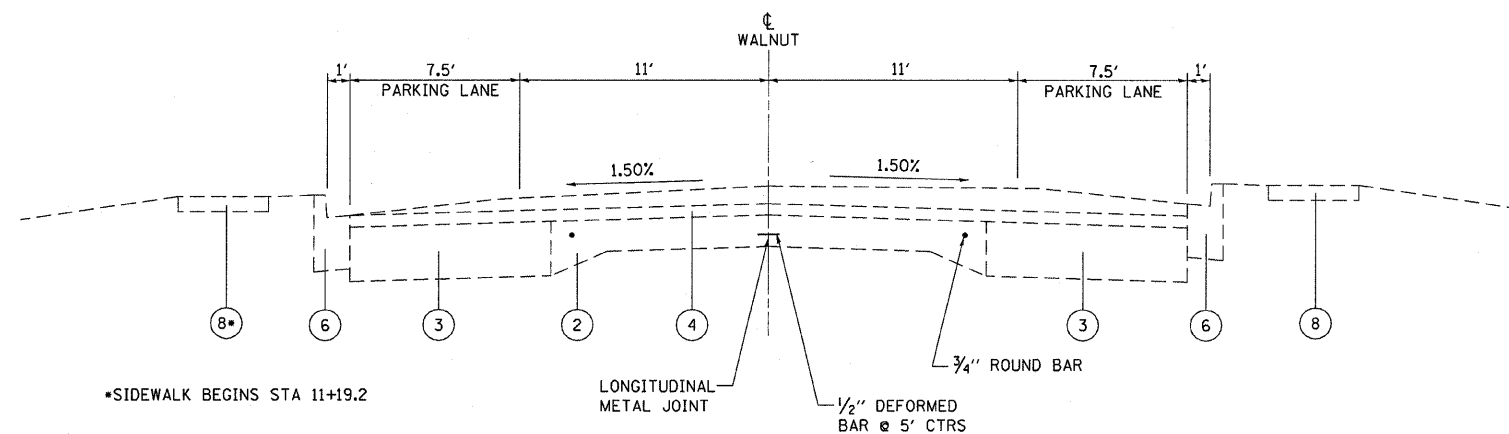

•SIDEWALK BEGINS STA 11+19.2

**WALNUT STREET
TYPICAL SECTION**
STA 10+77 TO STA 12+34.77

- EXISTING LEGEND**
- ① EXISTING PCC PAVEMENT, 10"
 - ② EXISTING PCC PAVEMENT, 9 - 5/2- 9
 - ③ EXISTING BASE COURSE WIDENING
 - ④ EXISTING BITUMINOUS CONCRETE RESURFACING, VAR 4 1/4" - 9 1/4"
 - ⑤ EXISTING BITUMINOUS SHOULDERS, 8"
 - ⑥ EXISTING CONCRETE CURB AND GUTTER, TYPE B-6.12
 - ⑦ EXISTING CONCRETE CURB AND GUTTER, TYPE B-6.24
 - ⑧ EXISTING CONCRETE SIDEWALK

PAVEMENT CROSS SLOPES INDICATED ON THE EXISTING TYPICAL SECTIONS REFLECT PROPOSED CROSS SLOPES AND ARE INDICATED TO CONTROL BITUMINOUS SURFACE REMOVAL OPERATIONS

REVISIONS	
NAME	DATE

ILLINOIS DEPARTMENT OF TRANSPORTATION

EXISTING TYPICAL SECTIONS

FAP 619 (IL ROUTE 71/351)
SECTION 70 RS-5 & I
LASALLE COUNTY

DRAWN BY RCB

CHECKED BY JWS

DATE 6/03