


F.A.P. RTE.	SECTION	COUNTY	TOTAL SHEETS	SHEET NO.
619	70 RS-5 & I	LASALLE	214	38
STA. 872+00.00		TO STA. 877+50.00		
FED. ROAD DIST. NO. 3 ILLINOIS FED. AID PROJECT				

DATE	BY
REVIEWED	DATE
PLANNED	DATE
NOTE BOOK NO.	

DATE	BY
REVIEWED	DATE
PLANNED	DATE
NOTE BOOK NO.	


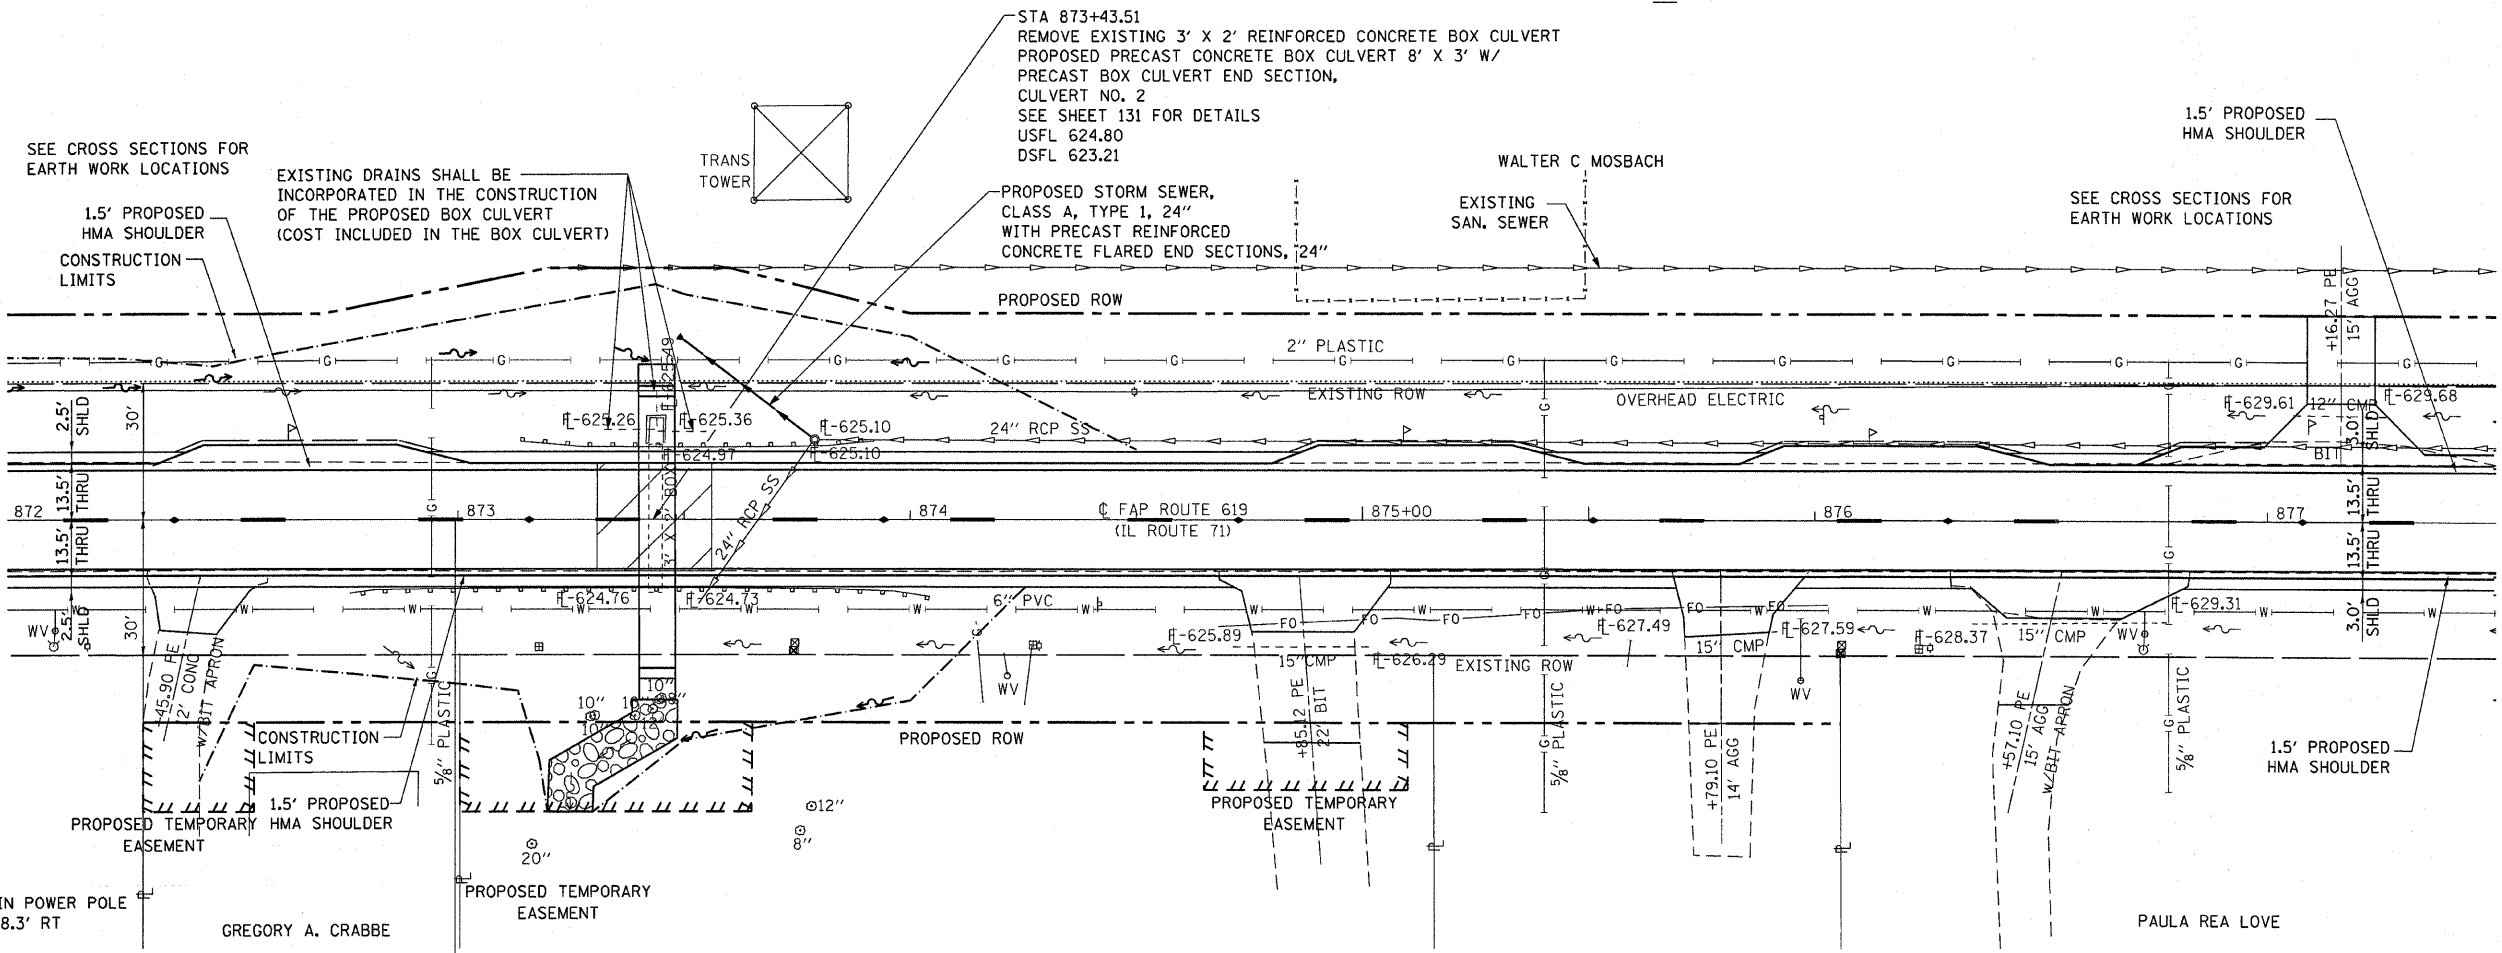


BENCHMARKS:
RAILROAD SPIKE IN POWER POLE
STA 872+19.00, 28.3' RT
ELEV 630.67

GREGORY A. CRABBE

PAULA REA LOVE

RAILROAD SPIKE IN POWER POLE
STA 876+26.00, 28.5' RT
ELEV 630.08

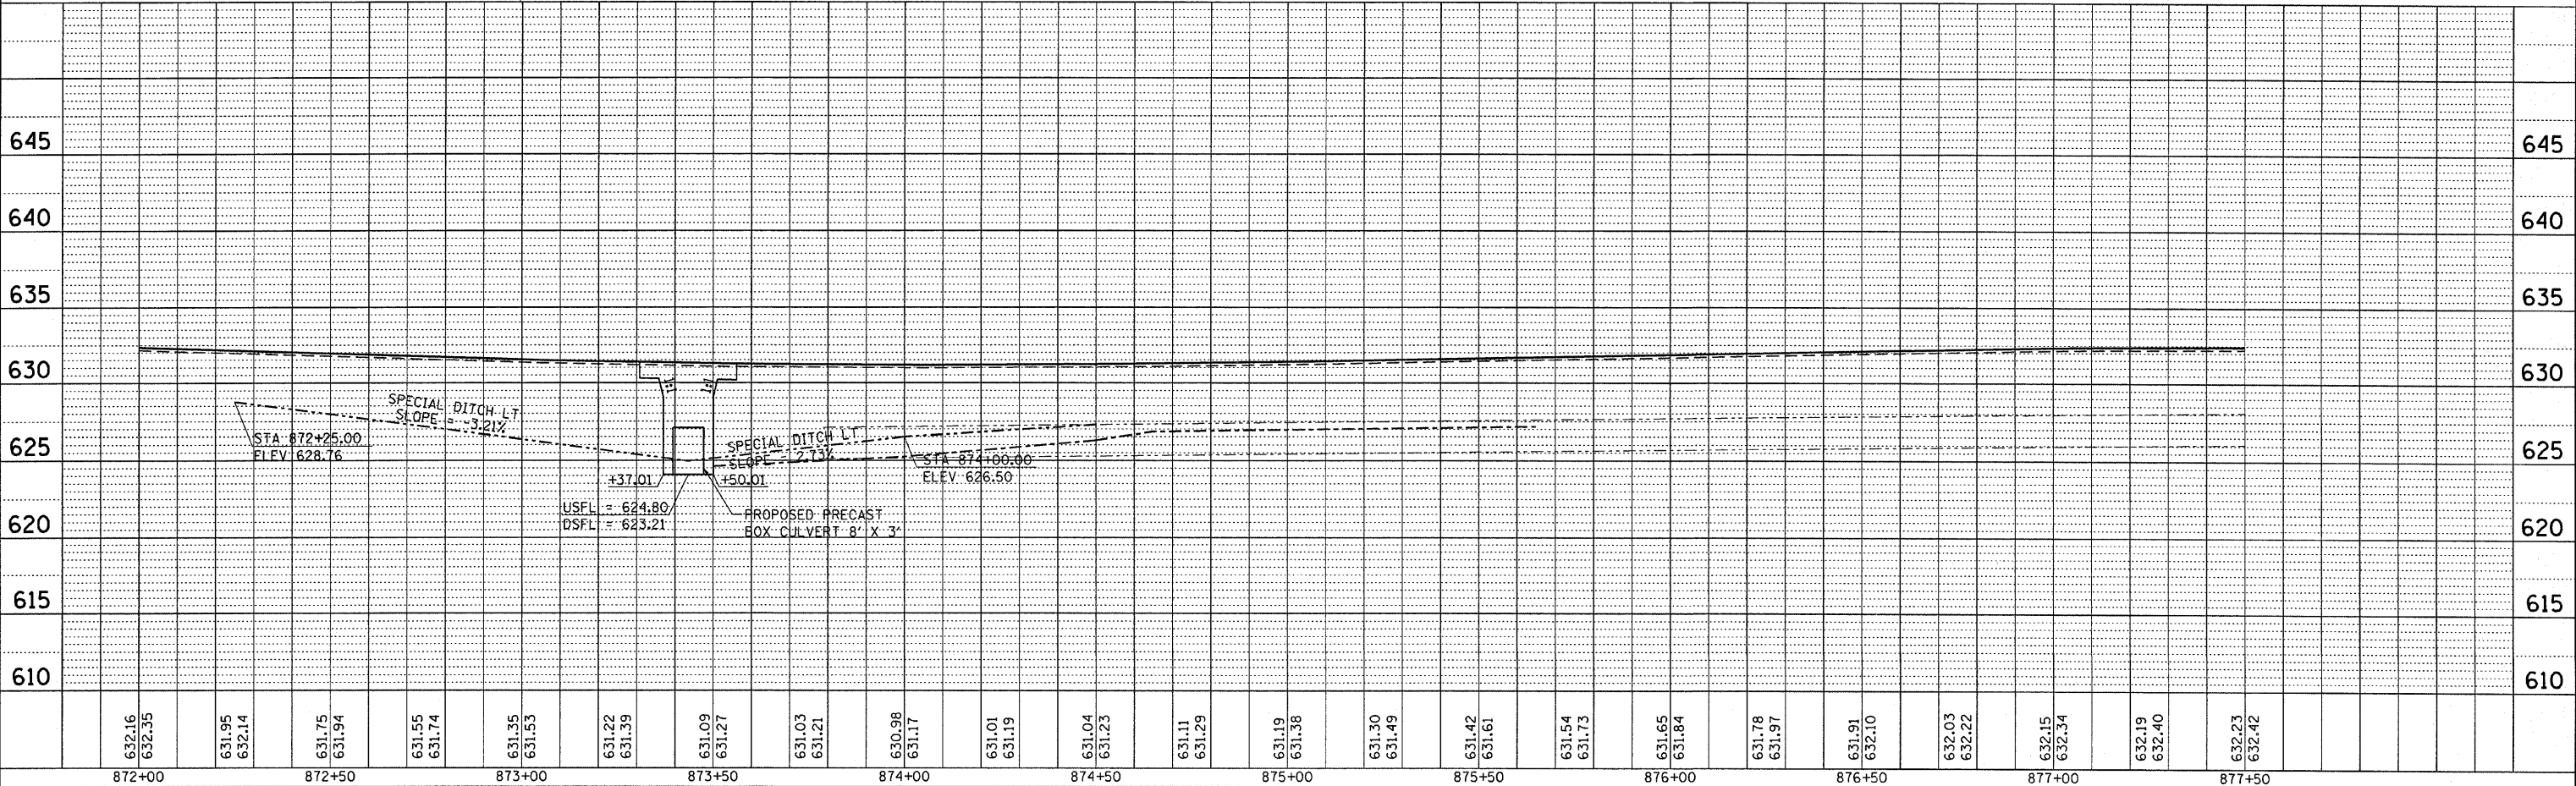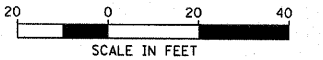

PLAN & PROFILE, FAP ROUTE 619 (IL 71) STA. 872+00.00 TO STA. 877+50.00