


F.A. RTE.	SECTION	COUNTY	TOTAL SHEETS	SHEET NO.
619	70 RS-5 & I	LASALLE	214	111
STA.		TO STA.		
FED. ROAD DIST. NO.		ILLINOIS FED. AID PROJECT		

DATE	
BY	
FINAL SURVEY	
NO. 1. BOOK	
AREAS CHECKED	

DATE	
BY	
ORIGINAL SURVEY	
NO. 1. BOOK	
AREAS CHECKED	

PLOT DATE = 04/27/88
 FILE NAME = 871411
 PLOT SCALE = 1"=40'
 USER NAME = WJL/RSB

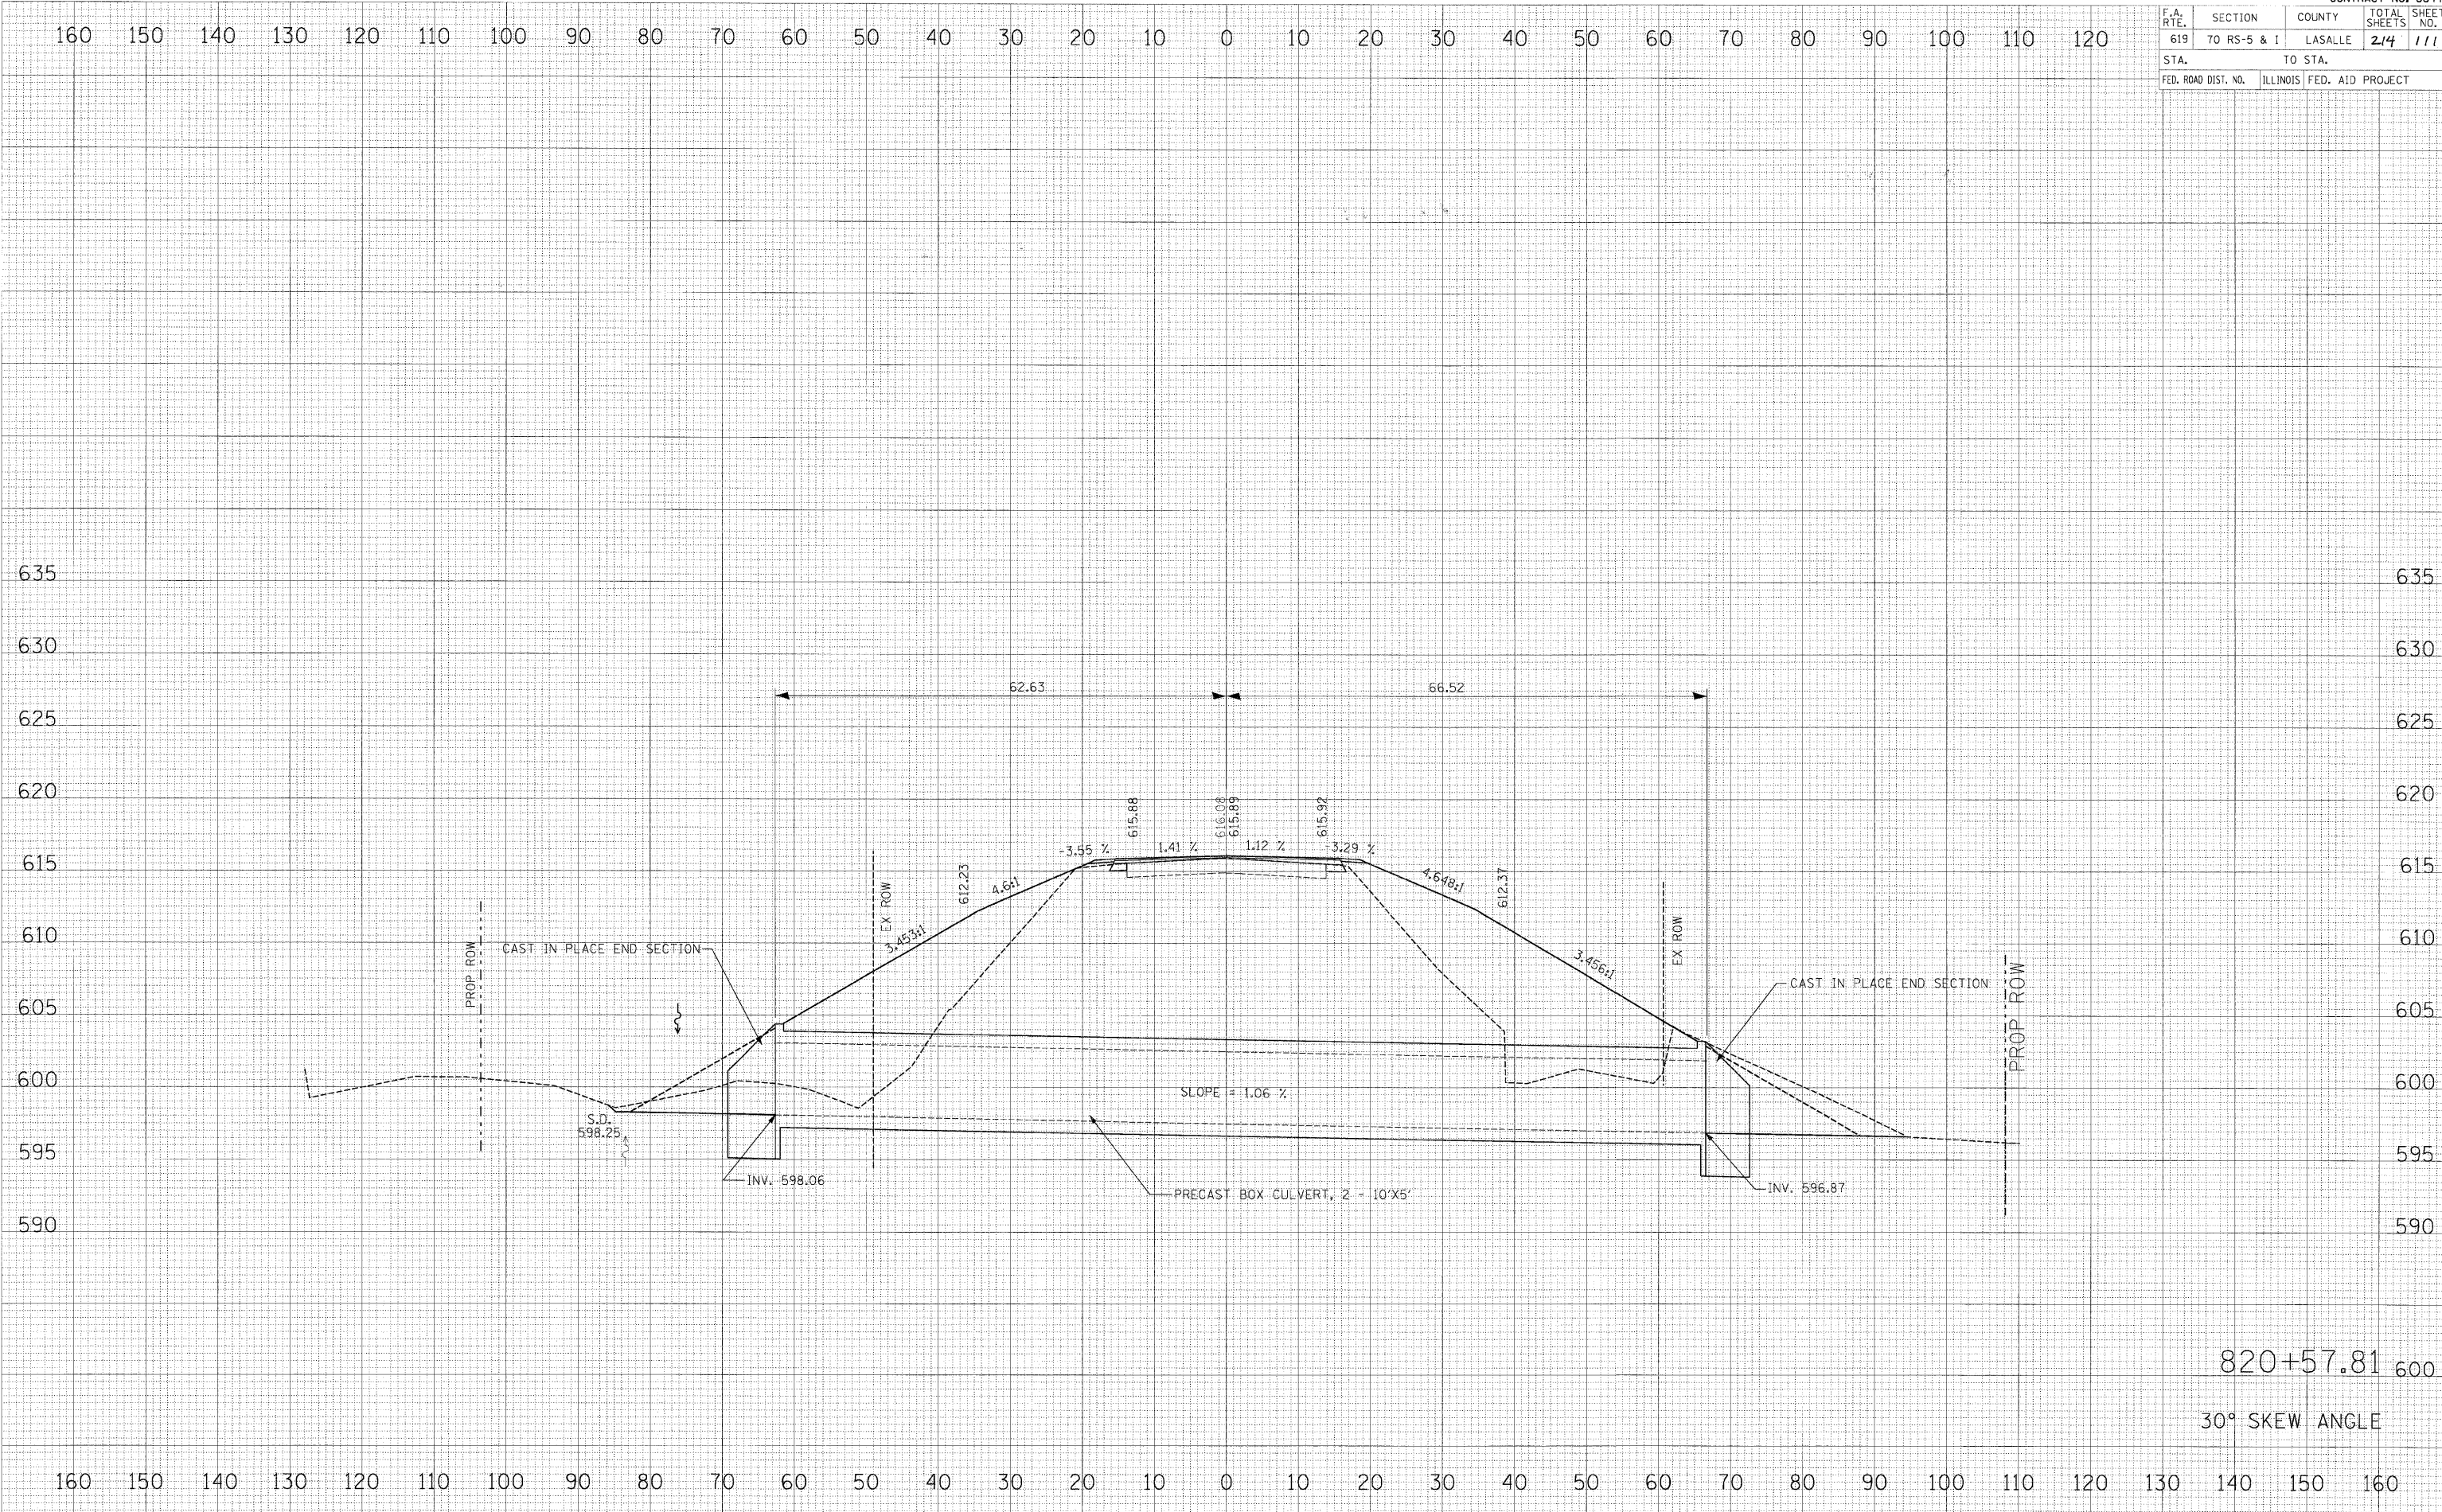

820+57.81 600

30° SKEW ANGLE