


| F.A. RTE. | SECTION | COUNTY | TOTAL SHEETS | SHEET NO. |
|---------------------|-------------|-------------------|--------------|-----------|
| 619 | TO RS-5 & I | LASALLE | 214 | 115 |
| STA. 798+50.00 | | TO STA. 799+50.00 | | |
| FED. ROAD DIST. NO. | ILLINOIS | FED. AID PROJECT | | |

| | | |
|---------------|---------------|------|
| FINAL SURVEY | SURVEYED | DATE |
| NOTE BOOK NO. | PLOTTED | BY |
| | TEMPERATURE | |
| | AREAS CHECKED | |

| | | |
|-----------------|---------------|------|
| ORIGINAL SURVEY | SURVEYED | DATE |
| NOTE BOOK NO. | PLOTTED | BY |
| | TEMPERATURE | |
| | AREAS CHECKED | |

PLOT DATE = Aug 24, 2010 - 08:25:27 AM
 FILE NAME = c:\pwworkspace\barngentune\job\798+50.00.dwg
 USER NAME = barngentune_jr

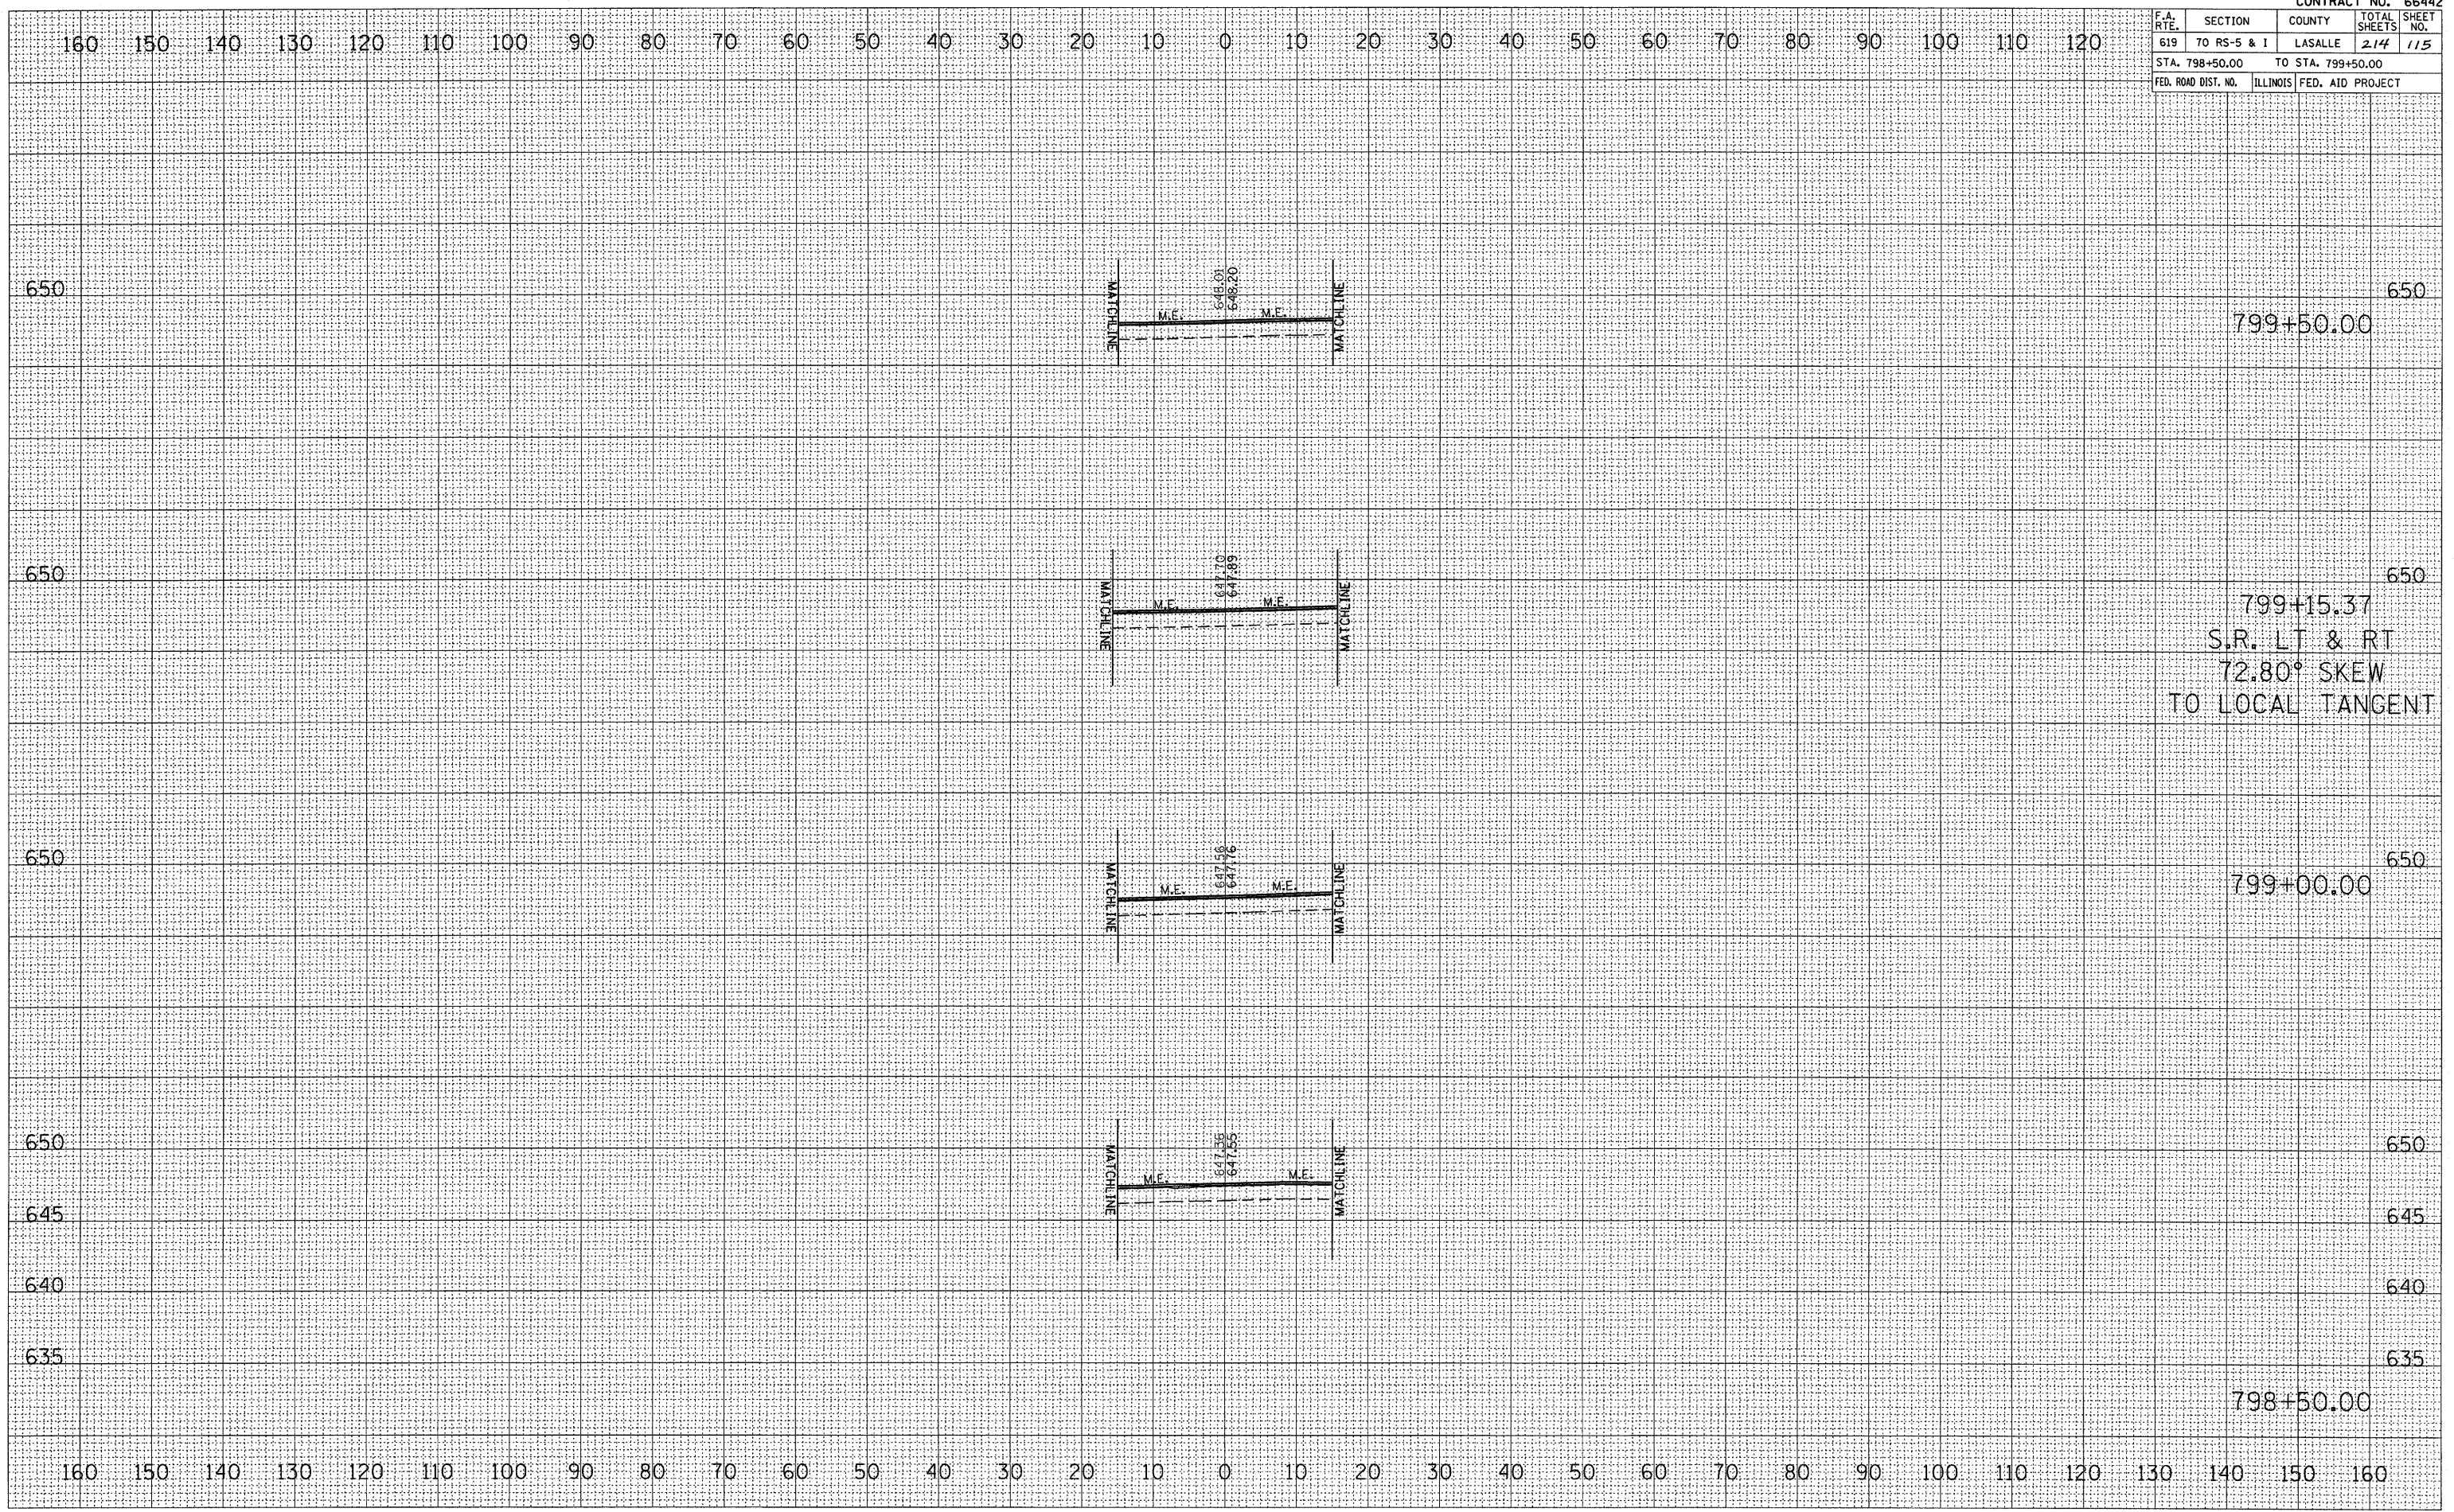

799+50.00 650
 799+15.37 650
 S.R. LT & RT
 72.80° SKEW
 TO LOCAL TANGENT
 799+00.00 650
 798+50.00 650