


F.A. RTE.	SECTION	COUNTY	TOTAL SHEETS	SHEET NO.
619	70 RS-5 & I	LASALLE	214	110
STA. 800+00.00		TO STA. 801+00.00		
FED. ROAD DIST. NO.		ILLINOIS FED. AID PROJECT		

FINAL SURVEY	DATE
SURVEY	BY
NOTE BOOK	
AREAS	
AREAS CHECKED	

ORIGINAL SURVEY	DATE
SURVEY	BY
NOTE BOOK	
AREAS	
AREAS CHECKED	

PLOT DATE = Aug 24, 2010 - 08:25:14 AM
 FILE NAME = c:\pwworkspace\bergentune\project\801\801.dwg
 PLOT SCALE = 1/8"=1'-0"
 USER NAME = bergentune

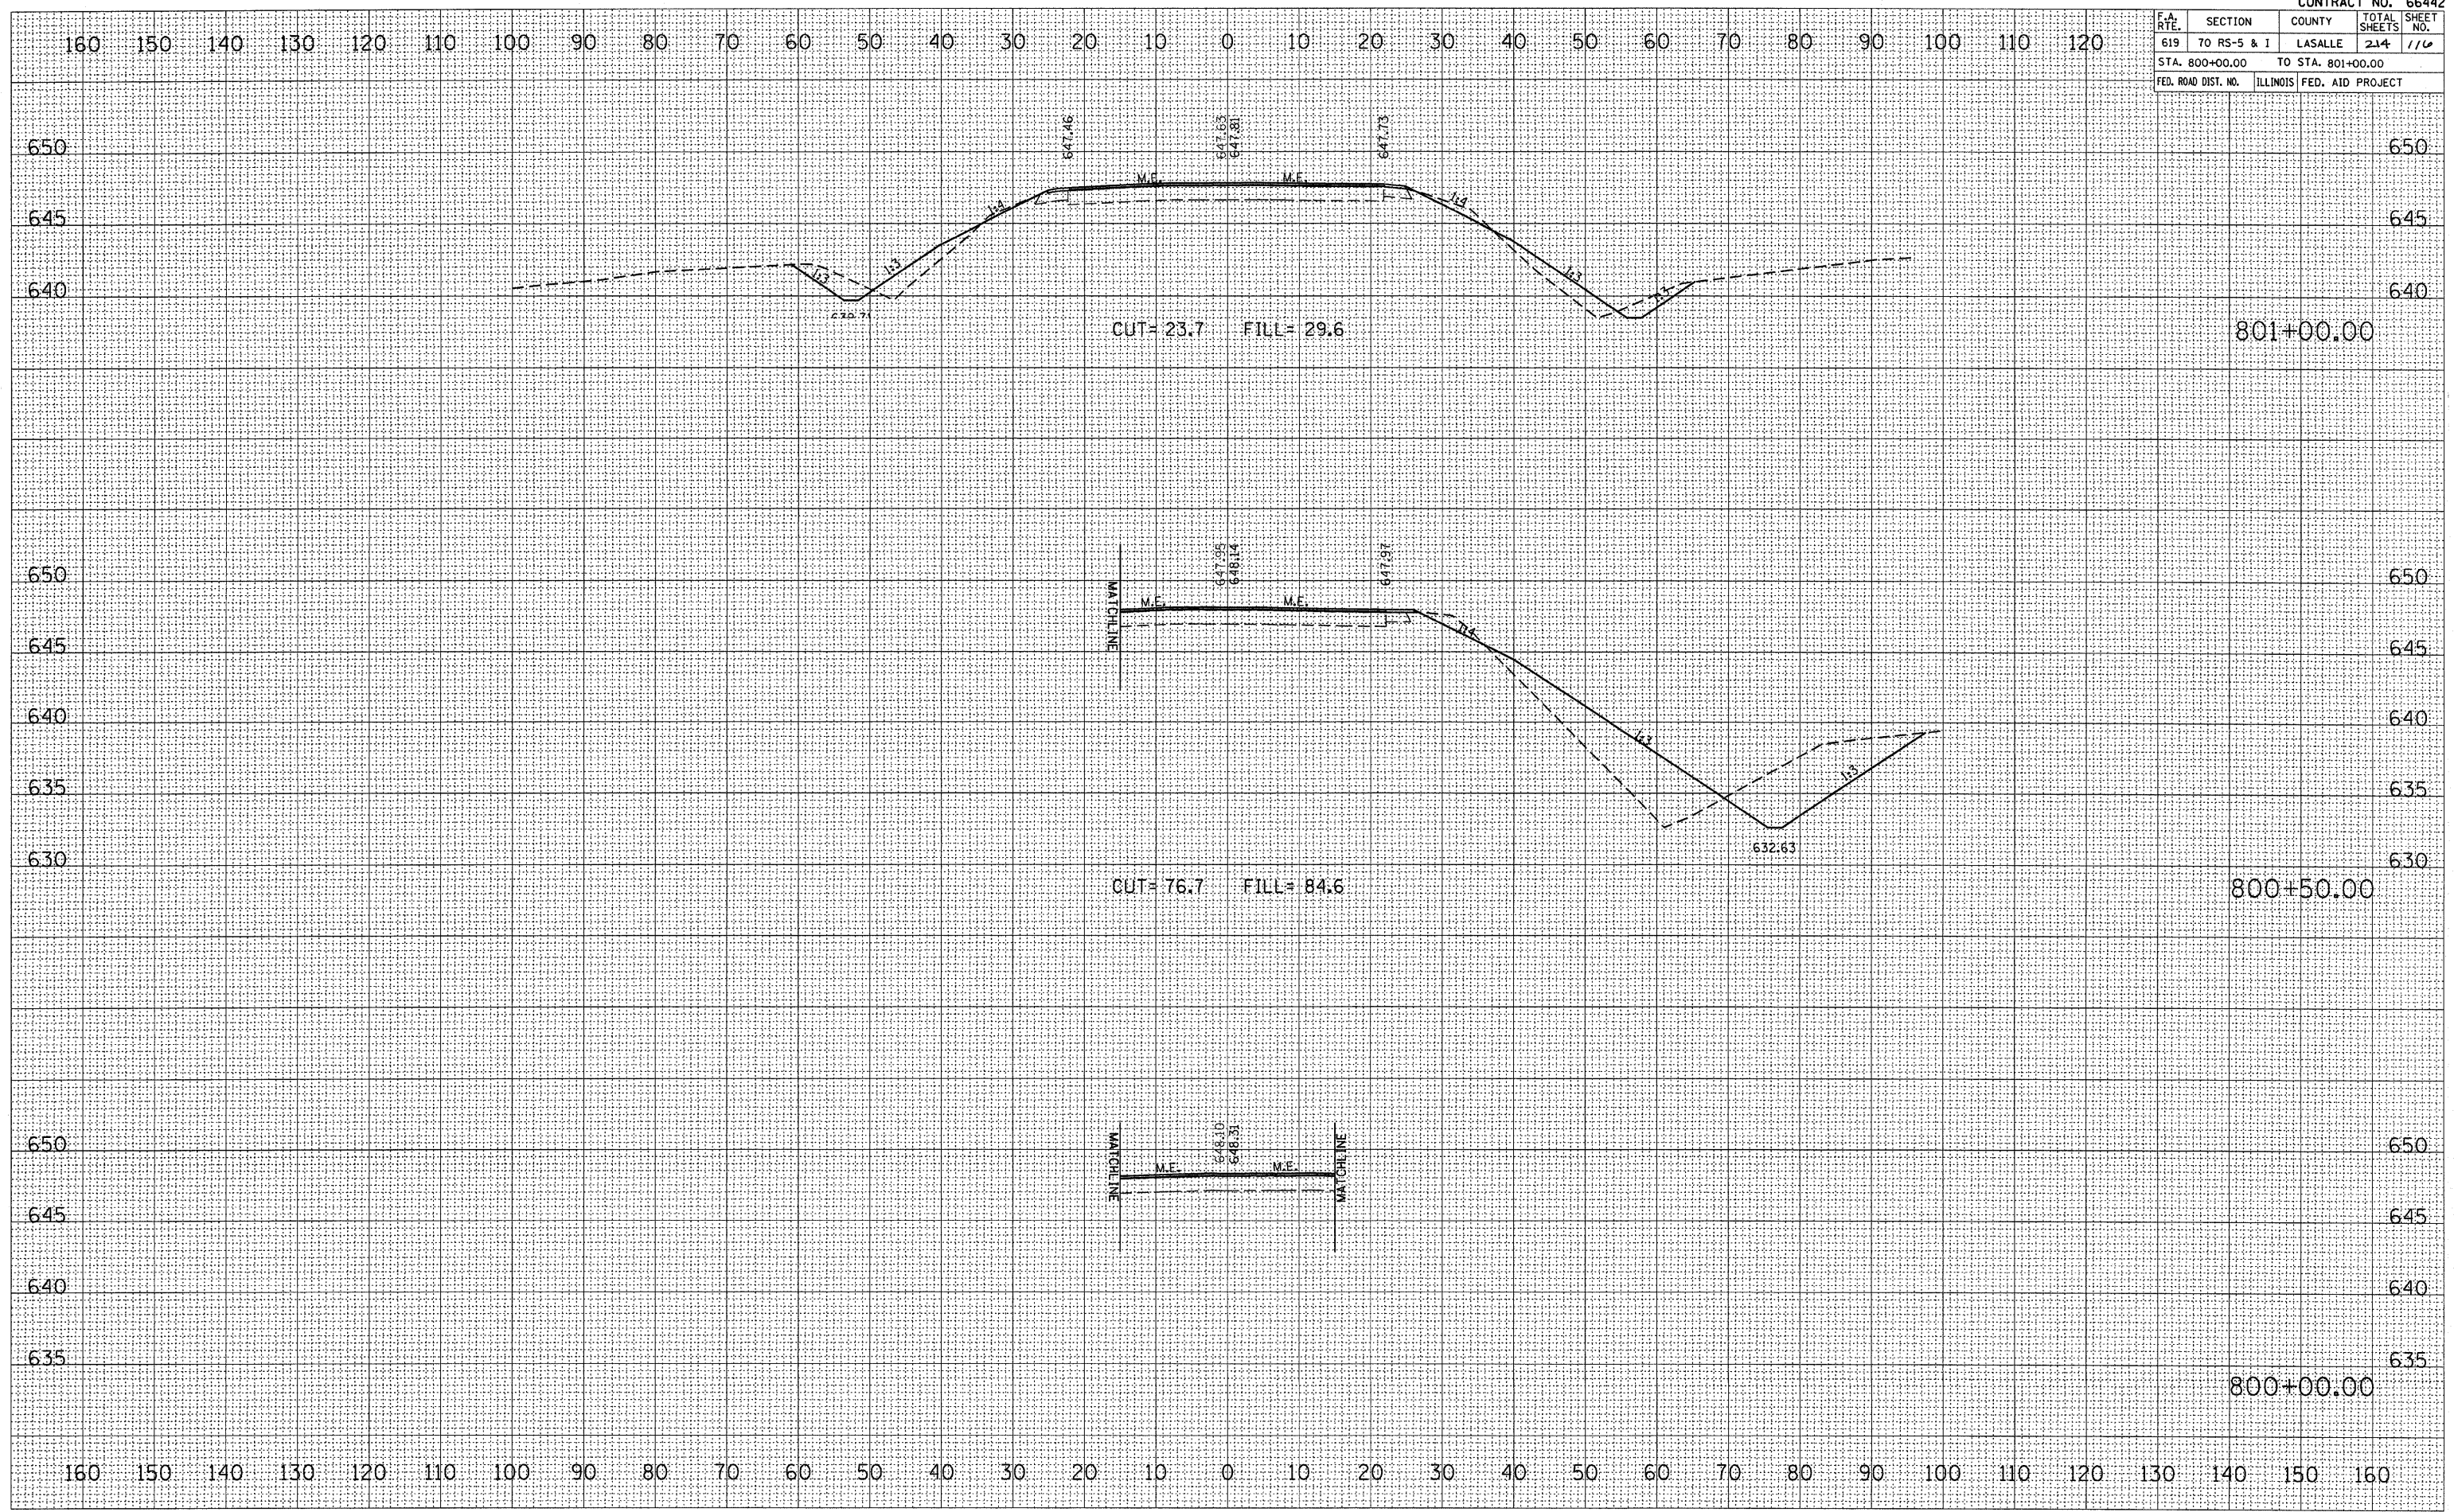

CROSS SECTION, STA 800+00.00 TO 801+00.00, FAP ROUTE 619 (IL 71)