


F.A. RTE.	SECTION	COUNTY	TOTAL SHEETS	SHEET NO.
619	70 RS-5 & I	LASALLE	214	117
STA. 802+00.00		TO STA. 803+50.00		
FED. ROAD DIST. NO.	ILLINOIS	FED. AID PROJECT		

FINAL SURVEY NO.	SURVEY PLOTTED AREAS CHECKED	BY	DATE

ORIGINAL SURVEY NO.	SURVEY PLOTTED AREAS CHECKED	BY	DATE

PLOT DATE = Aug 24, 2010 - 08:24:56 AM
 FILE NAME = c:\pva\work\pva\dot\Abengamunje\pva\802-803\802-803.dwg
 USER NAME = bergamunje

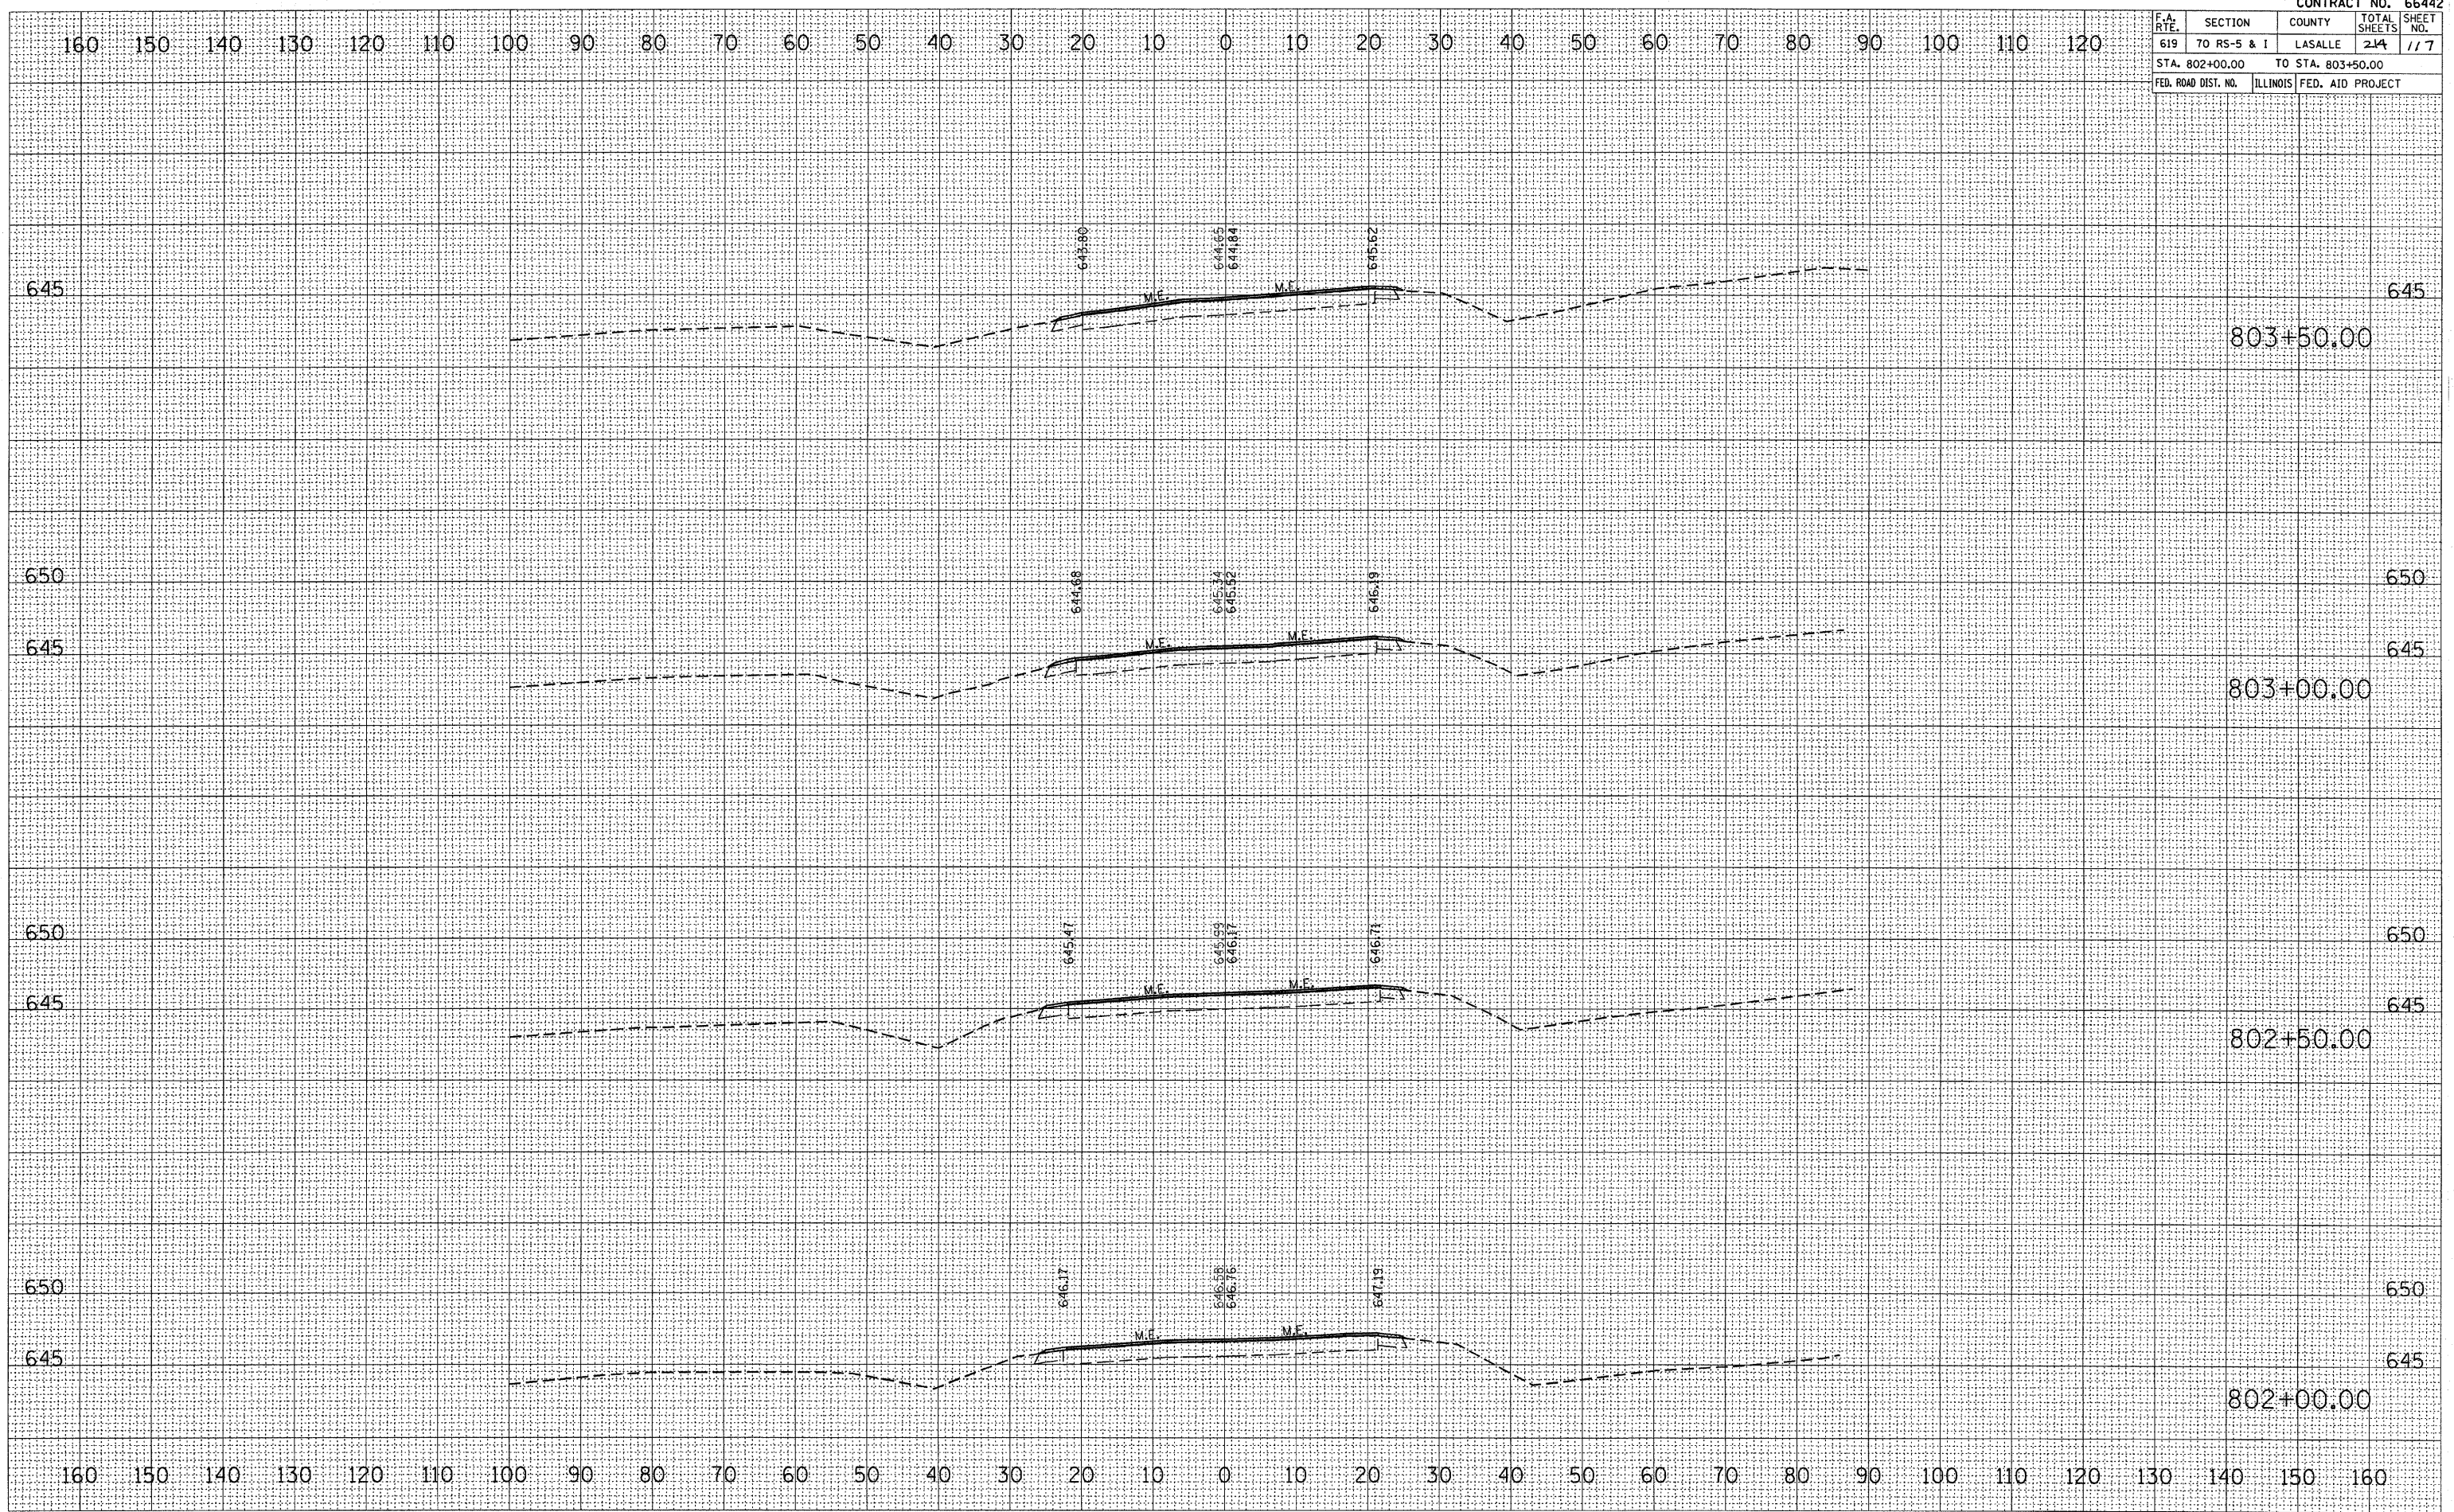

CROSS SECTION, STA 802+00.00 TO 803+50.00, FAP ROUTE 619 (IL 71)