


F.A. RTE.	SECTION	COUNTY	TOTAL SHEETS	SHEET NO.
619	70 RS-5 & I	LASALLE	214	119
STA. 806+00.00		TO STA. 807+00.00		
FED. ROAD DIST. NO.		ILLINOIS FED. AID PROJECT		

FINAL SURVEY	DATE
SURVEYED	
NOTE BOOK	
TEMPLATE	
AREAS	
AREAS CHECKED	

ORIGINAL SURVEY	DATE
SURVEYED	
NOTE BOOK	
TEMPLATE	
AREAS	
AREAS CHECKED	

PLOT DATE = Aug 24, 2010 - 06:23:52 AM  
 FILE NAME = c:\pwworkspace\bergtung\p\66442\806+00.dwg  
 PLOT SCALE = 1/8" = 100'-0"  
 USER NAME = bergtung

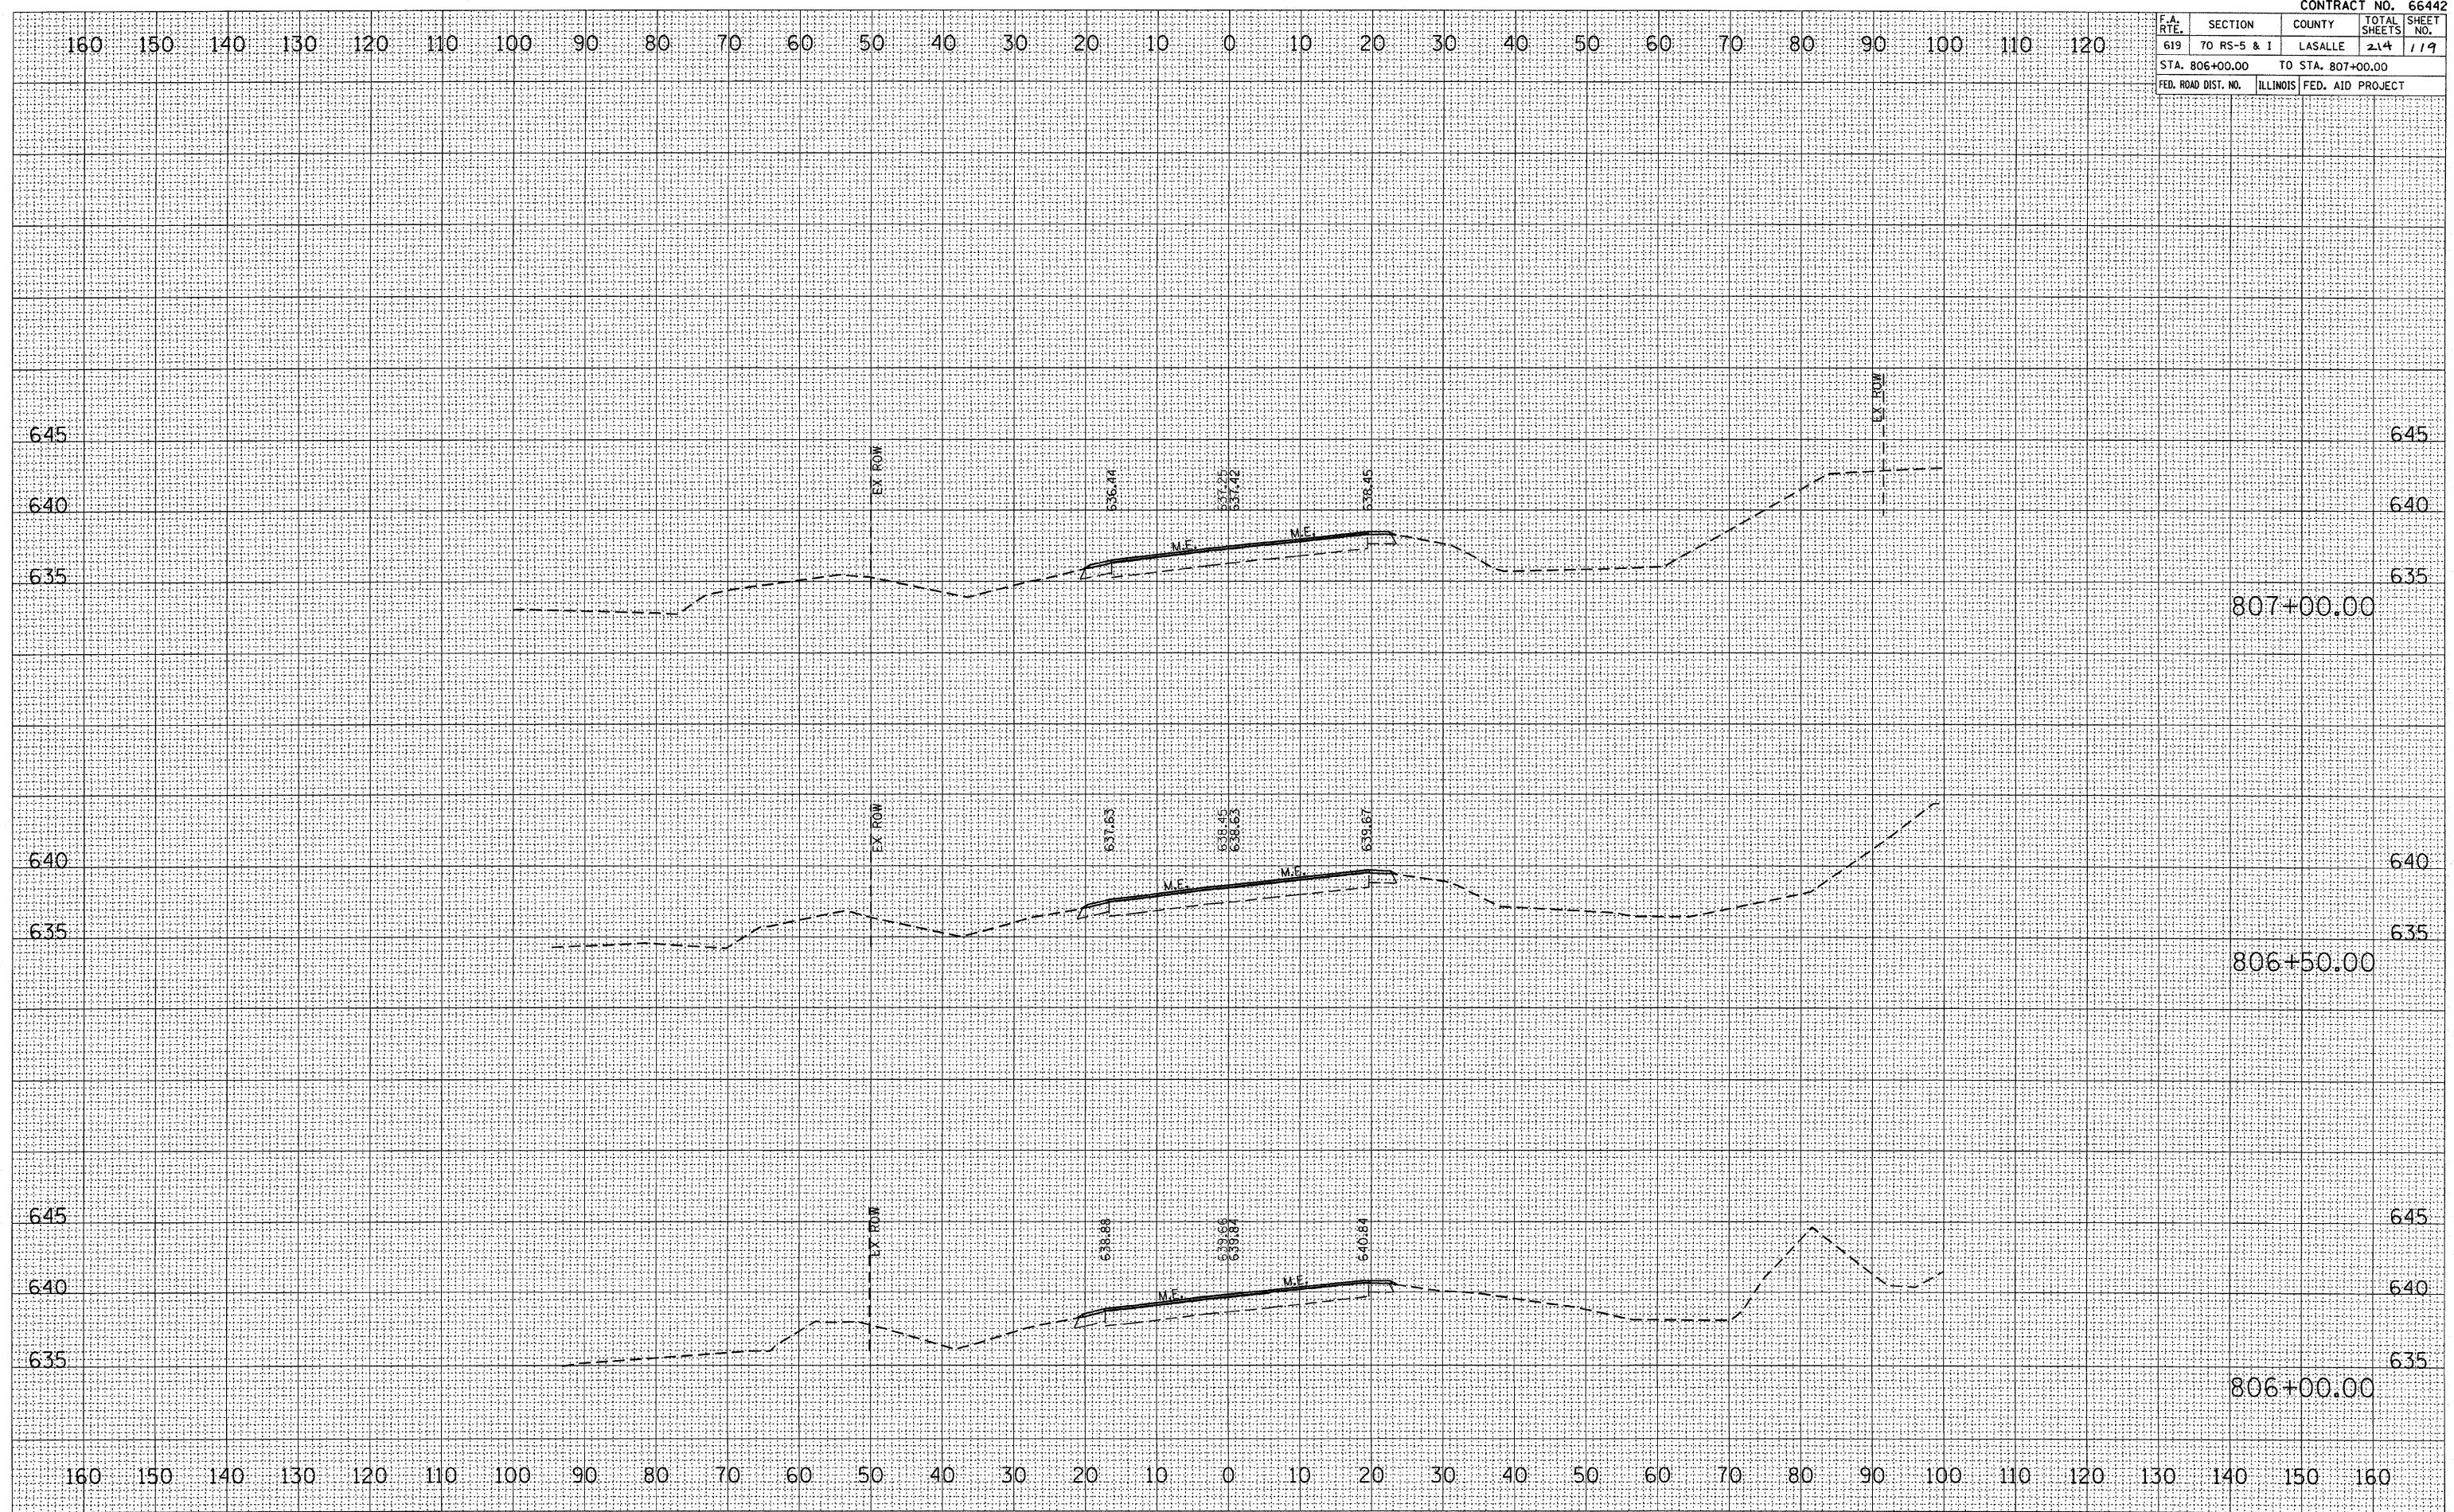

CROSS SECTION, STA 806+00.00 TO 807+00.00, FAP ROUTE 619 (IL 71)