


F.A. RTE.	SECTION	COUNTY	TOTAL SHEETS	SHEET NO.
619	70 RS-5 & I	LASALLE	214	123
STA. 811+00.00		TO STA. 811+50.00		
FED. ROAD DIST. NO.	ILLINOIS	FED. AID PROJECT		

FINAL SURVEY	DATE
SURVEYED	
PLOTTED	
NOTE BOOK	
AREA	
AREAS CHECKED	

ORIGINAL SURVEY	DATE
SURVEYED	
PLOTTED	
NOTE BOOK	
AREA	
AREAS CHECKED	

PLOT DATE = Aug 24, 2010 - 08:22:43 AM  
 FILE NAME = c:\pwworkspace\ibergenturc\pwworkspace\ibergenturc.dwg  
 USER NAME = ibergenturc

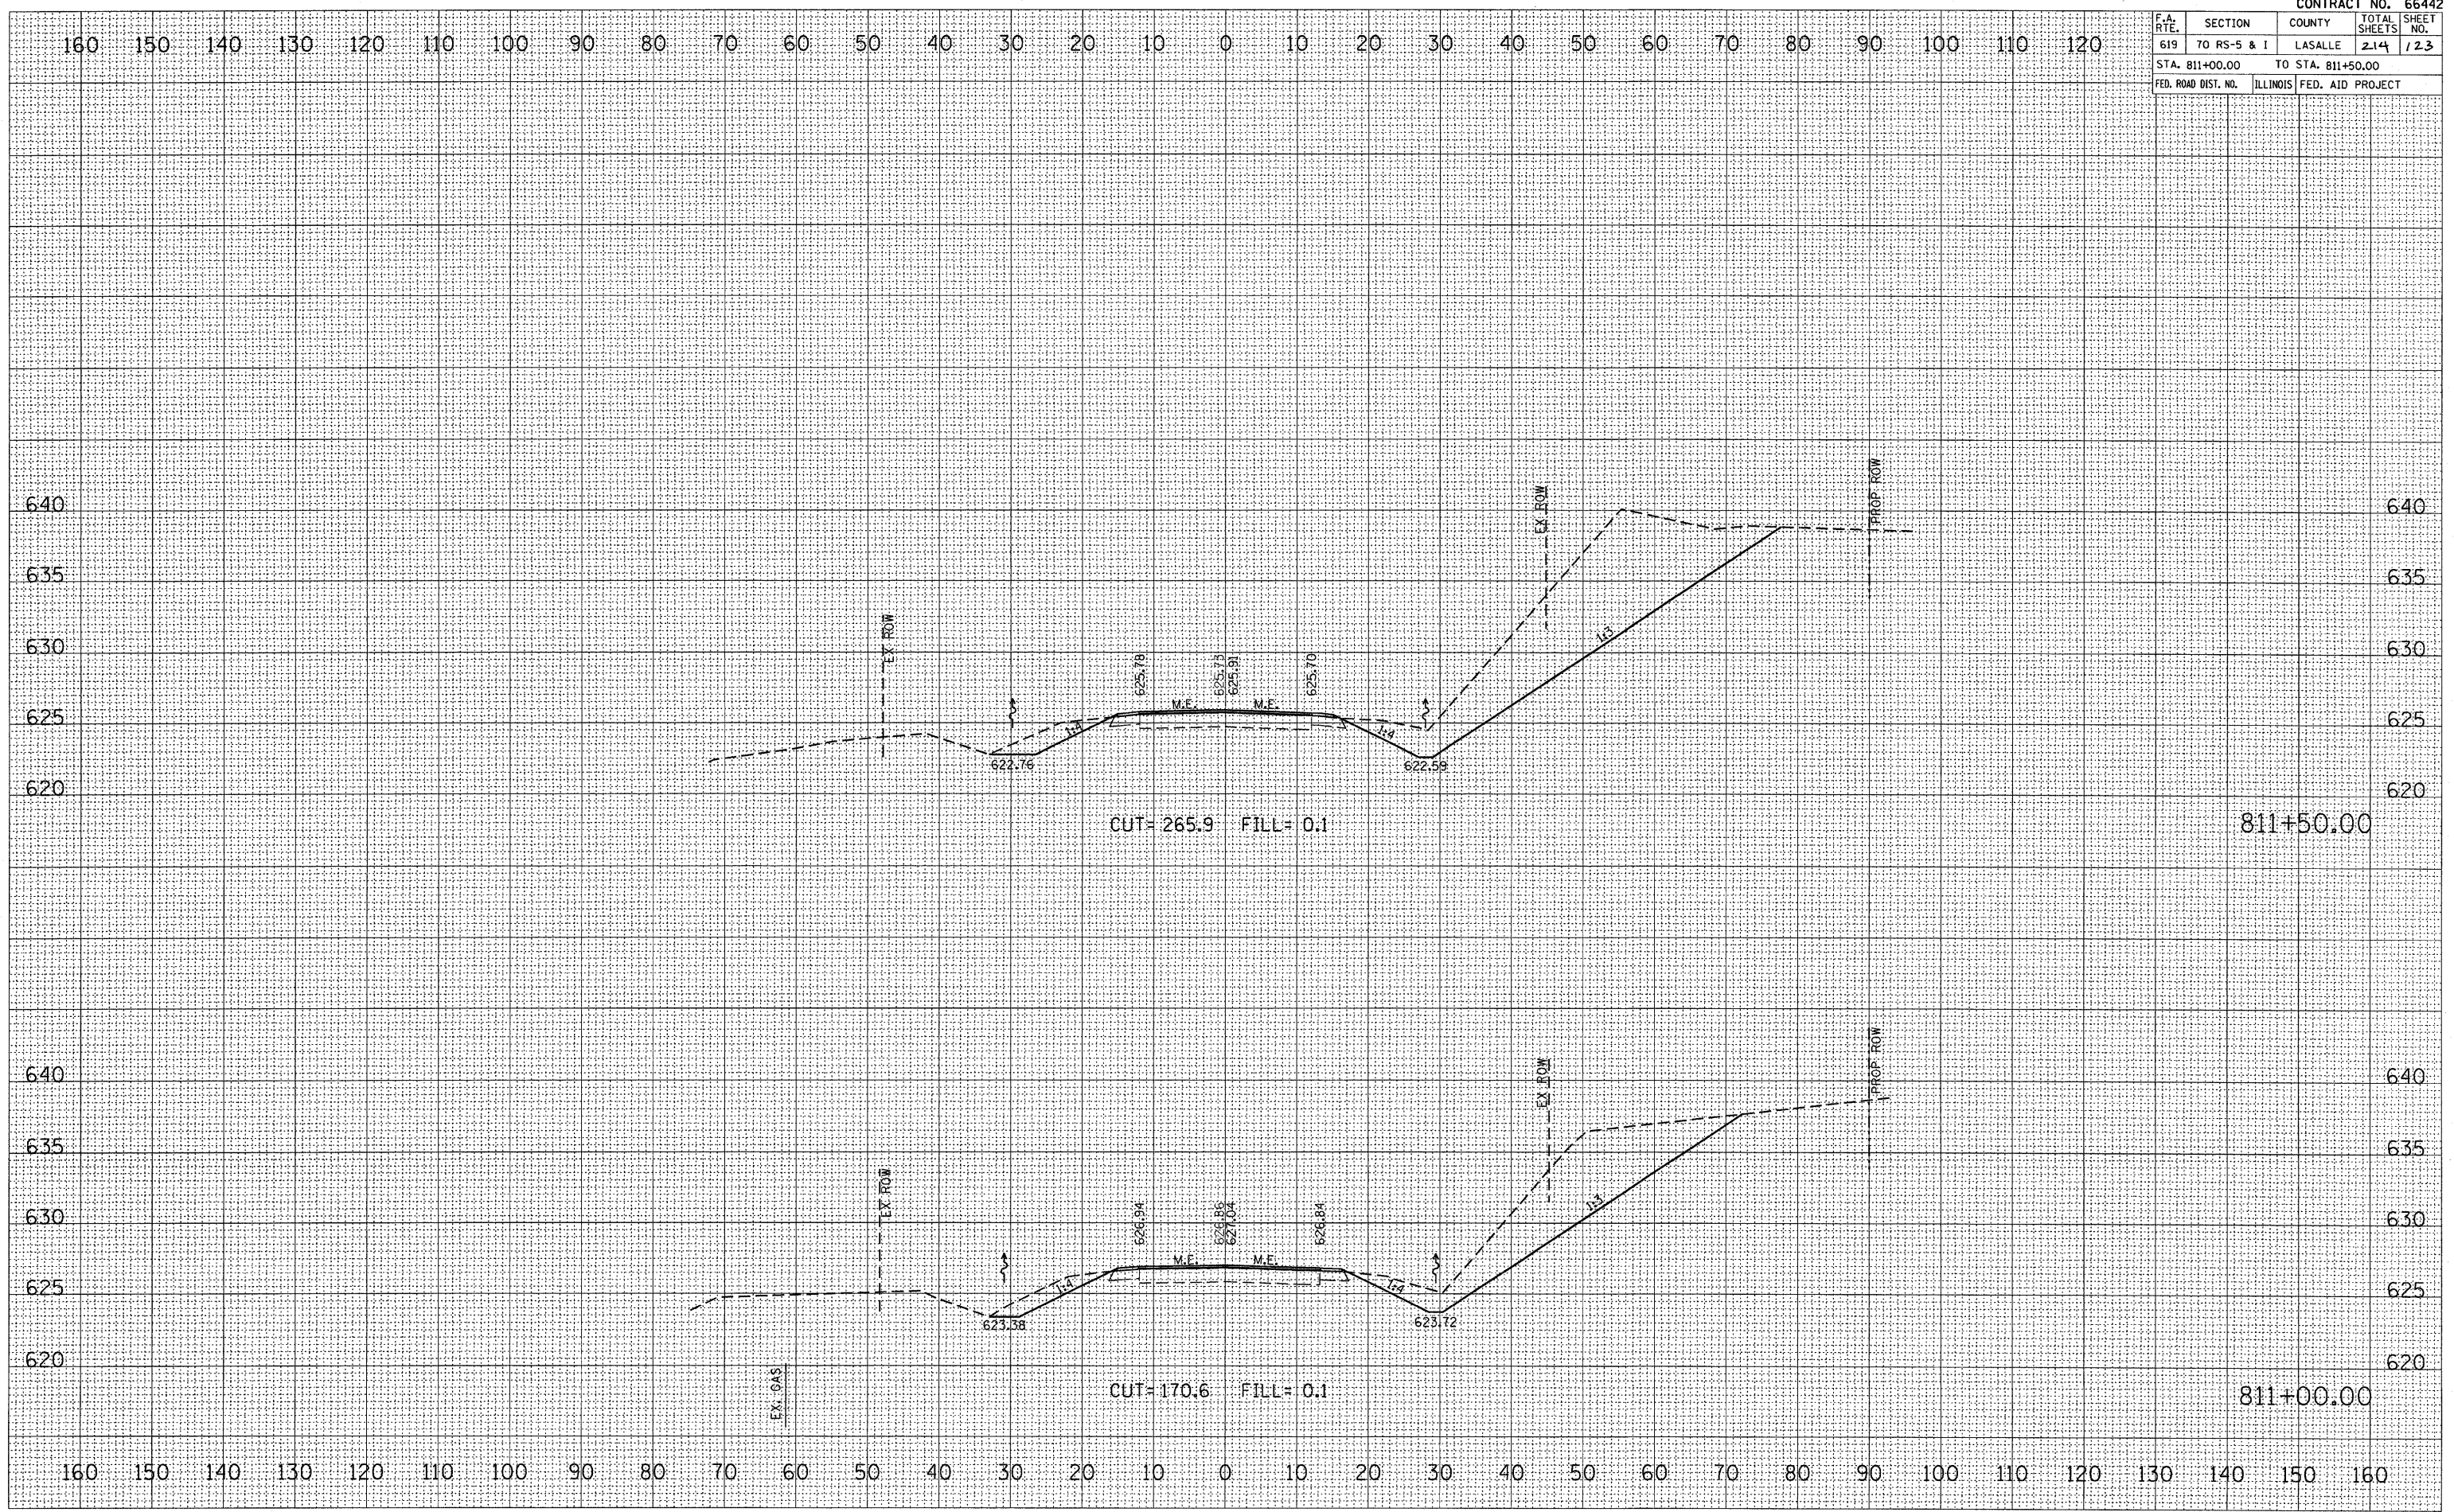

CROSS SECTION, STA 811+00.00 TO 811+50.00, FAP ROUTE 619 (IL 71)