

F.A. RTE.	SECTION	COUNTY	TOTAL SHEETS	SHEET NO.
619	70 RS-5 & I	LASALLE	214	125
STA. 812+00.00		TO STA. 812+50.00		
FED. ROAD DIST. NO.	ILLINOIS FED. AID PROJECT			


DATE	BY

NO.	AREAS CHECKED

DATE	BY

NO.	AREAS CHECKED

PLOT DATE = Aug 24, 2010 - 08:02:18 AM
FILE NAME = s:\v\work\panda\bar-gentino\p\66442\66442.dwg
USER NAME = bar-gentino

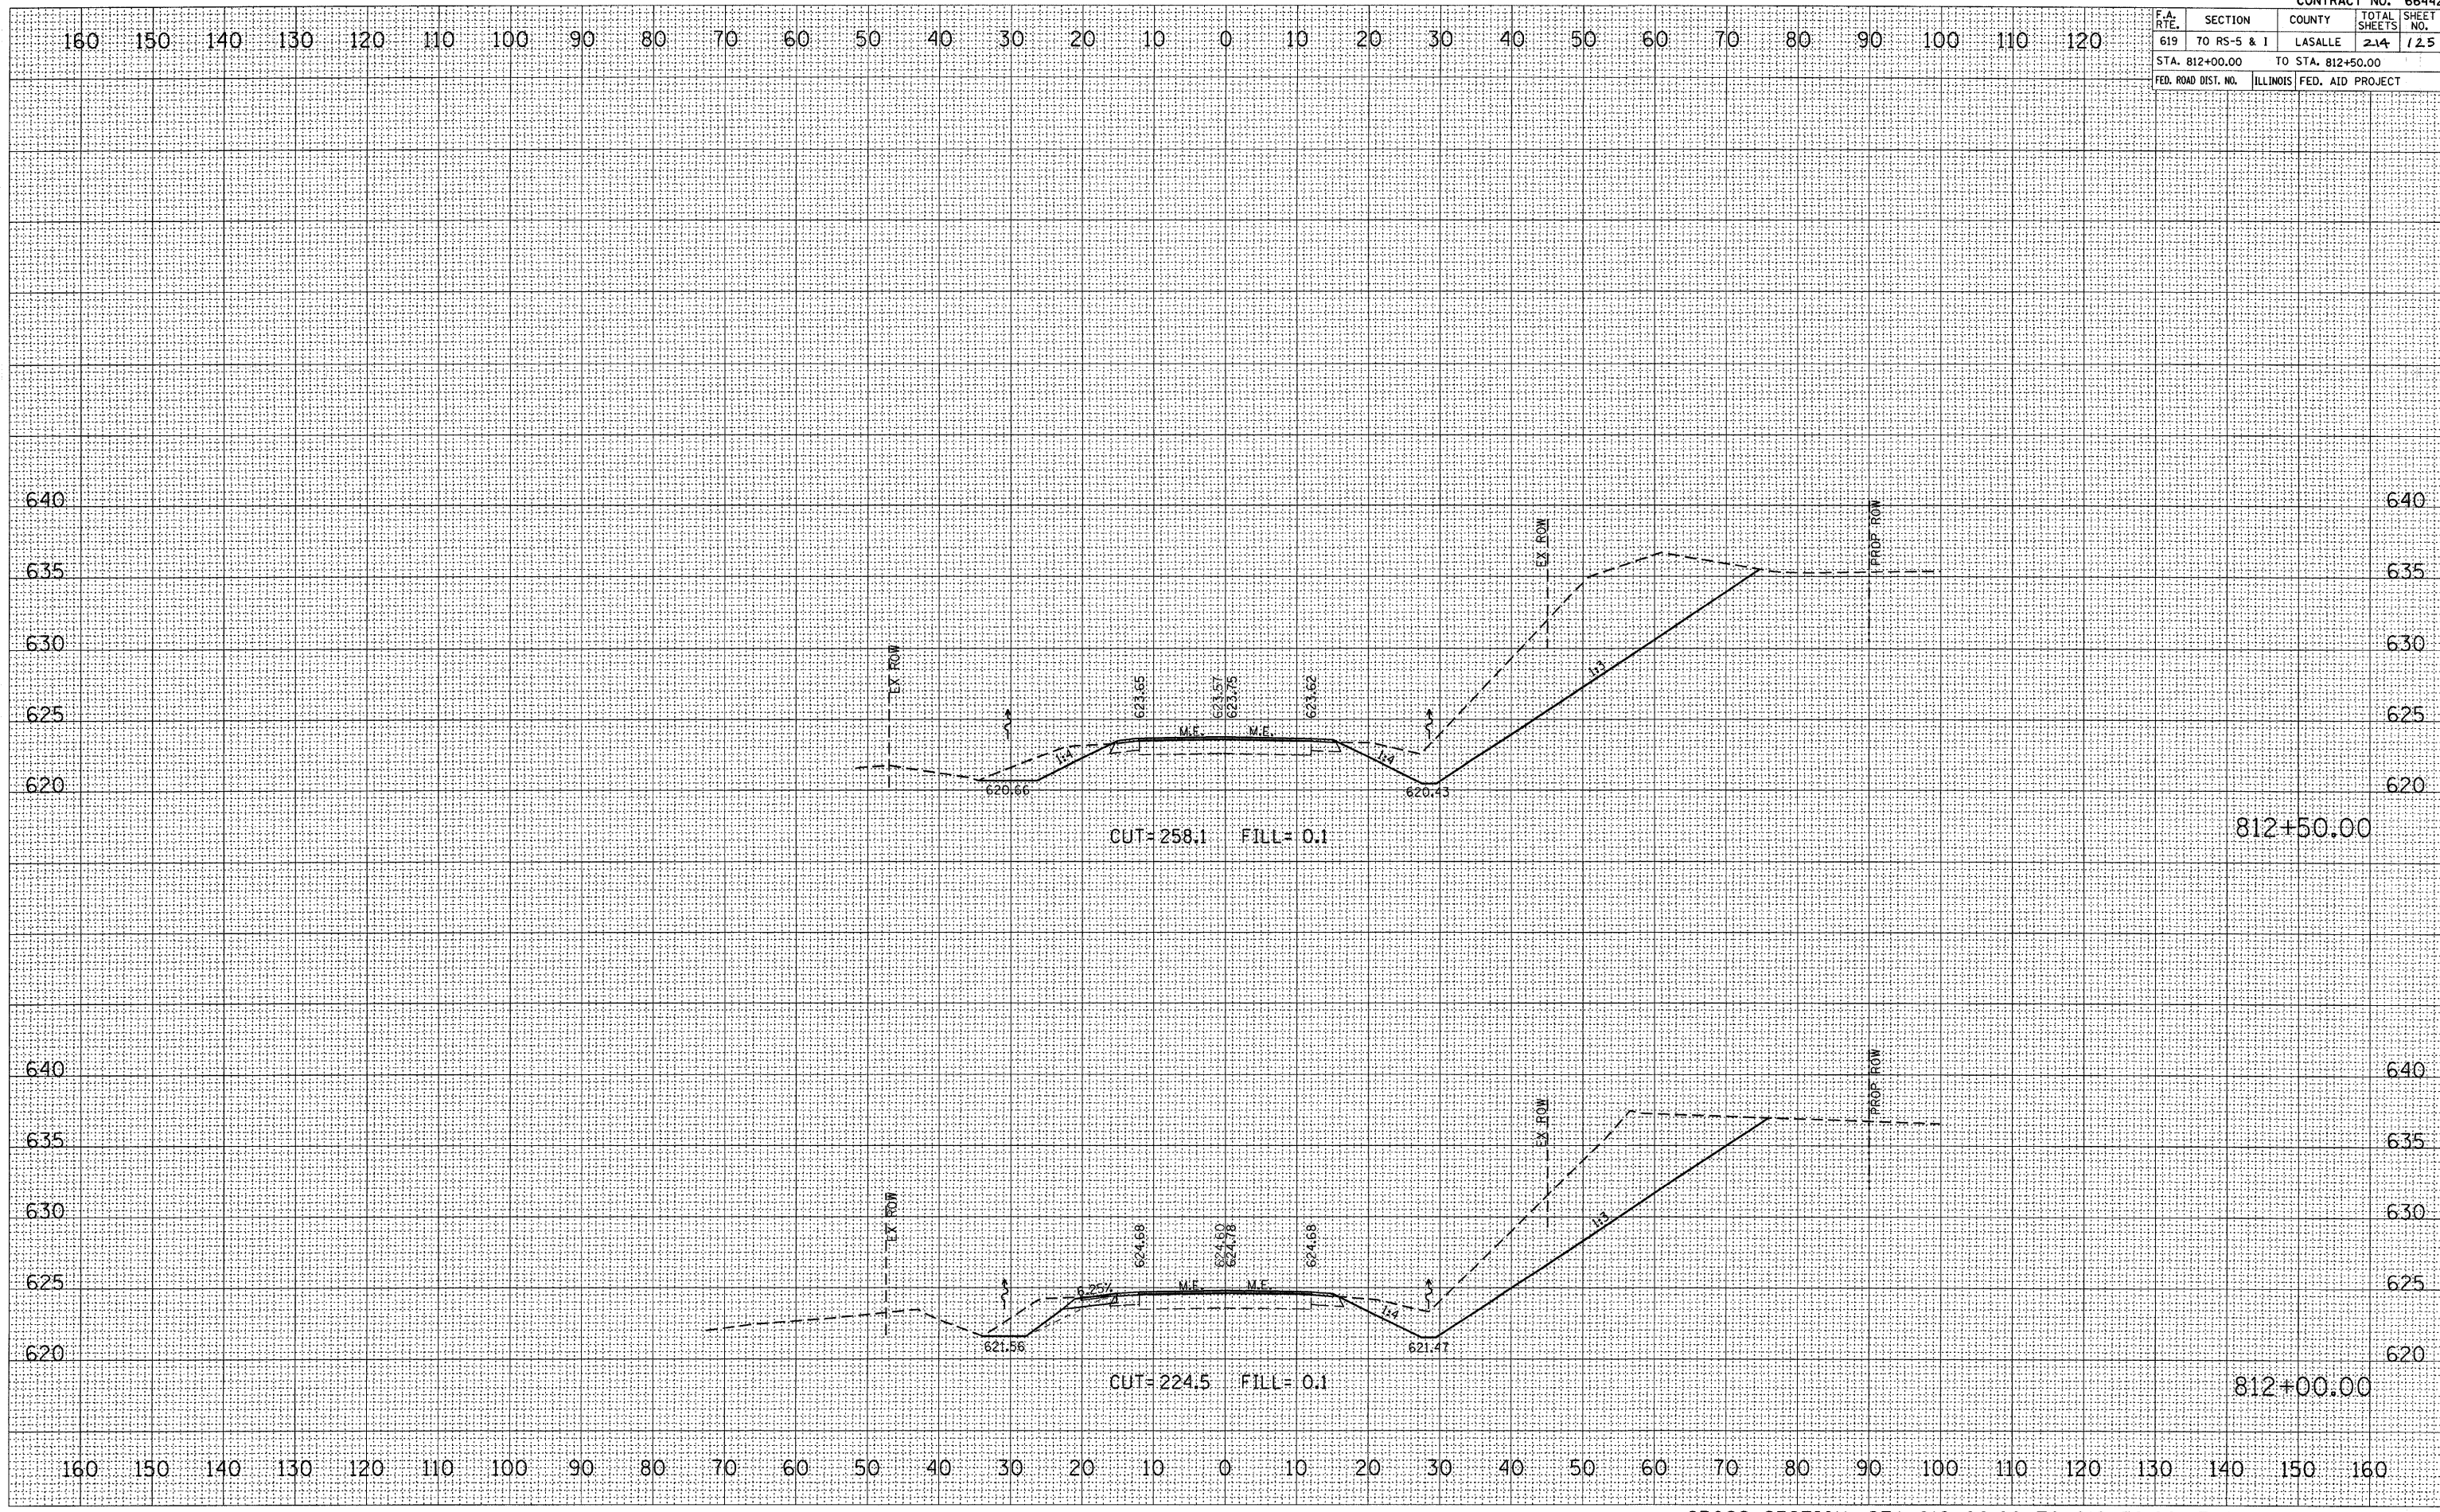

CROSS SECTION, STA 812+00.00 TO 812+50.00, FAP ROUTE 619 (IL 71)