

F.A. RTE.	SECTION	COUNTY	TOTAL SHEETS	SHEET NO.
619	70 RS-5 & I	LASALLE	214	127
STA. 814+00.00 TO STA. 814+50.00				
FED. ROAD DIST. NO.	ILLINOIS	FED. AID PROJECT		

BY \_\_\_\_\_ DATE \_\_\_\_\_

FINAL SURVEY \_\_\_\_\_

PLOTTED \_\_\_\_\_

NOTE BOOK \_\_\_\_\_

AREAS CHECKED \_\_\_\_\_

NO. \_\_\_\_\_

BY \_\_\_\_\_ DATE \_\_\_\_\_

ORIGINAL SURVEY \_\_\_\_\_

PLOTTED \_\_\_\_\_

NOTE BOOK \_\_\_\_\_

AREAS CHECKED \_\_\_\_\_


NO. \_\_\_\_\_

PLOT DATE = Aug 24, 2010 - 08:04:41 AM

FILE NAME = c:\work\road\66442\bergantuncja\814+00-814+50.dwg

PLOT SCALE = 10.0745 / IN.

USER NAME = bergantuncja

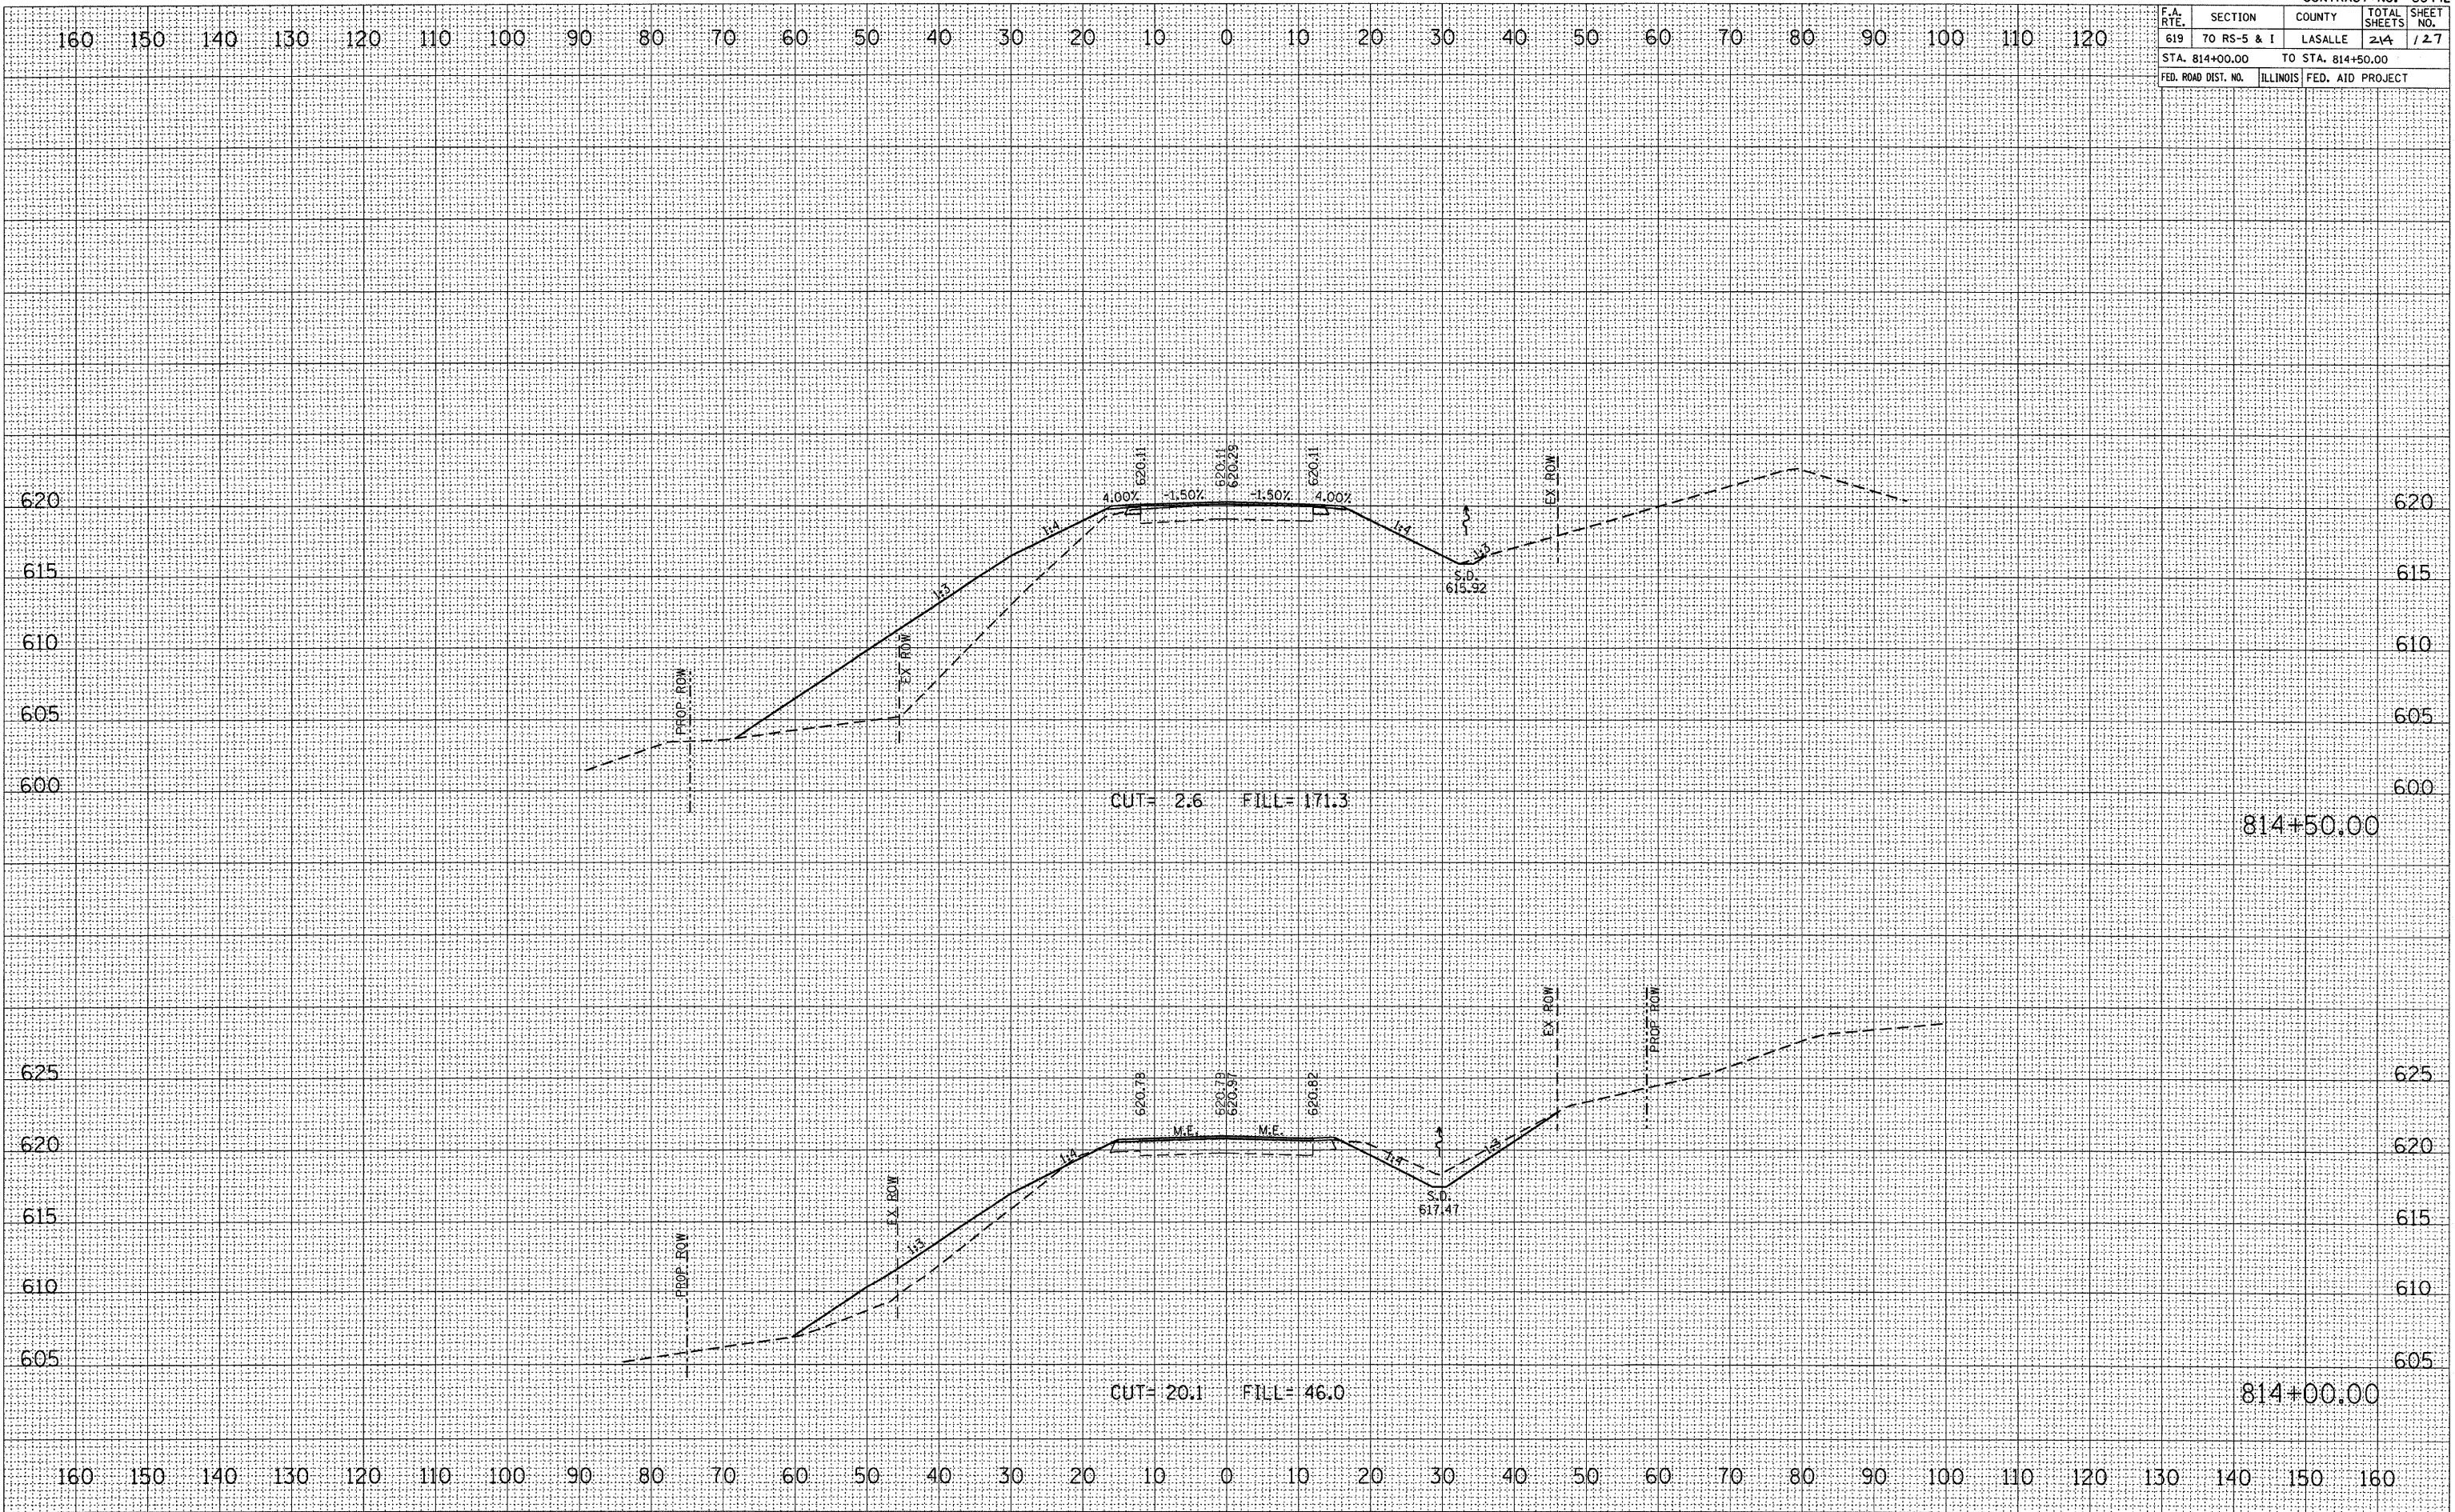

CROSS SECTION, STA 814+00.00 TO 814+50.00, FAP ROUTE 619 (IL 71)