

F.A. RTE.	SECTION	COUNTY	TOTAL SHEETS	SHEET NO.
619	70 RS-5 & I	LASALLE	214	130
STA. 817+00.00		TO STA. 817+50.00		
FED. ROAD DIST. NO.		ILLINOIS	FED. AID PROJECT	

BY	DATE

NO.	AREAS CHECKED

NO.	NOTE BOOK

NO.	TEMPLATE

NO.	PLOTTED

NO.	SURVEYED

BY	DATE

NO.	AREAS CHECKED


NO.	NOTE BOOK

NO.	TEMPLATE

NO.	PLOTTED

NO.	SURVEYED

PLOT DATE = Aug 24, 2016 - 08:03:45 AM
 PLOT SCALE = 1/8" = 1' / IN.
 USER NAME = bergantino.jp

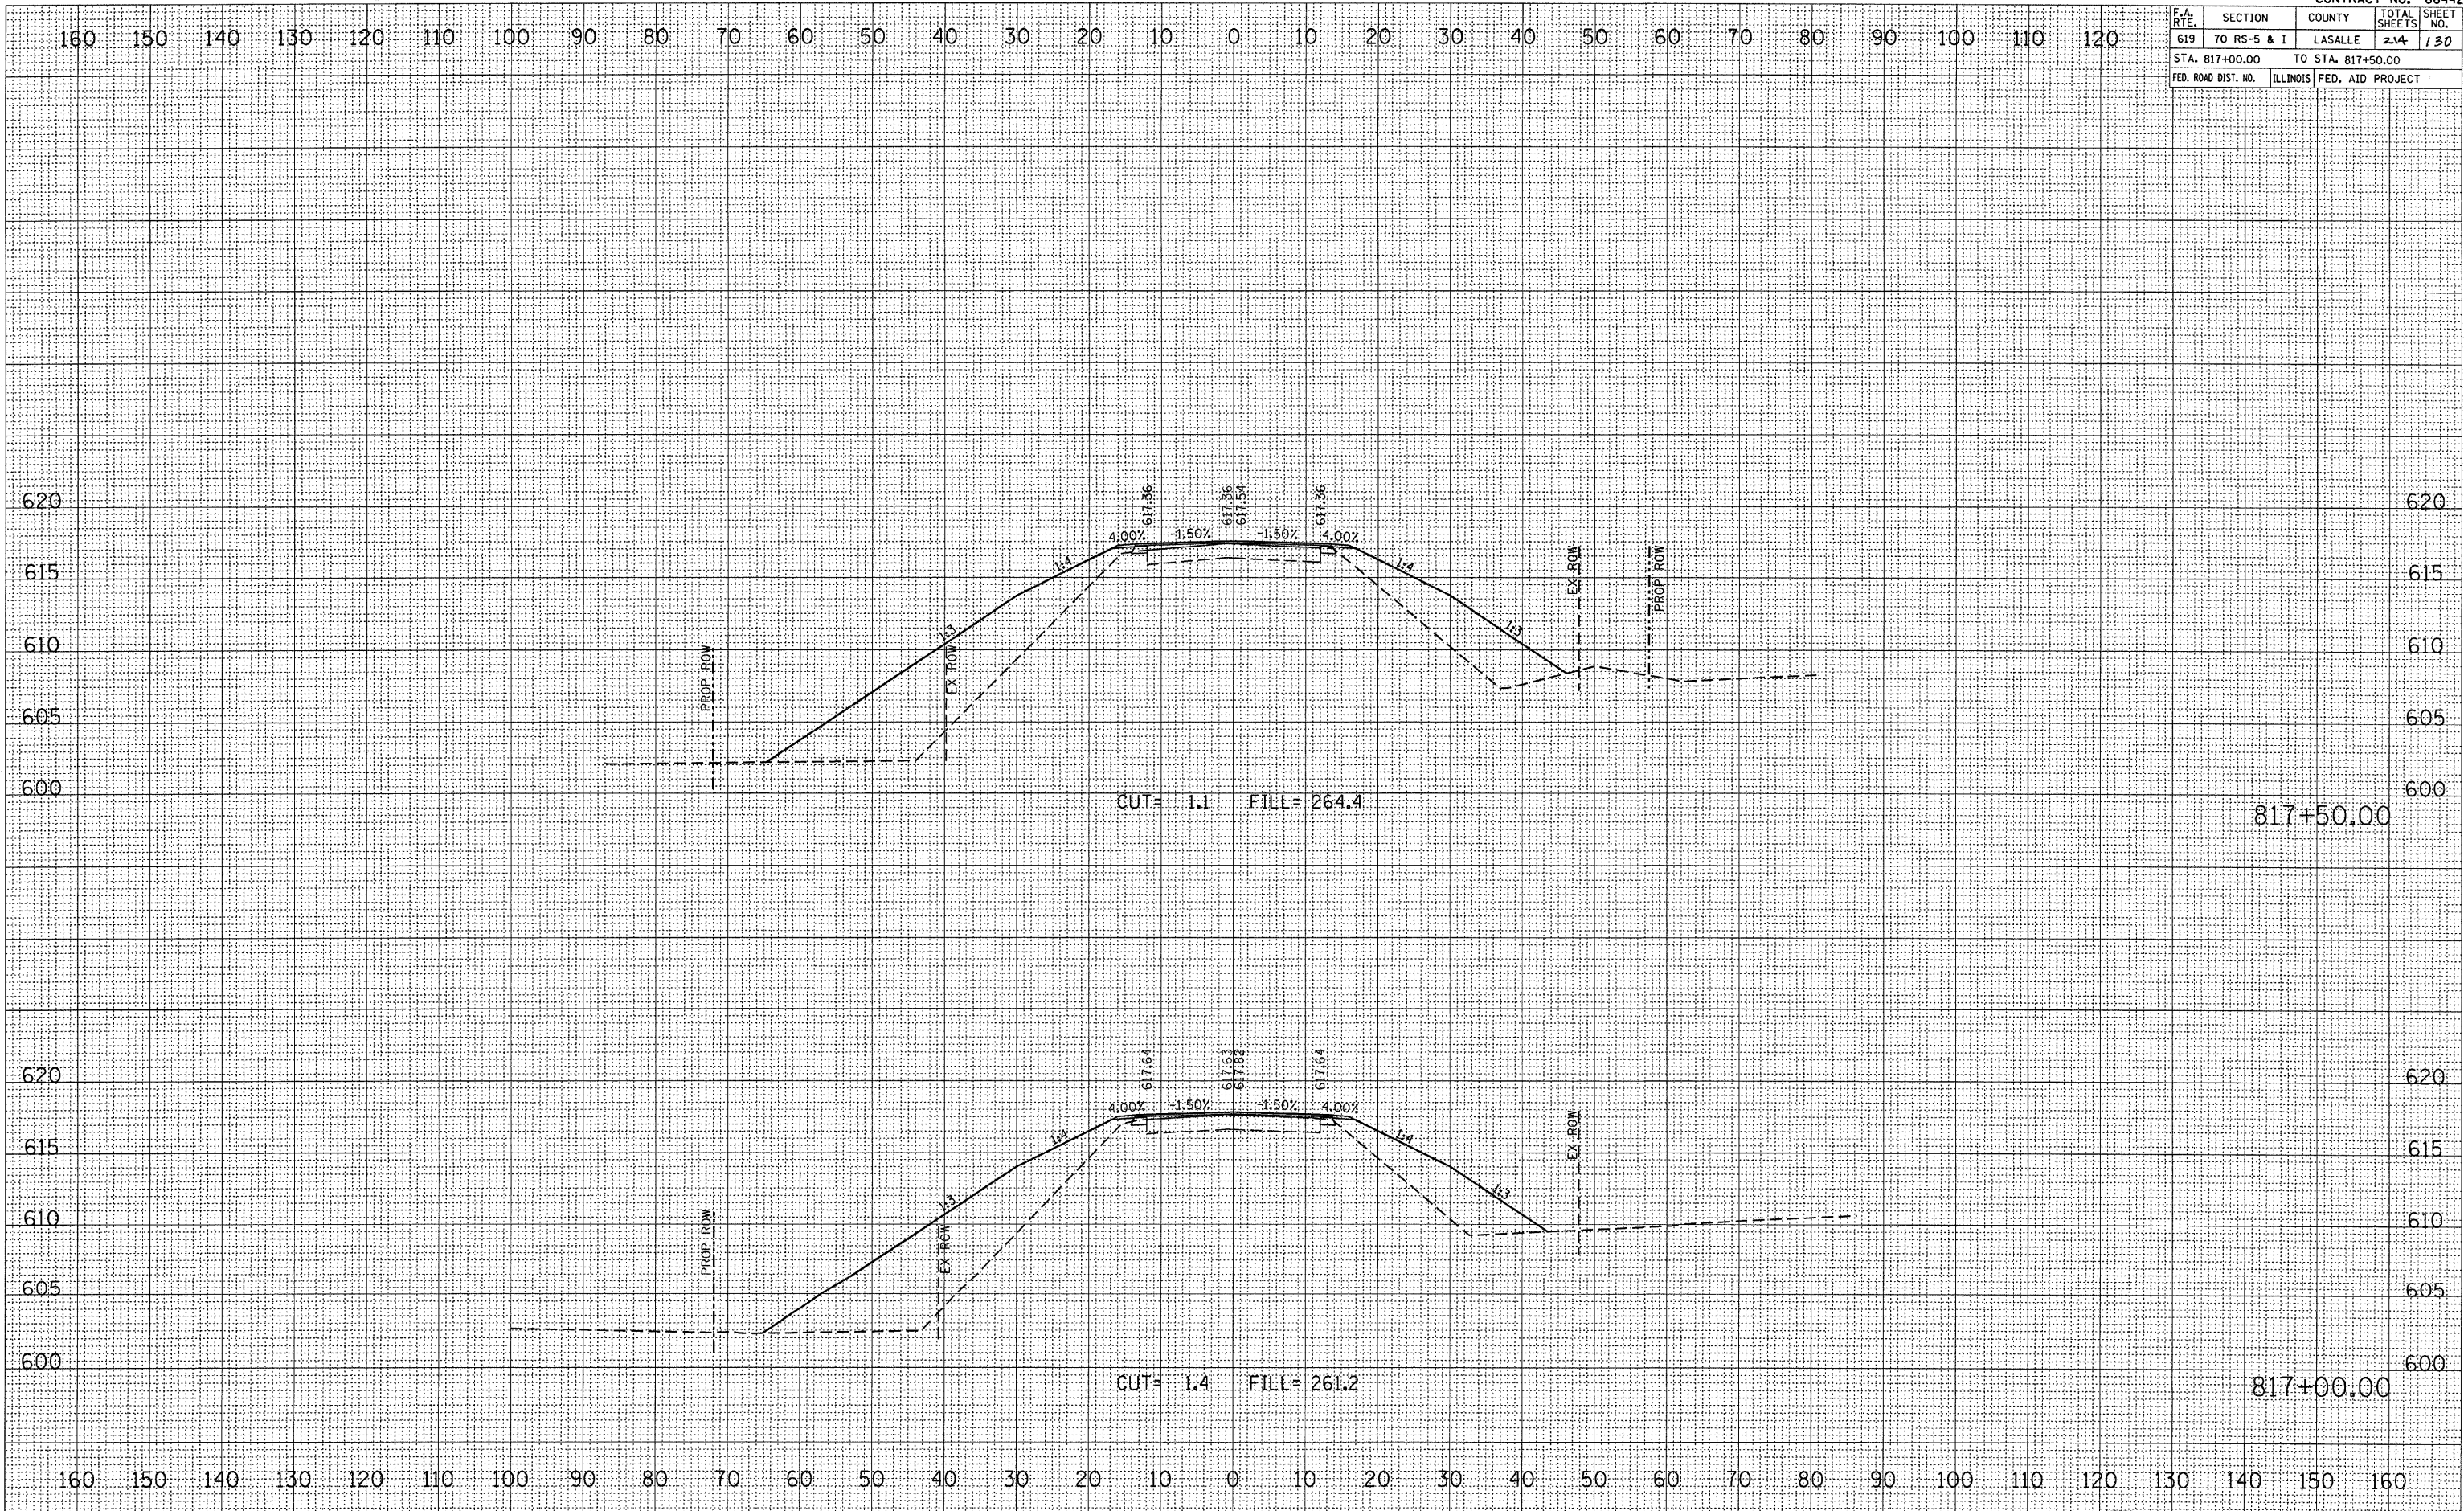

CROSS SECTION, STA 817+00.00 TO 814+50.00, FAP ROUTE 619 (IL 71)