


F.A. RTE.	SECTION	COUNTY	TOTAL SHEETS	SHEET NO.
619	70 RS-5 & 1	LASALLE	234	131
STA. 818+00.00		TO STA. 818+50.00		
FED. ROAD DIST. NO.		ILLINOIS FED. AID PROJECT		

BY	DATE
FINAL SURVEY	SURVEYED
NOTE BOOK	PLOTTED
NO.	TEMPLATE
	NO.
	AREAS CHECKED

BY	DATE
ORIGINAL SURVEY	SURVEYED
FILE NAME	PLOTTED
USER NAME	TEMPLATE
	NO.
	AREAS CHECKED

PLOT DATE = Aug 24, 2010 - 8:00:33 AM  
 FILE NAME = c:\pwworkspace\Bergentune\pwworkspace\818+00.dwg  
 USER NAME = bergentune.jp

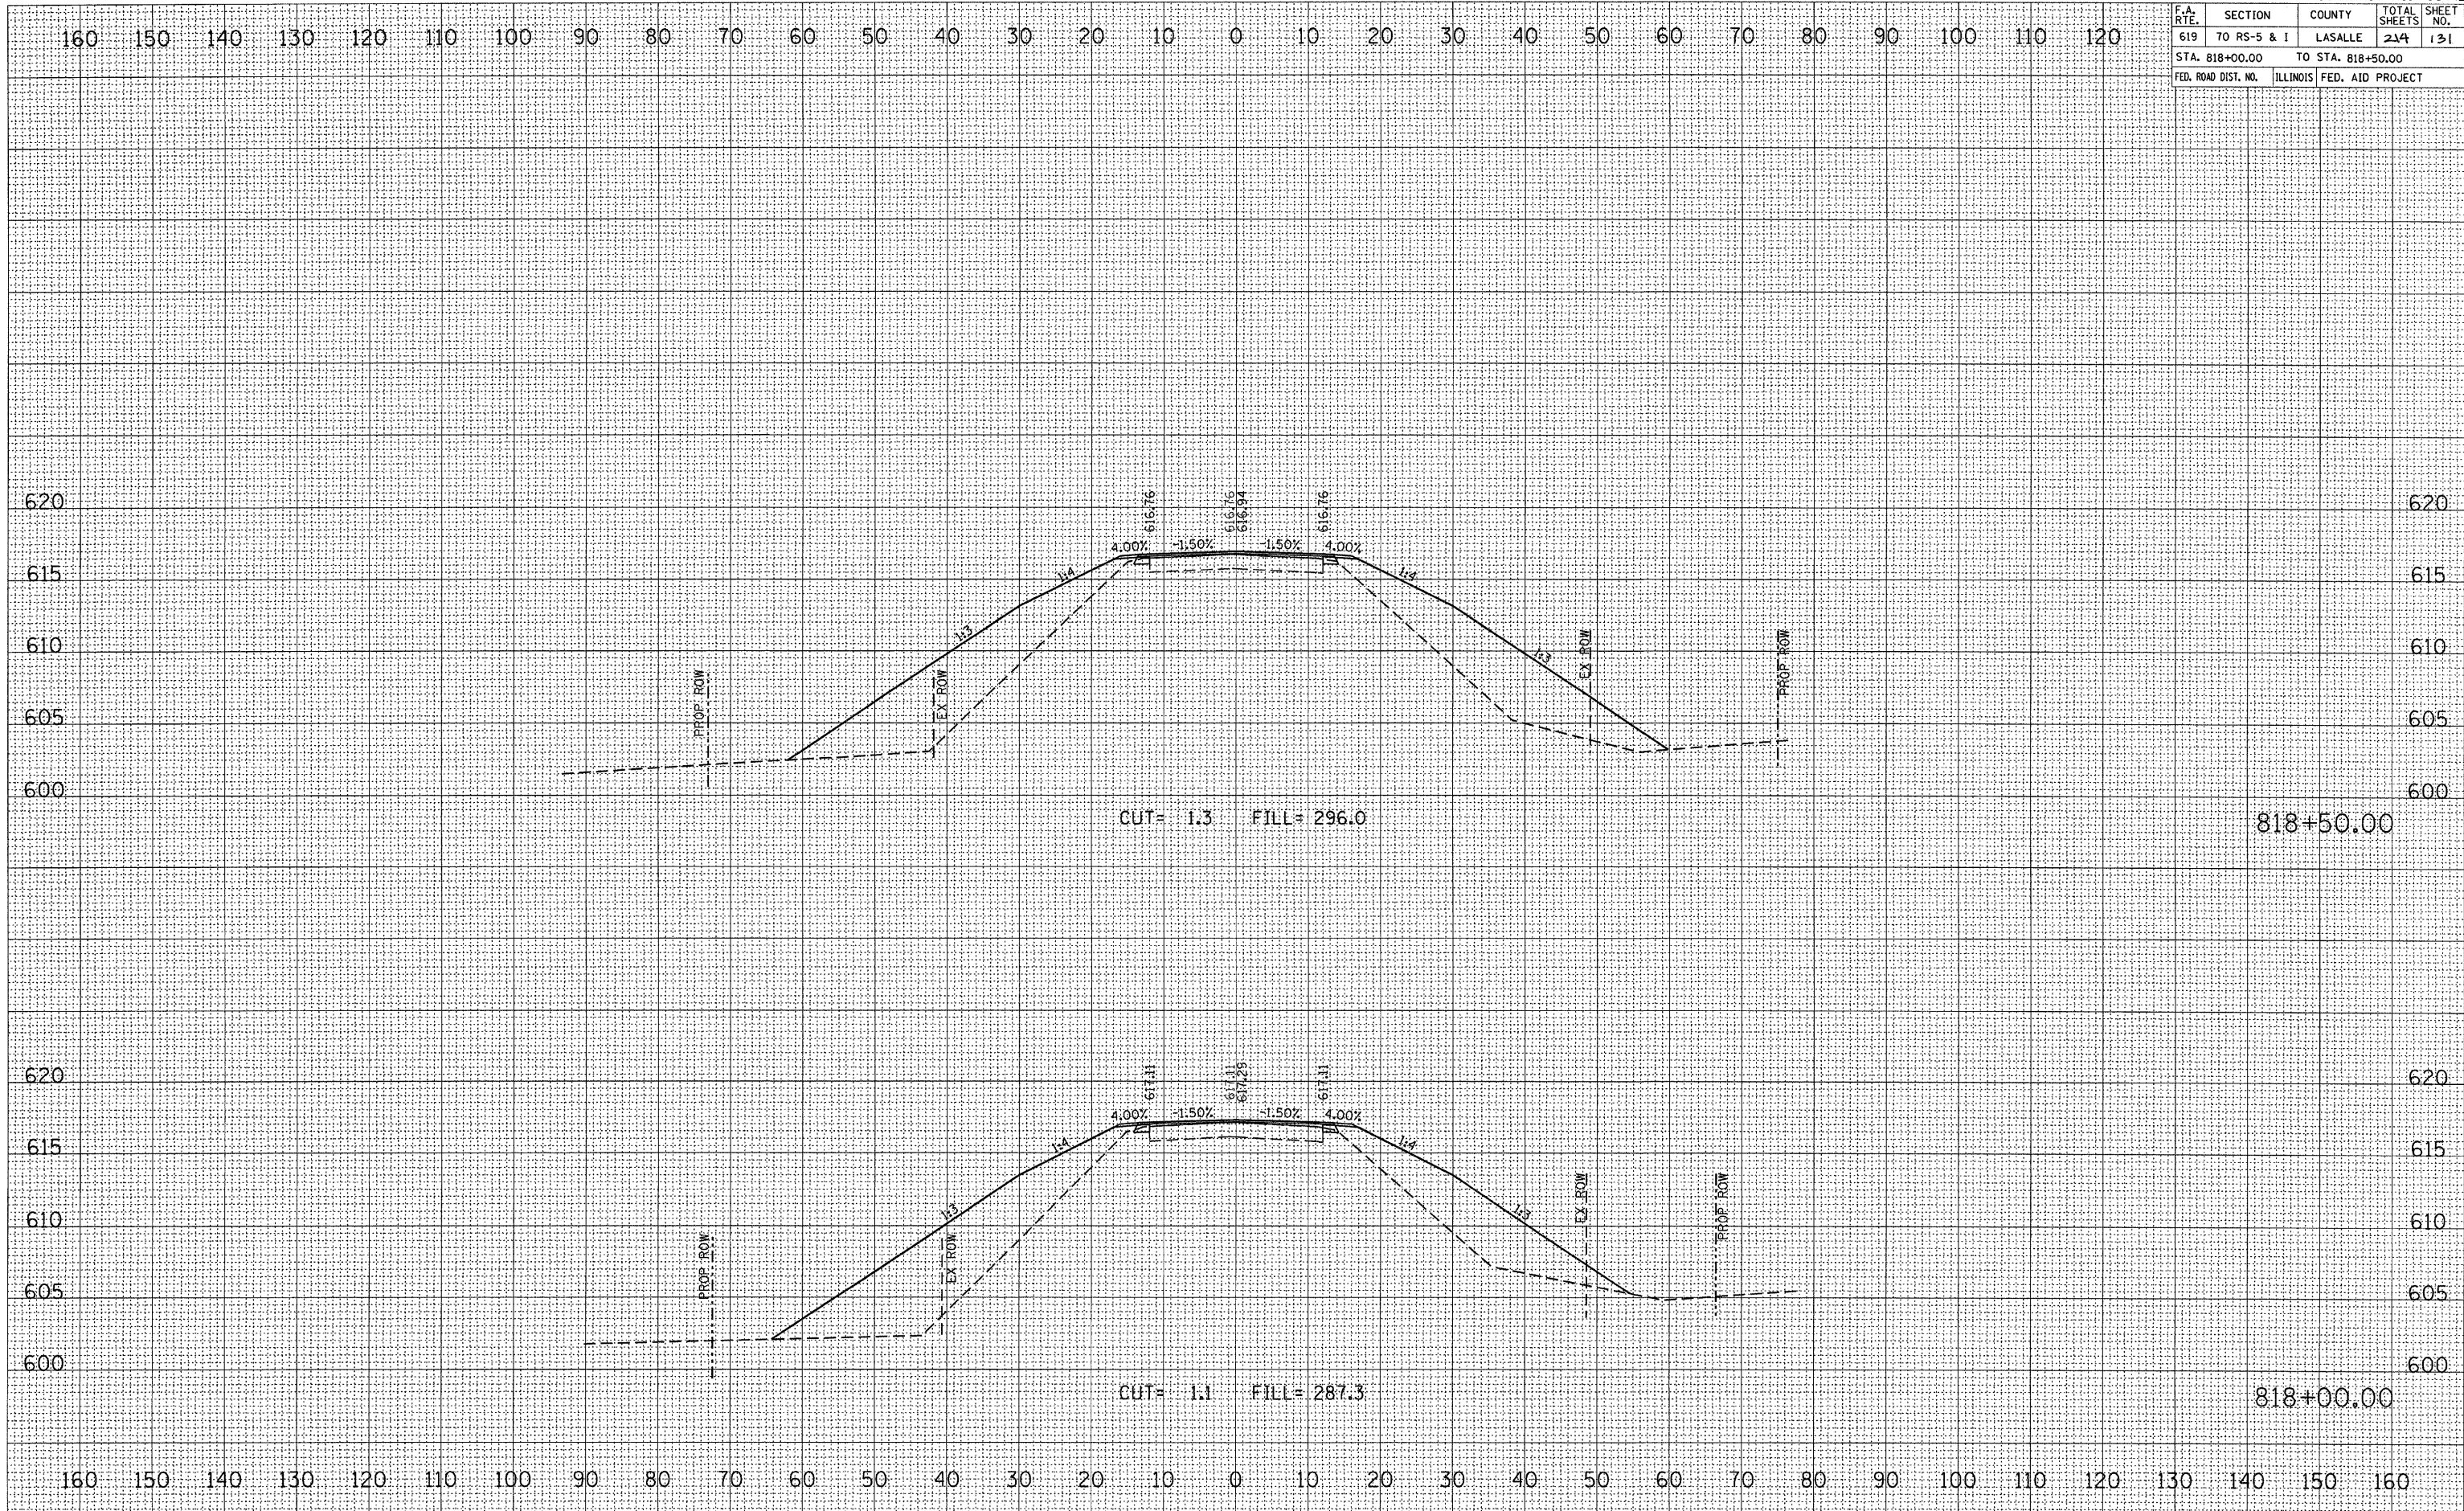

CROSS SECTION, STA 818+00.00 TO 818+50.00, FAP ROUTE 619 (IL 71)