


F.A. R.T.E.	SECTION	COUNTY	TOTAL SHEETS	SHEET NO.
619	70 RS-5 & I	LASALLE	244	133
STA. 820+00.00		TO STA. 820+29.61		
FED. ROAD DIST. NO.	ILLINOIS	FED. AID PROJECT		

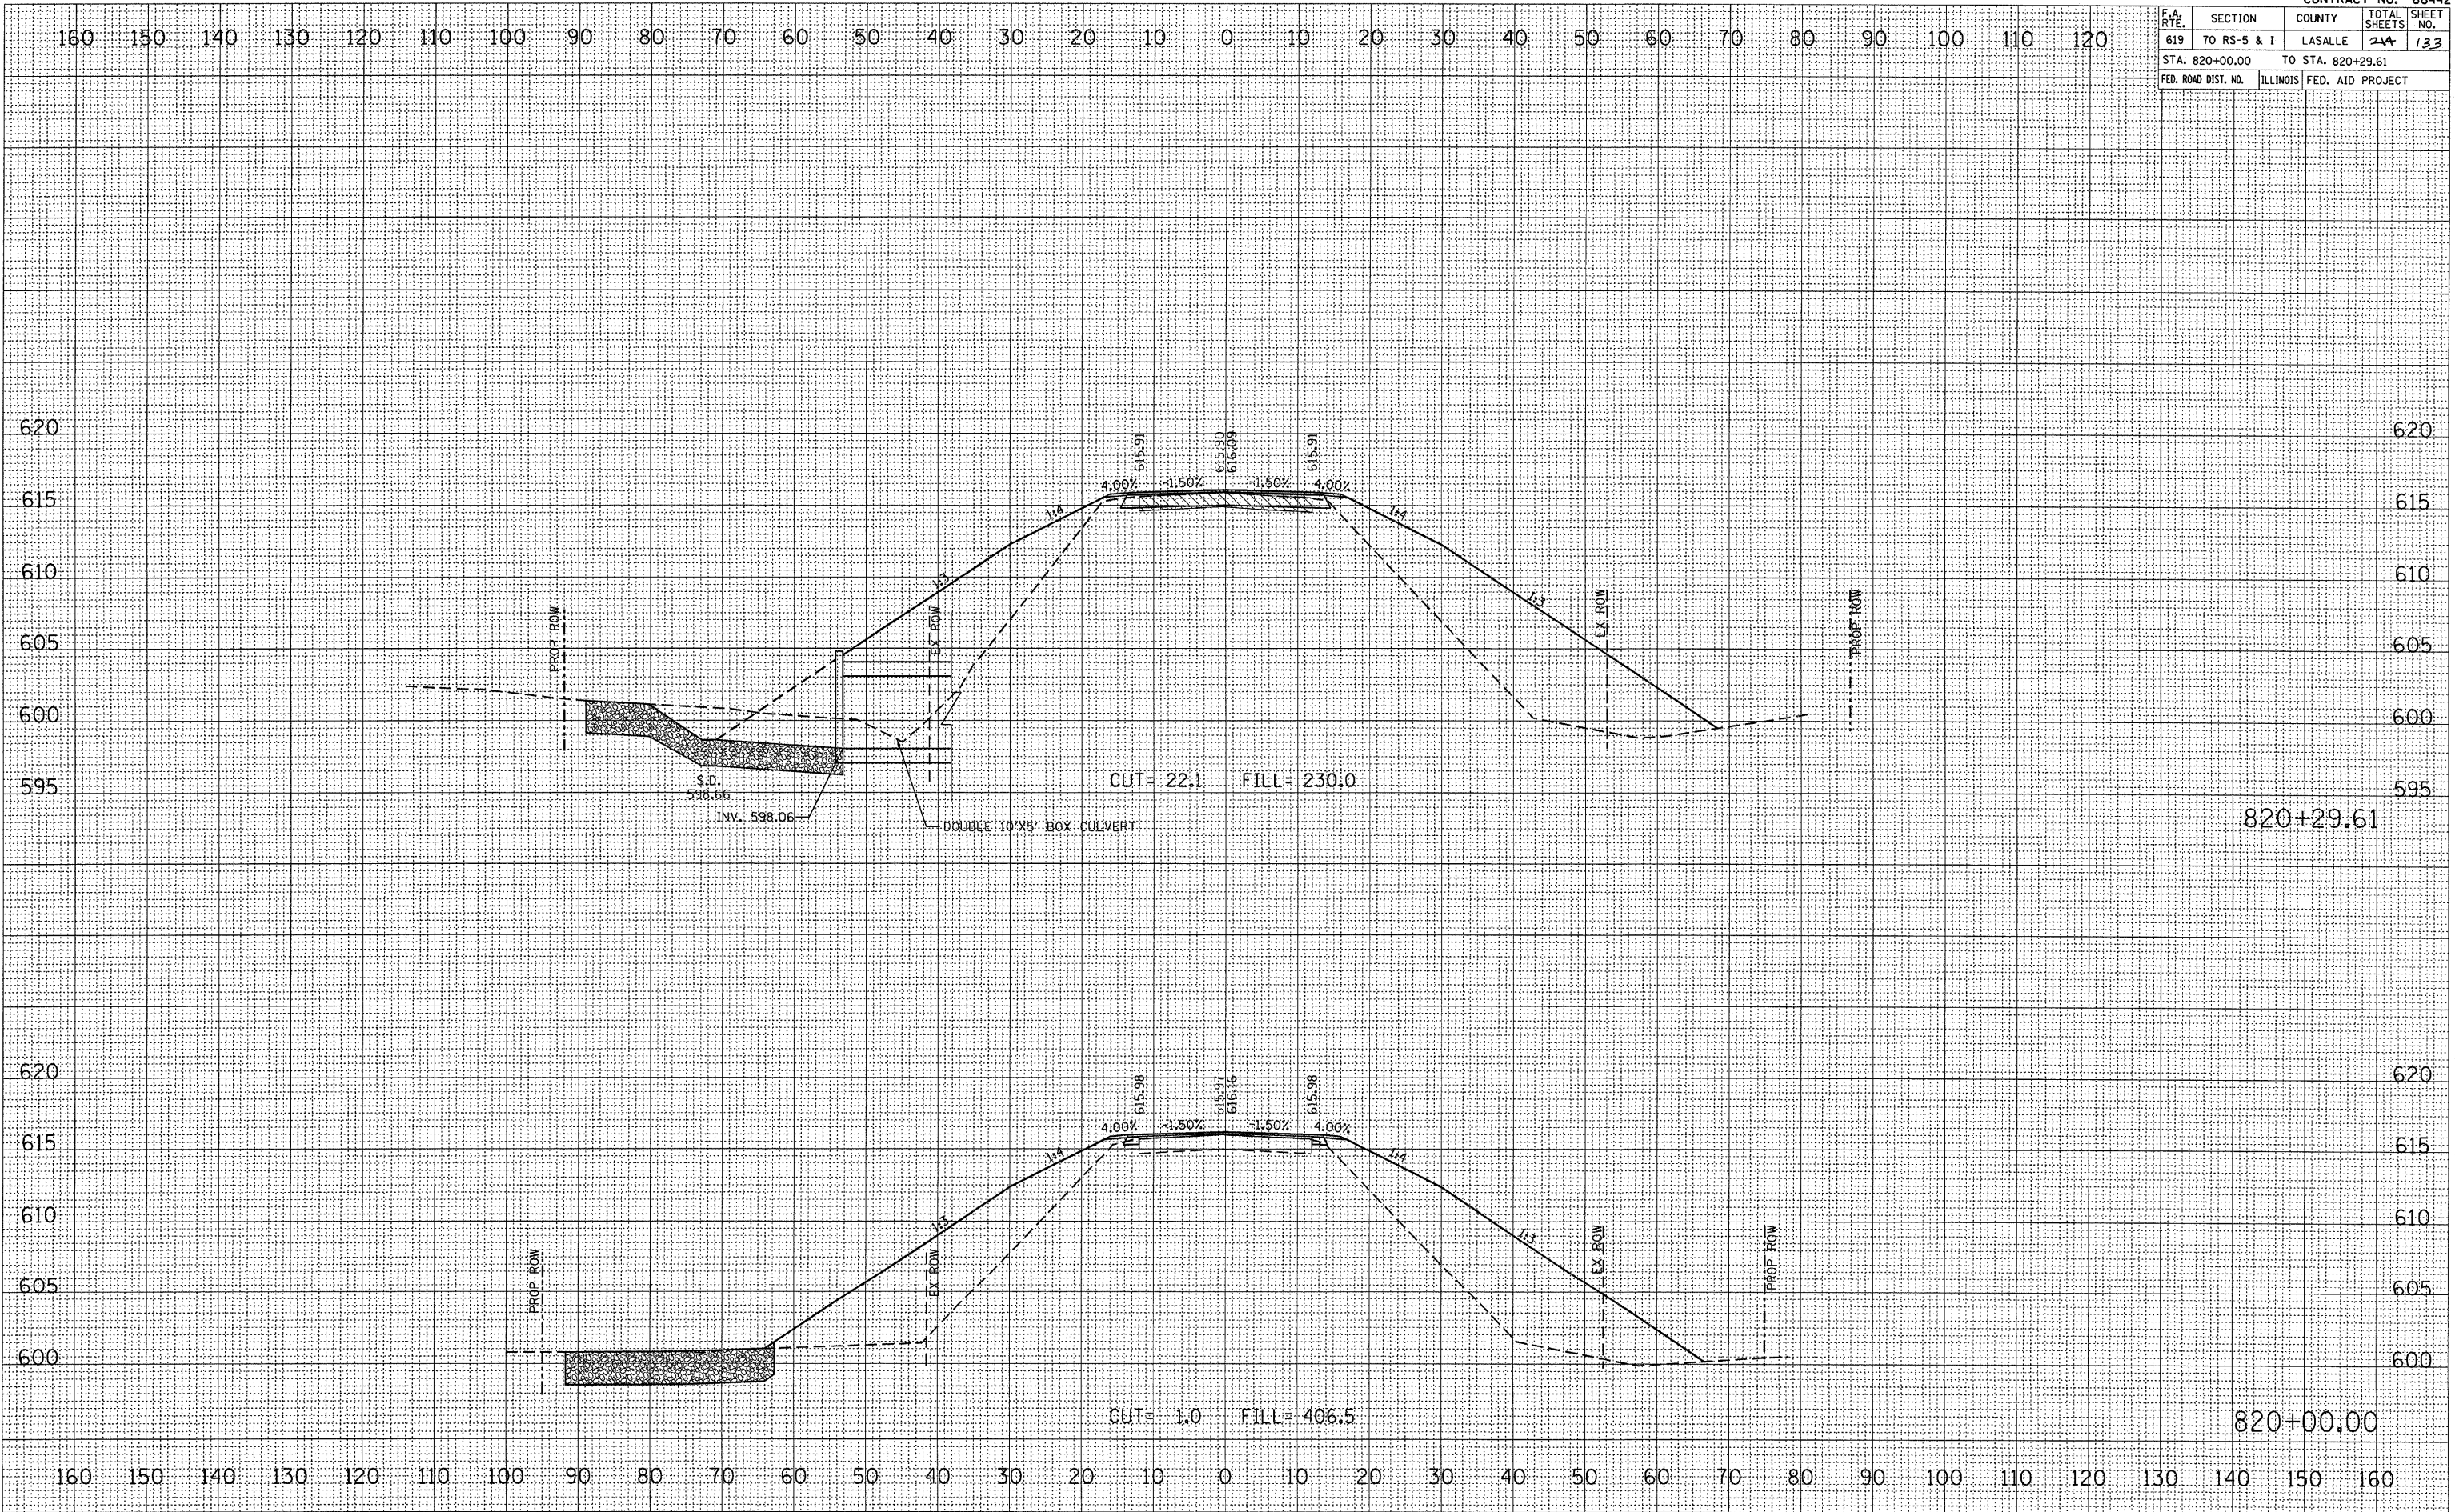

FINAL SURVEY BY DATE
 SURVEYED BY DATE
 PLAN BY DATE
 NOTE BOOK NO.
 AREAS CHECKED NO.

ORIGINAL SURVEY BY DATE
 SURVEYED BY DATE
 PLAN BY DATE
 NOTE BOOK NO.
 AREAS CHECKED NO.

PLOT DATE = Aug 24, 2010 - 09:03:09 AM
 FILE NAME = c:\pwworkspace\barbargantuoje\proj\820+00.00.dwg
 PLOT SCALE = 1/8" = 1'-0"
 USER NAME = barbargantuoje

CROSS SECTION, STA 820+00.00 TO 820+29.61, FAP ROUTE 619 (IL 71)