

F.A. RTE.	SECTION	COUNTY	TOTAL SHEETS	SHEET NO.
619	TO RS-5 & I	LASALLE	214	135
STA. 821+50.00		TO STA. 822+35.00		
FED. ROAD DIST. NO.		ILLINOIS FED. AID PROJECT		


BY	DATE

FINAL SURVEY	SURVEY	PLOTTED	DATE

BY	DATE

ORIGINAL SURVEY	SURVEY	PLOTTED	DATE

PLOT DATE = Aug 24, 2010 07:56:39 AM
 FILE NAME = c:\pwork\pndet\bergantano\p...
 USER NAME = bergantano

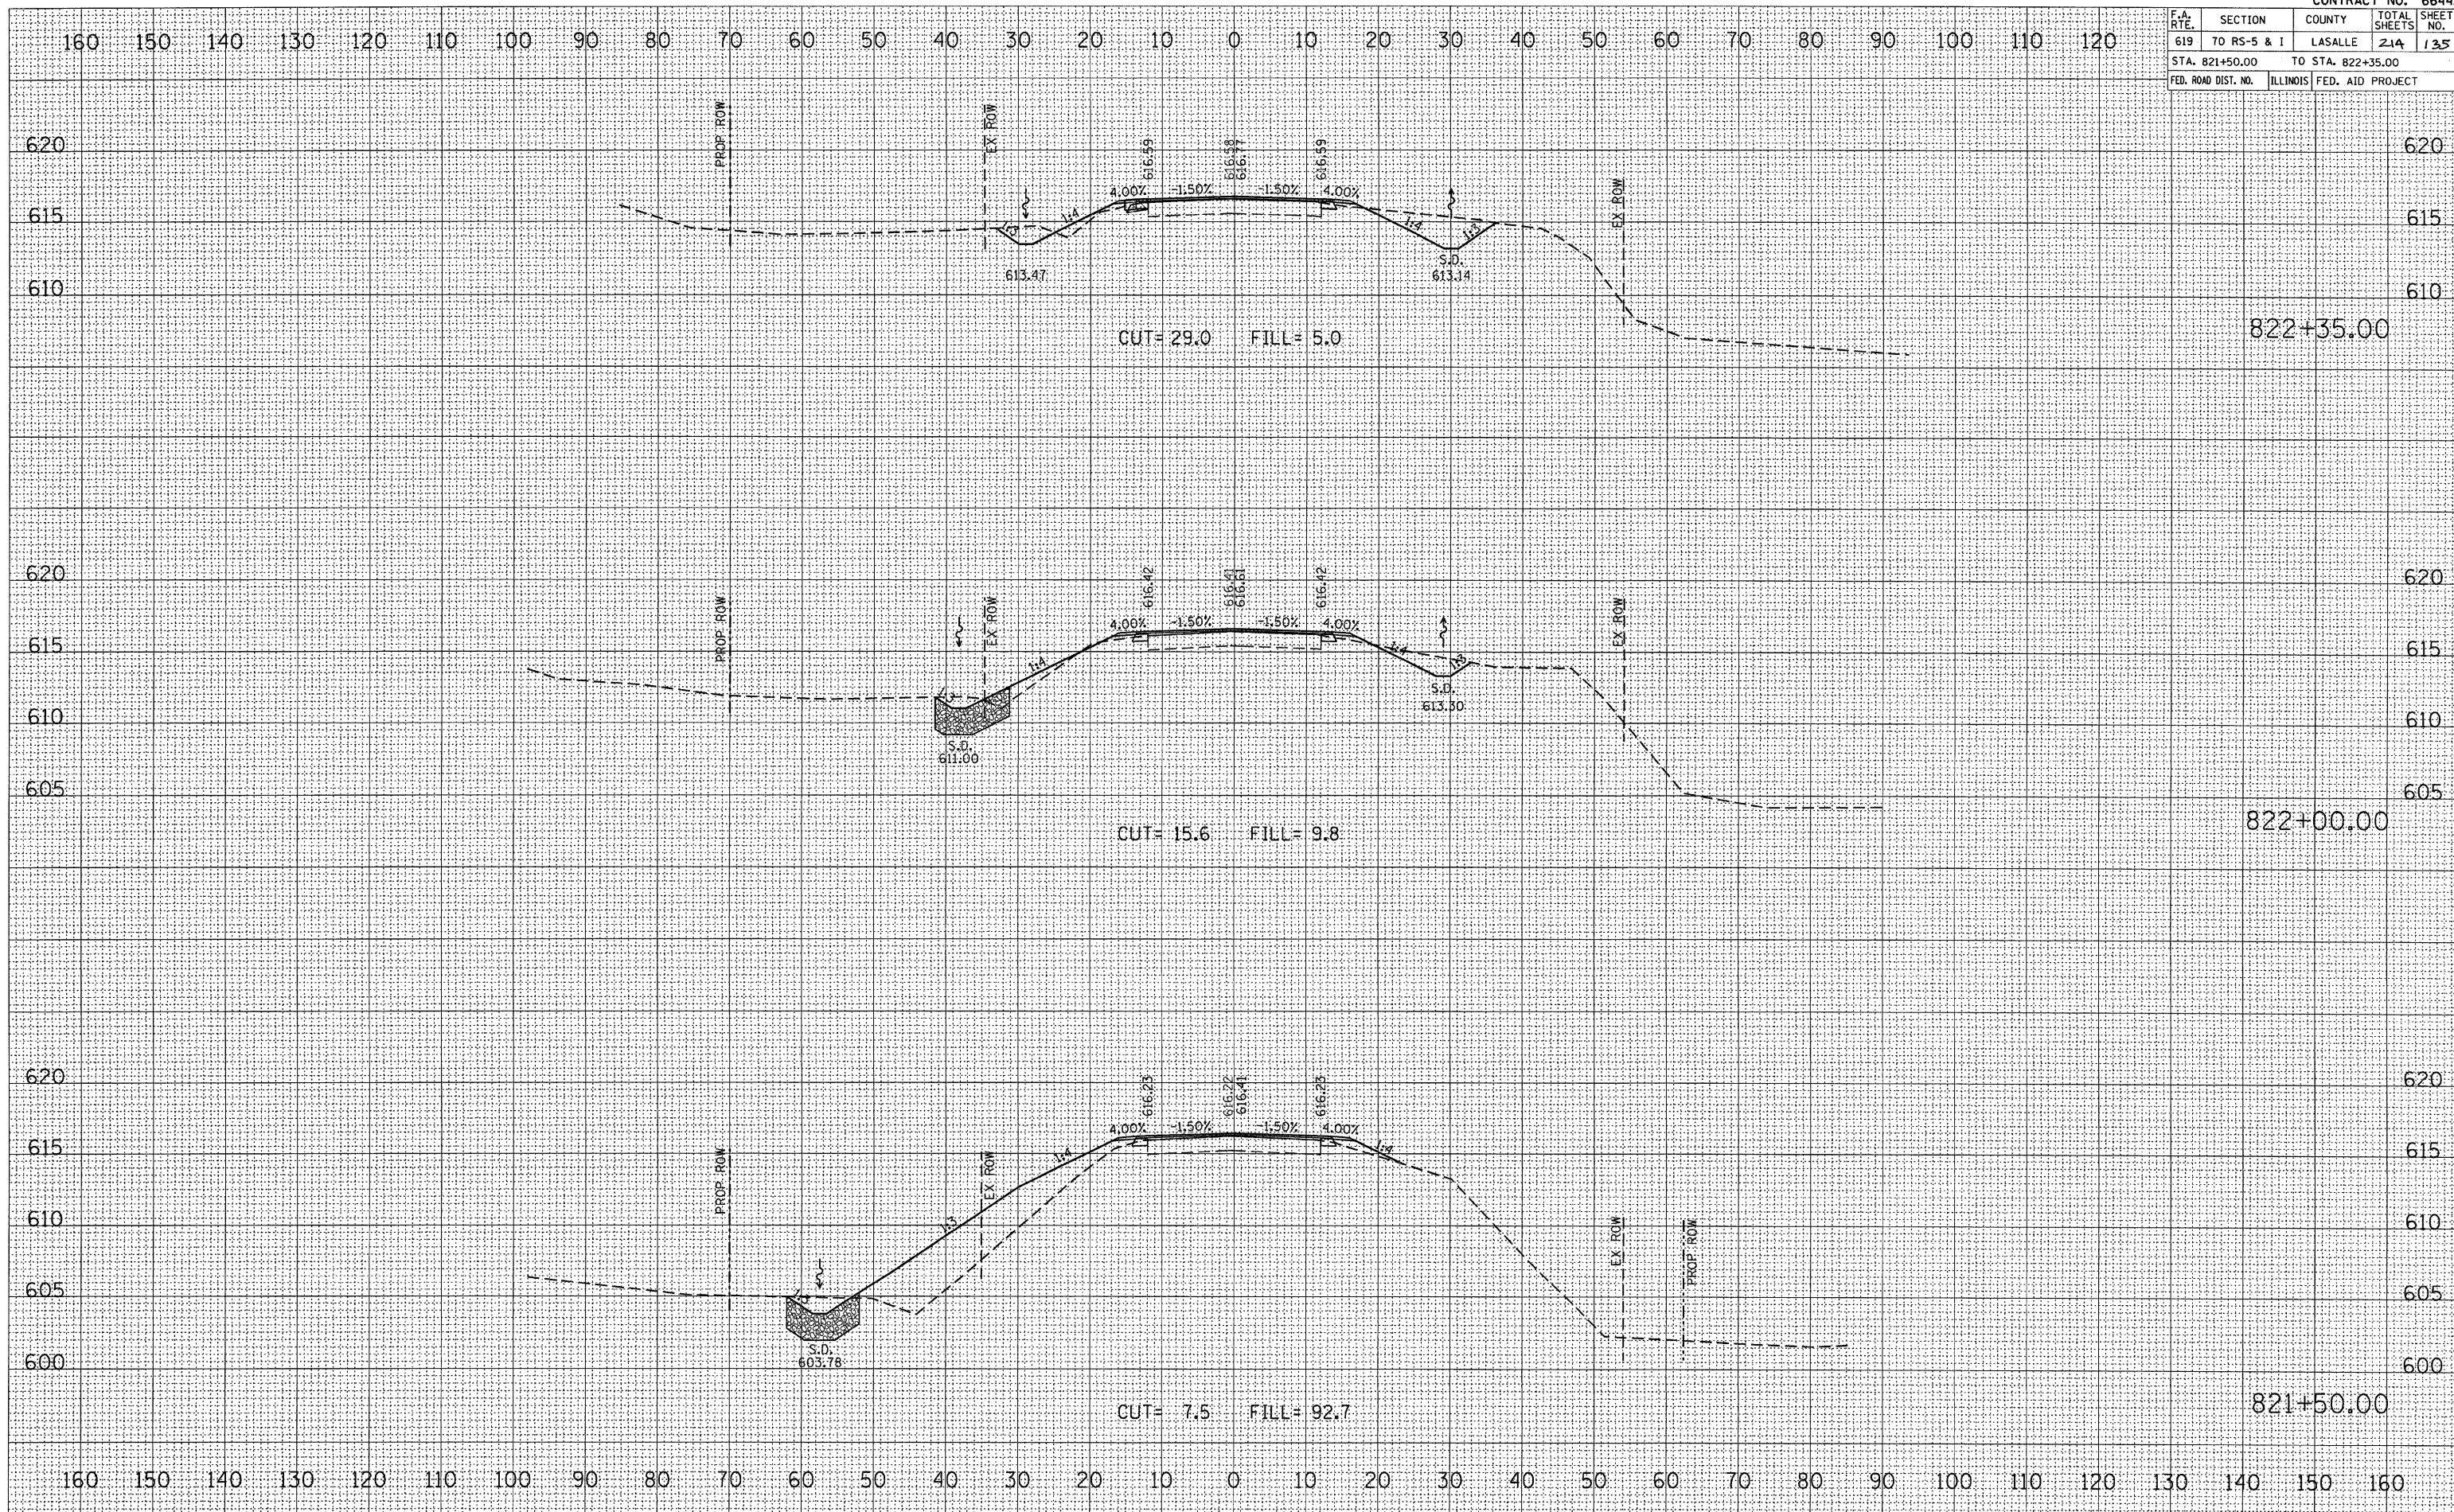

CROSS SECTION, STA 821+50.00 TO 822+35.00, FAP ROUTE 619 (IL 71)