


F.A. RTE.	SECTION	COUNTY	TOTAL SHEETS	SHEET NO.
619	TO RS-5 & I	LASALLE	214	137
STA. 823+00.00		TO STA. 823+50.00		
FED. ROAD DIST. NO.	ILLINOIS	FED. AID PROJECT		

FINAL SURVEY NO.	SURVEYED	BY	DATE
NOTE BOOK NO.	PLOTTED		
	TEMPLATE		
	AREAS CHECKED		

ORIGINAL SURVEY NO.	SURVEYED	BY	DATE
	PLOTTED		
	TEMPLATE		
	AREAS CHECKED		

PLOT DATE = Aug 24, 2016 07:56:16 AM  
 PLOT SCALE = 1" = 40.00'  
 USER NAME = bergantuno,ja

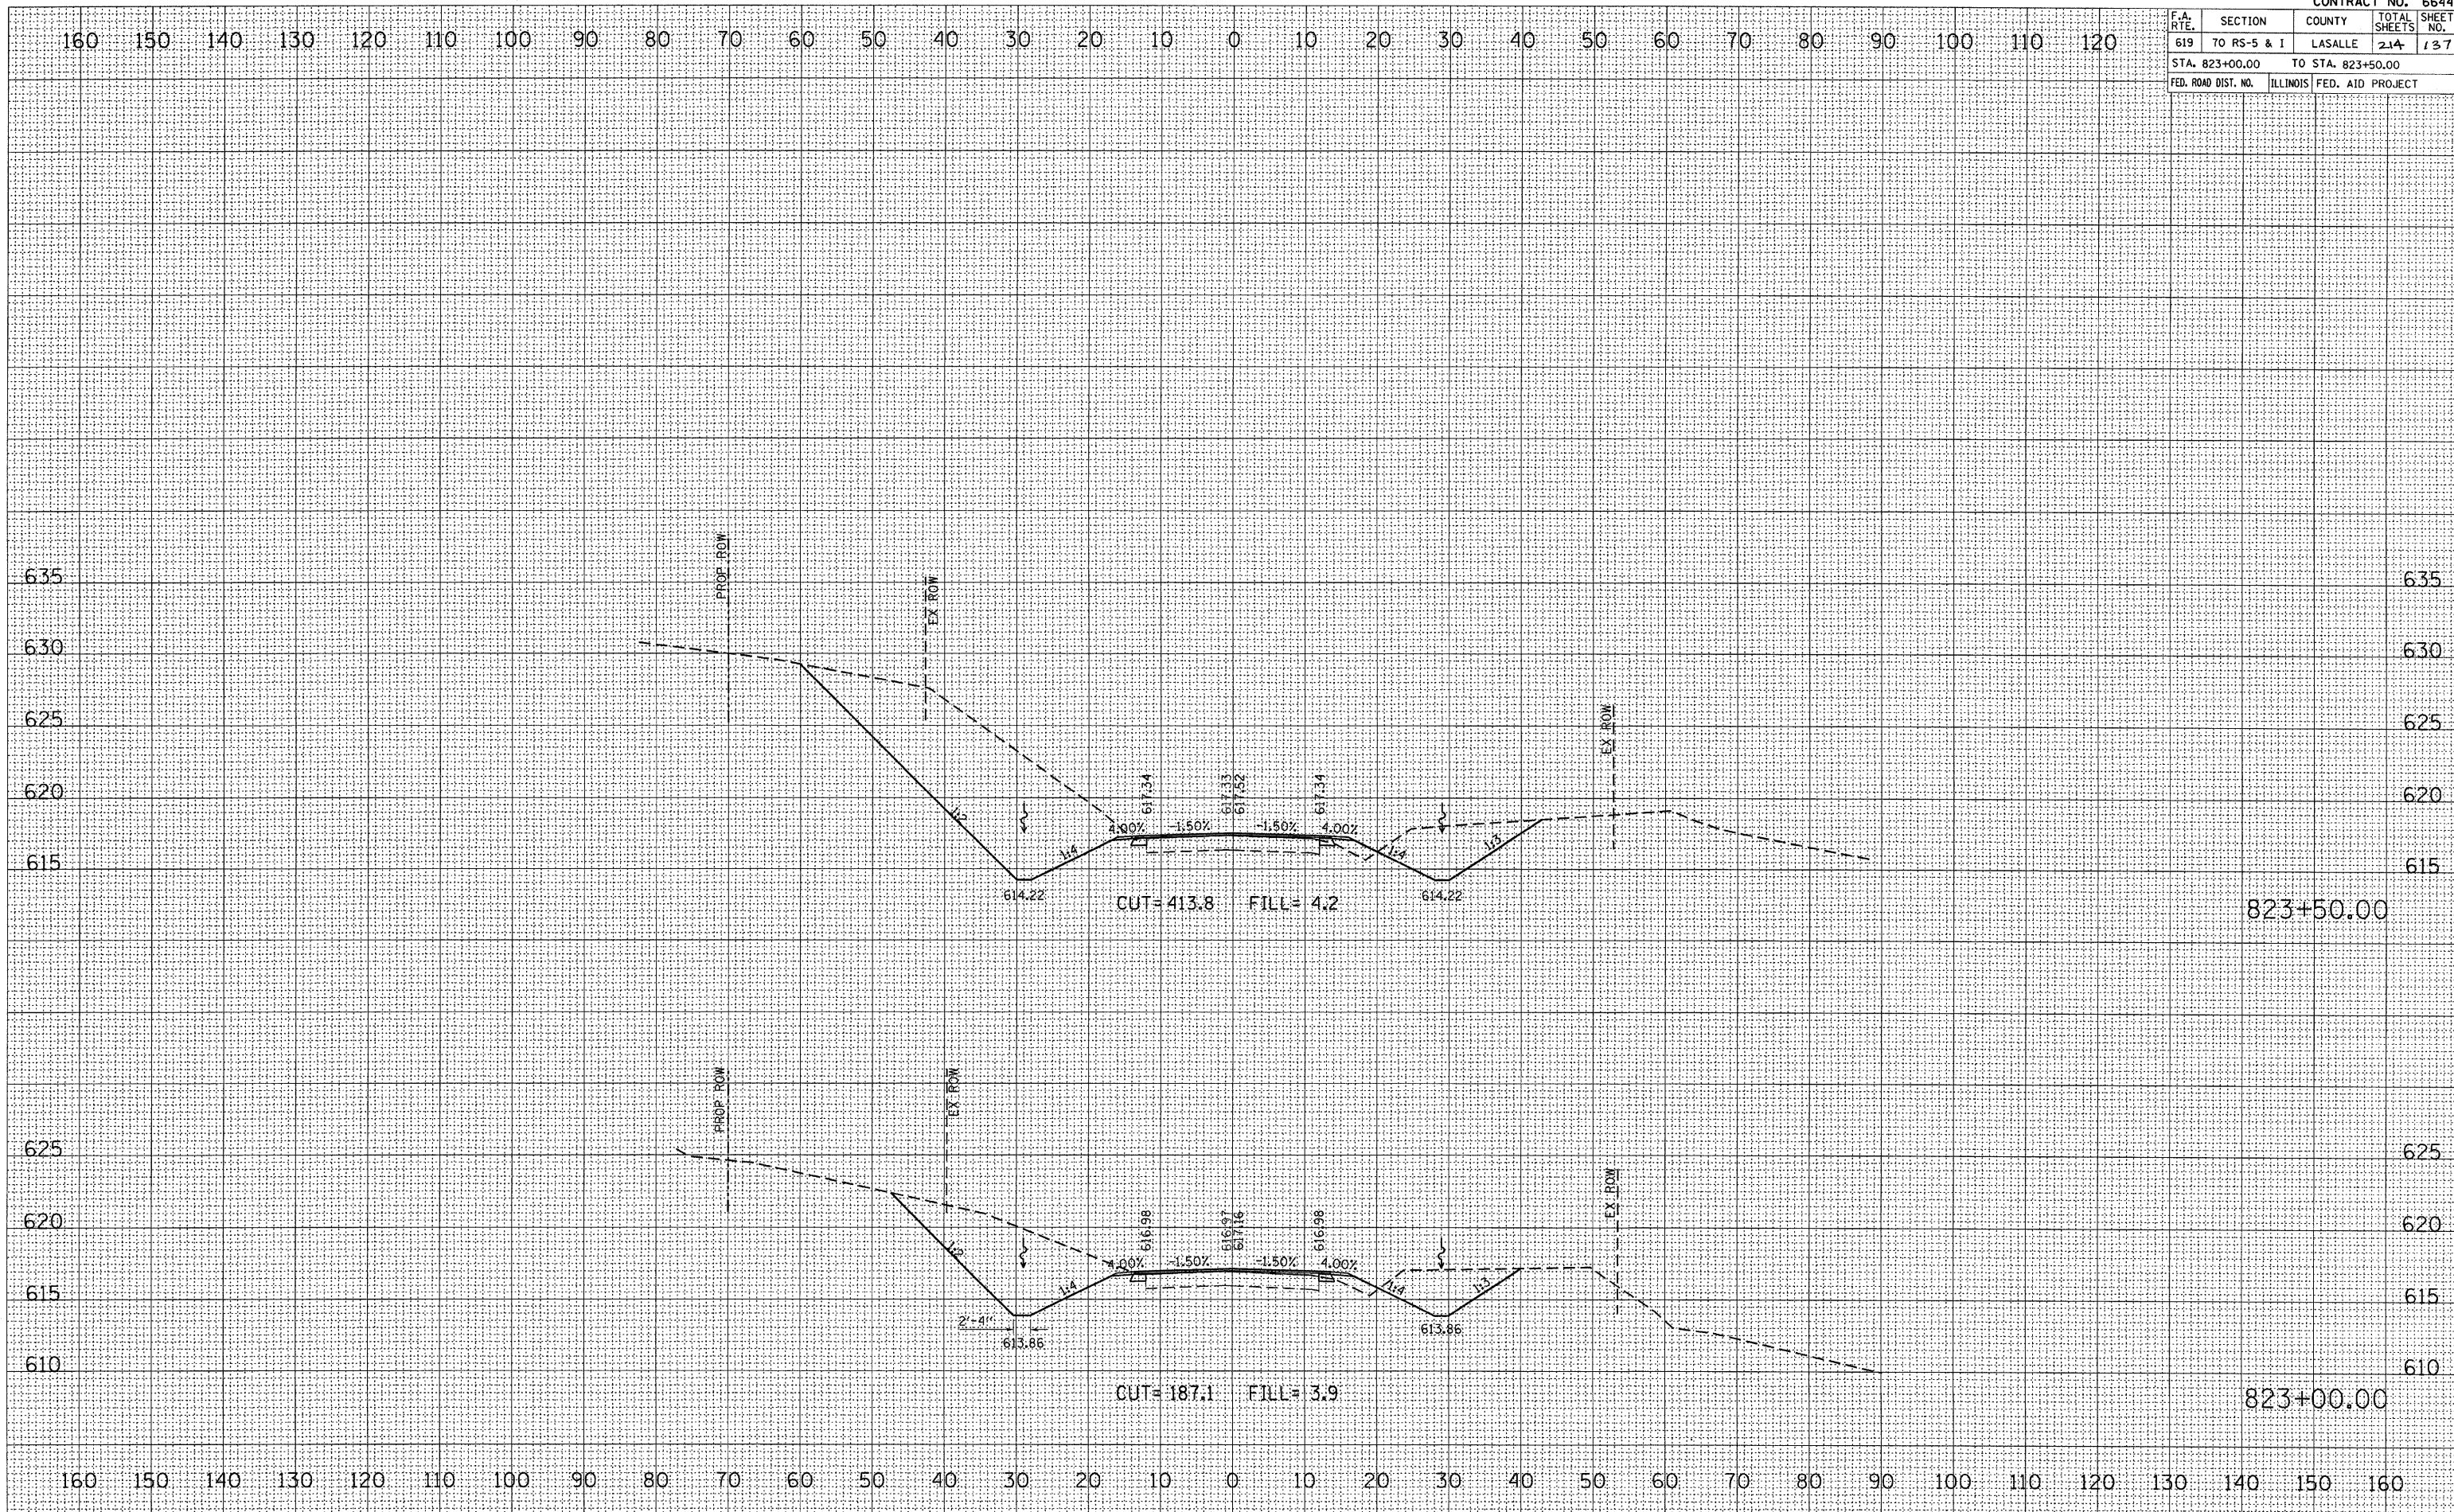

CROSS SECTION, STA 823+00.00 TO 823+50.00, FAP ROUTE 619 (IL 71)