


| F.A. RTE. | SECTION | COUNTY | TOTAL SHEETS | SHEET NO. |
|---------------------|-------------|---------------------------|--------------|-----------|
| 619 | 70 RS-5 & I | LASALLE | 214 | 138 |
| STA. 824+00.00 | | TO STA. 824+50.00 | | |
| FED. ROAD DIST. NO. | | ILLINOIS FED. AID PROJECT | | |

| FINAL SURVEY | SURVEYED | BY | DATE |
|--------------|---------------|----|------|
| NOTE BOOK | PLOTTED | | |
| NO. | AREAS CHECKED | | |

| ORIGINAL SURVEY | SURVEYED | BY | DATE |
|-----------------|---------------|----|------|
| FILE NAME | PLOTTED | | |
| USER NAME | AREAS CHECKED | | |

PLOT DATE = Aug 24, 2018 - 07:55:59 AM
FILE NAME = c:\work\proj\824\824+00.00.dwg
USER NAME = bergantini

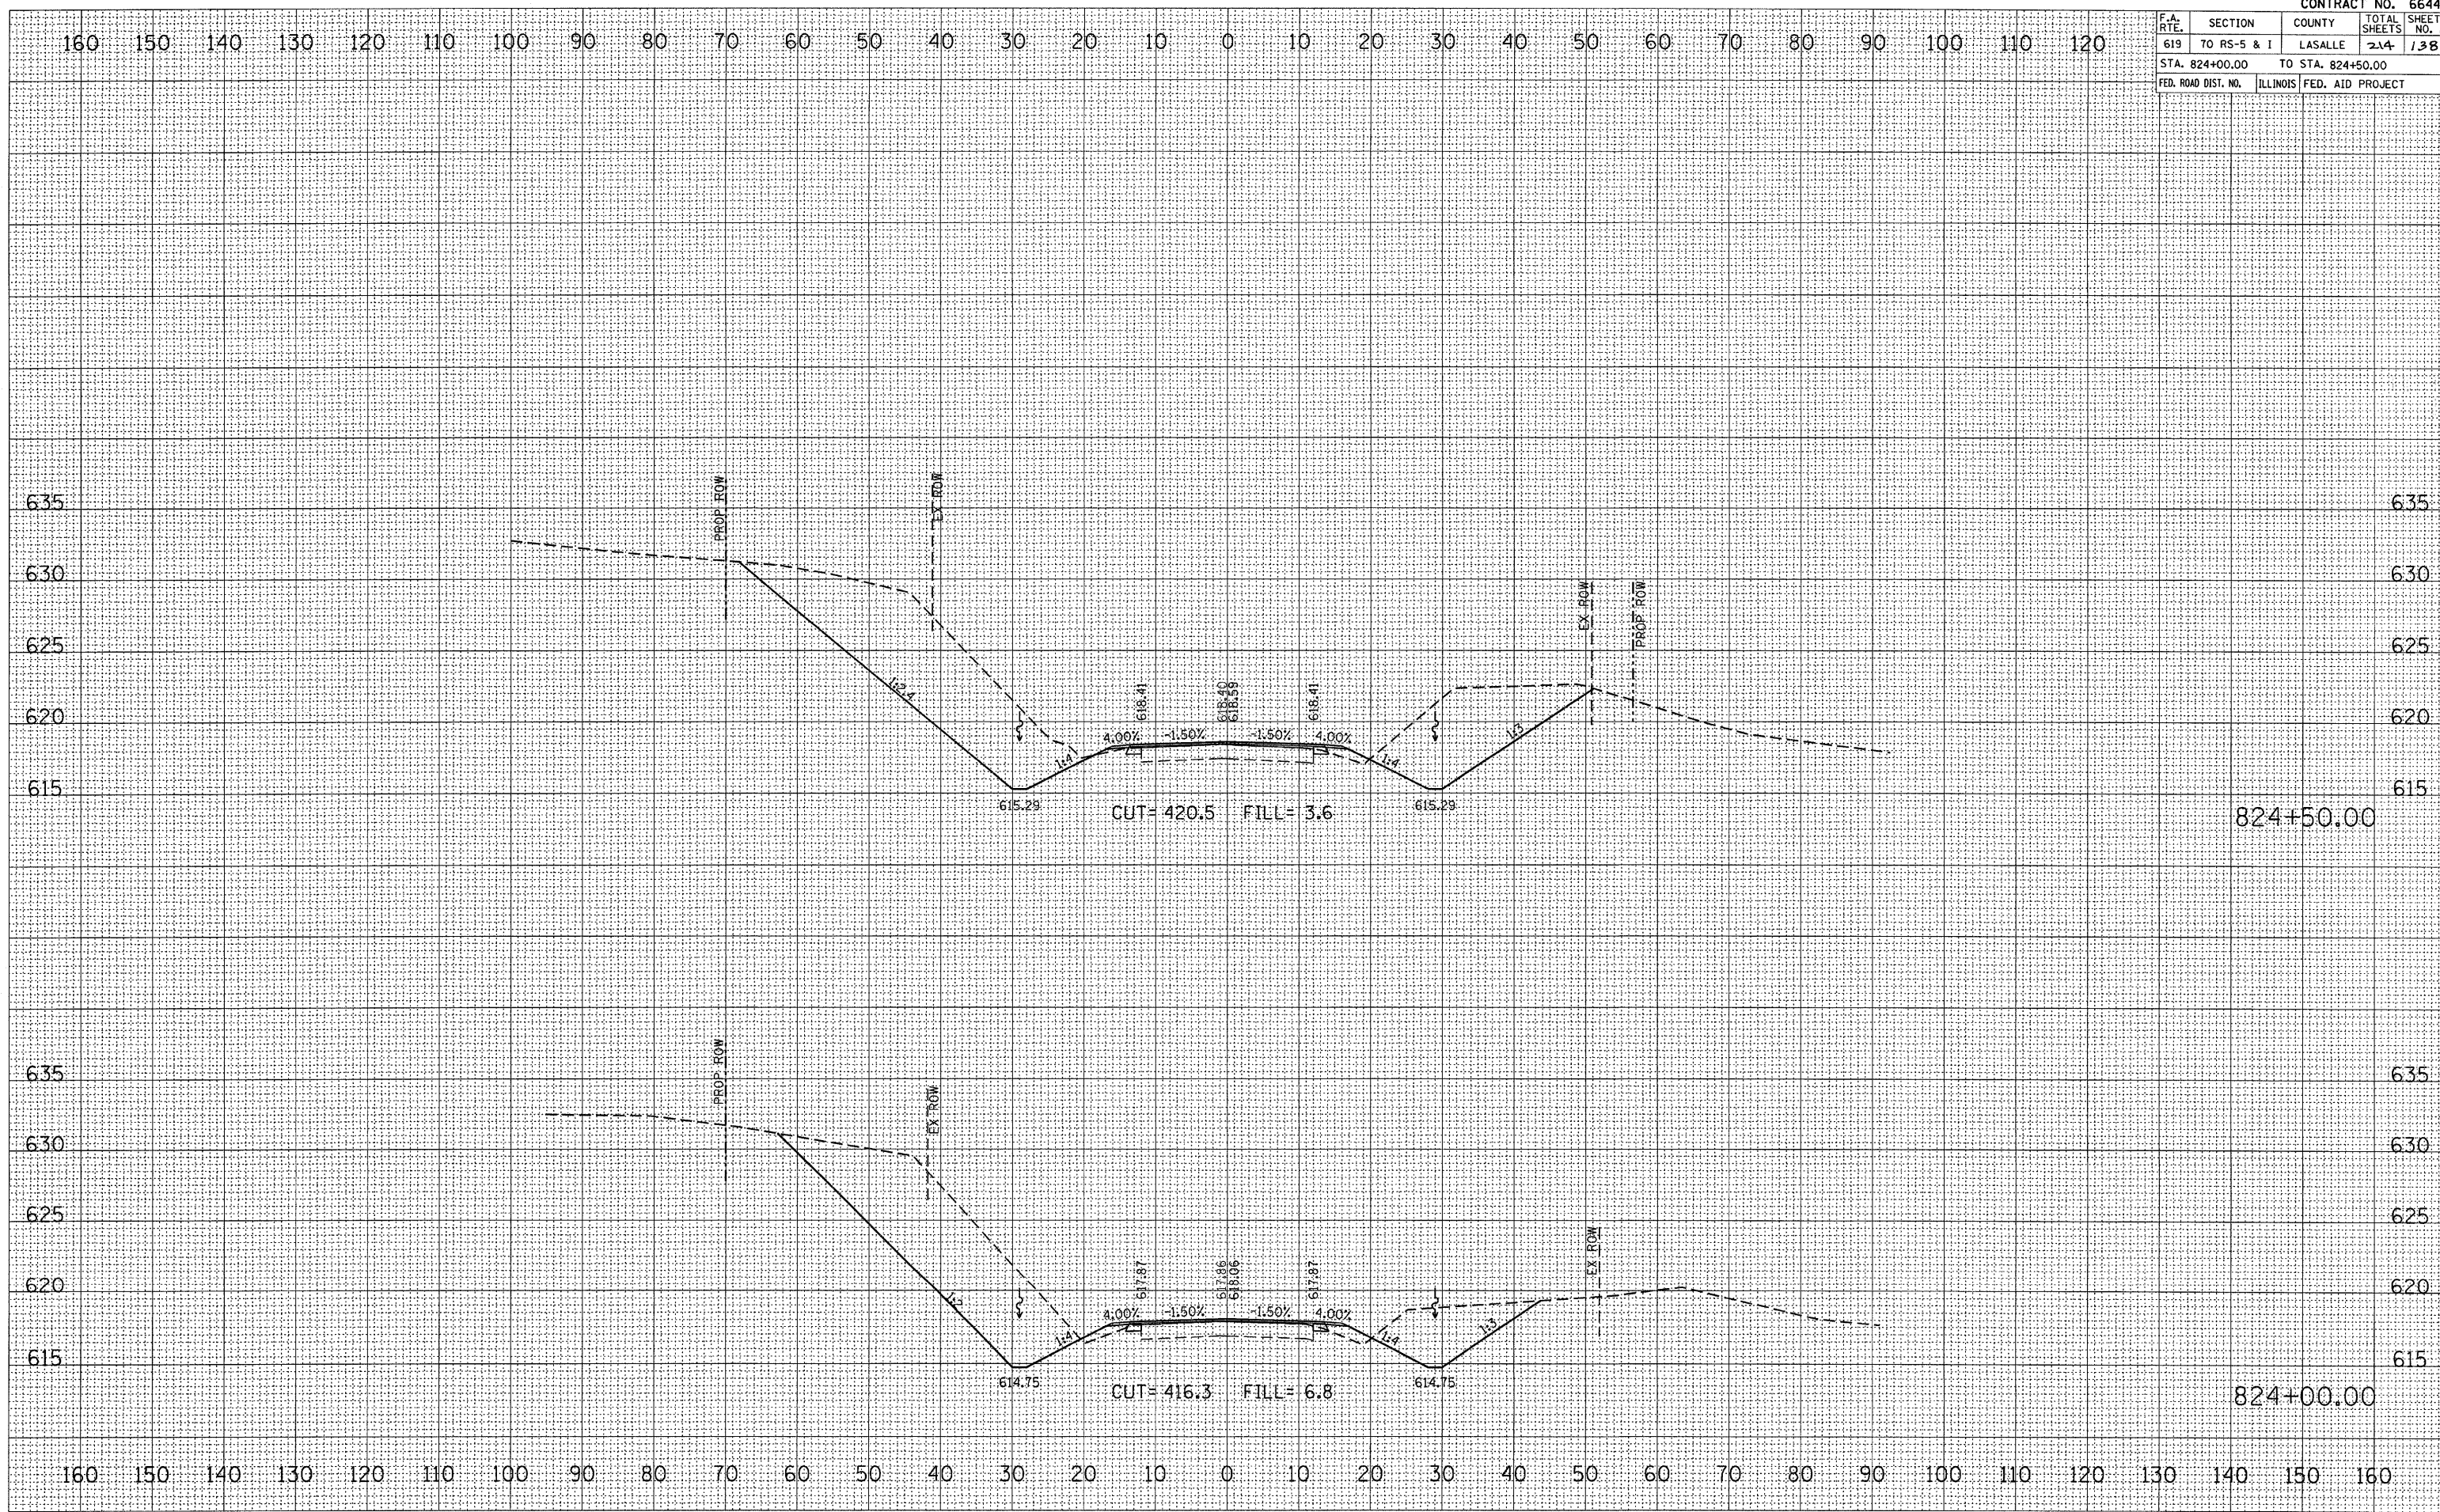

CROSS SECTION, STA 824+00.00 TO 824+50.00, FAP ROUTE 619 (IL 71)