


F.A. RTE.	SECTION	COUNTY	TOTAL SHEETS	SHEET NO.
619	TO RS-5 & I	LASALLE	214	139
STA. 825+00.00 TO STA. 825+50.00				
FED. ROAD DIST. NO.		ILLINOIS FED. AID PROJECT		

FINAL SURVEY	BY	DATE
SURVEYED		
NOTE BOOK		
AREAS		
AREAS CHECKED		

ORIGINAL SURVEY	BY	DATE
SURVEYED		
NOTE BOOK		
AREAS		
AREAS CHECKED		

PLOT DATE = Aug 24, 2010 - 07:55:43 AM
 FILE NAME = c:\p\work\p\road\bergentino\p\825+00.00-825+50.00.dwg
 PLOT SCALE = 10.0000 / IN.
 USER NAME = bergentino.j

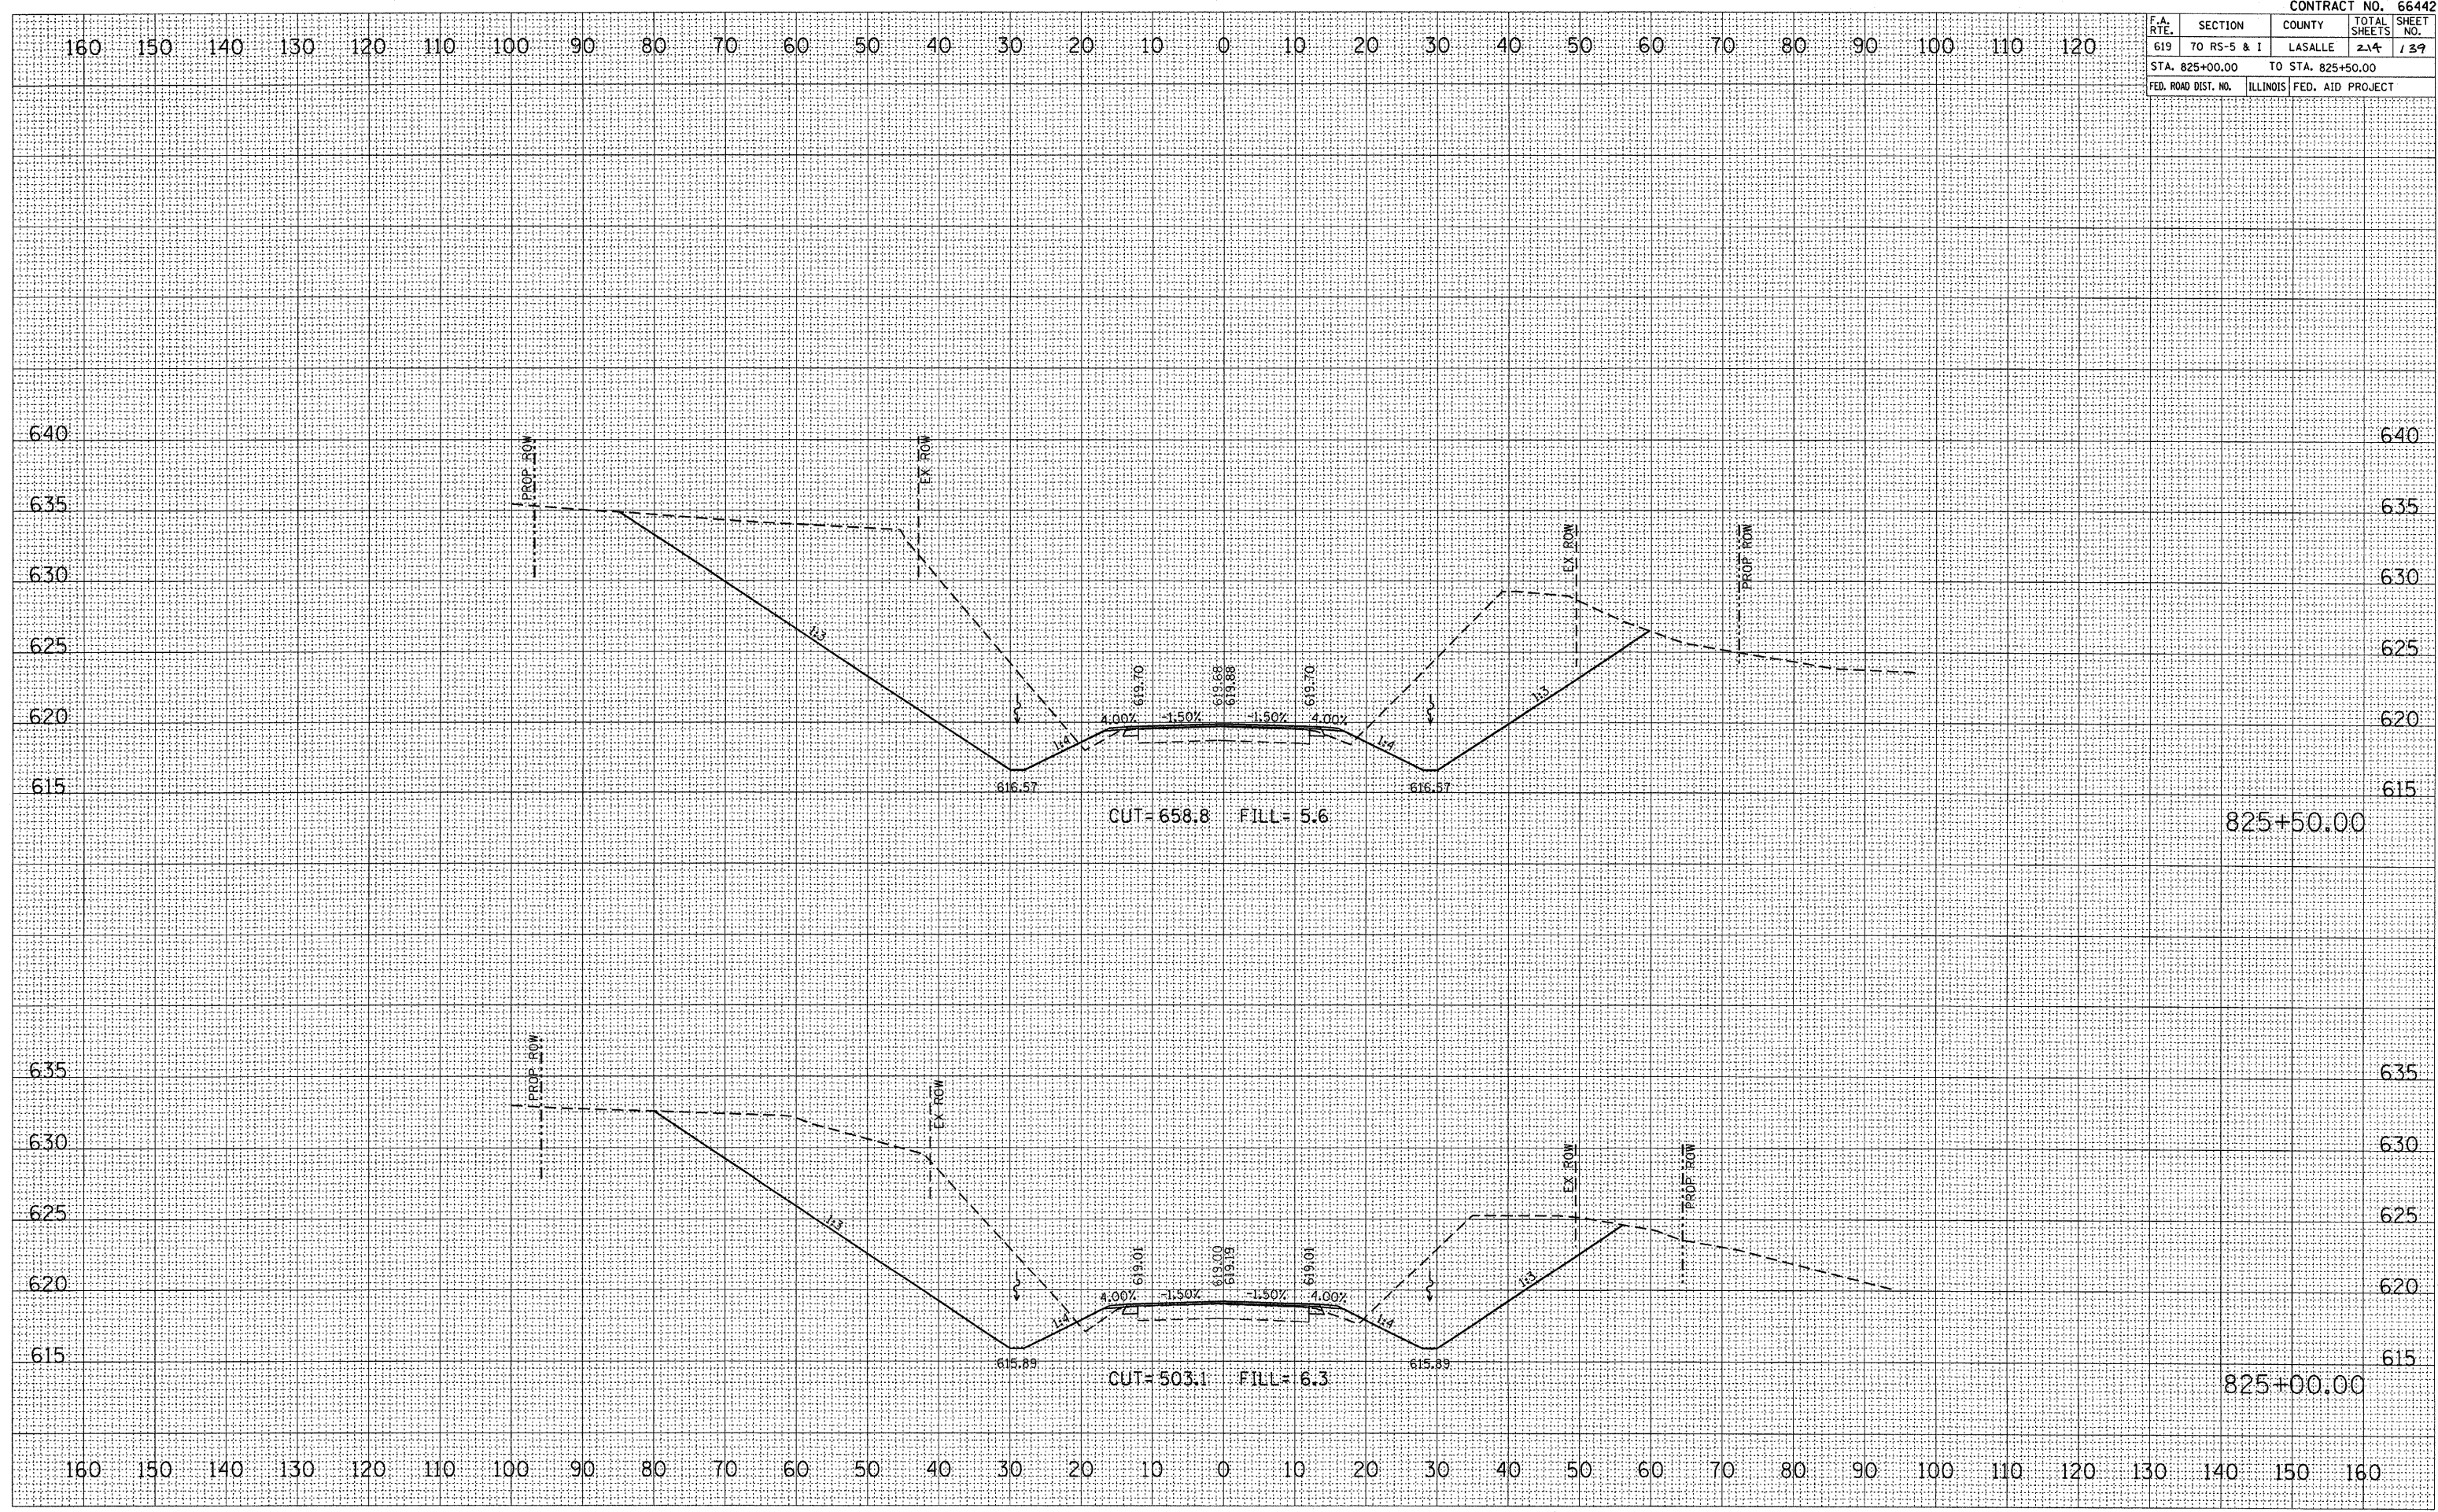

CROSS SECTION, STA 825+00.00 TO 825+50.00, FAP ROUTE 619 (IL 71)