


F.A. RTE.	SECTION	COUNTY	TOTAL SHEETS	SHEET NO.
619	70 RS-5 & I	LASALLE	214	140
STA. 826+00.00 TO STA. 826+50.00				
FED. ROAD DIST. NO.	ILLINOIS	FED. AID PROJECT		

FINAL SURVEY	DATE
SURVEYED	
PLOTTED	
NOTE BOOK	
AREAS	
CHECKED	

ORIGINAL SURVEY	DATE
SURVEYED	
PLOTTED	
NOTE BOOK	
AREAS	
CHECKED	

PLOT DATE = Aug 24, 2010 - 07:55:32 AM  
 FILE NAME = c:\pwork\pudot\bgantins\pudot\826+00.00.dwg  
 USER NAME = bgantins

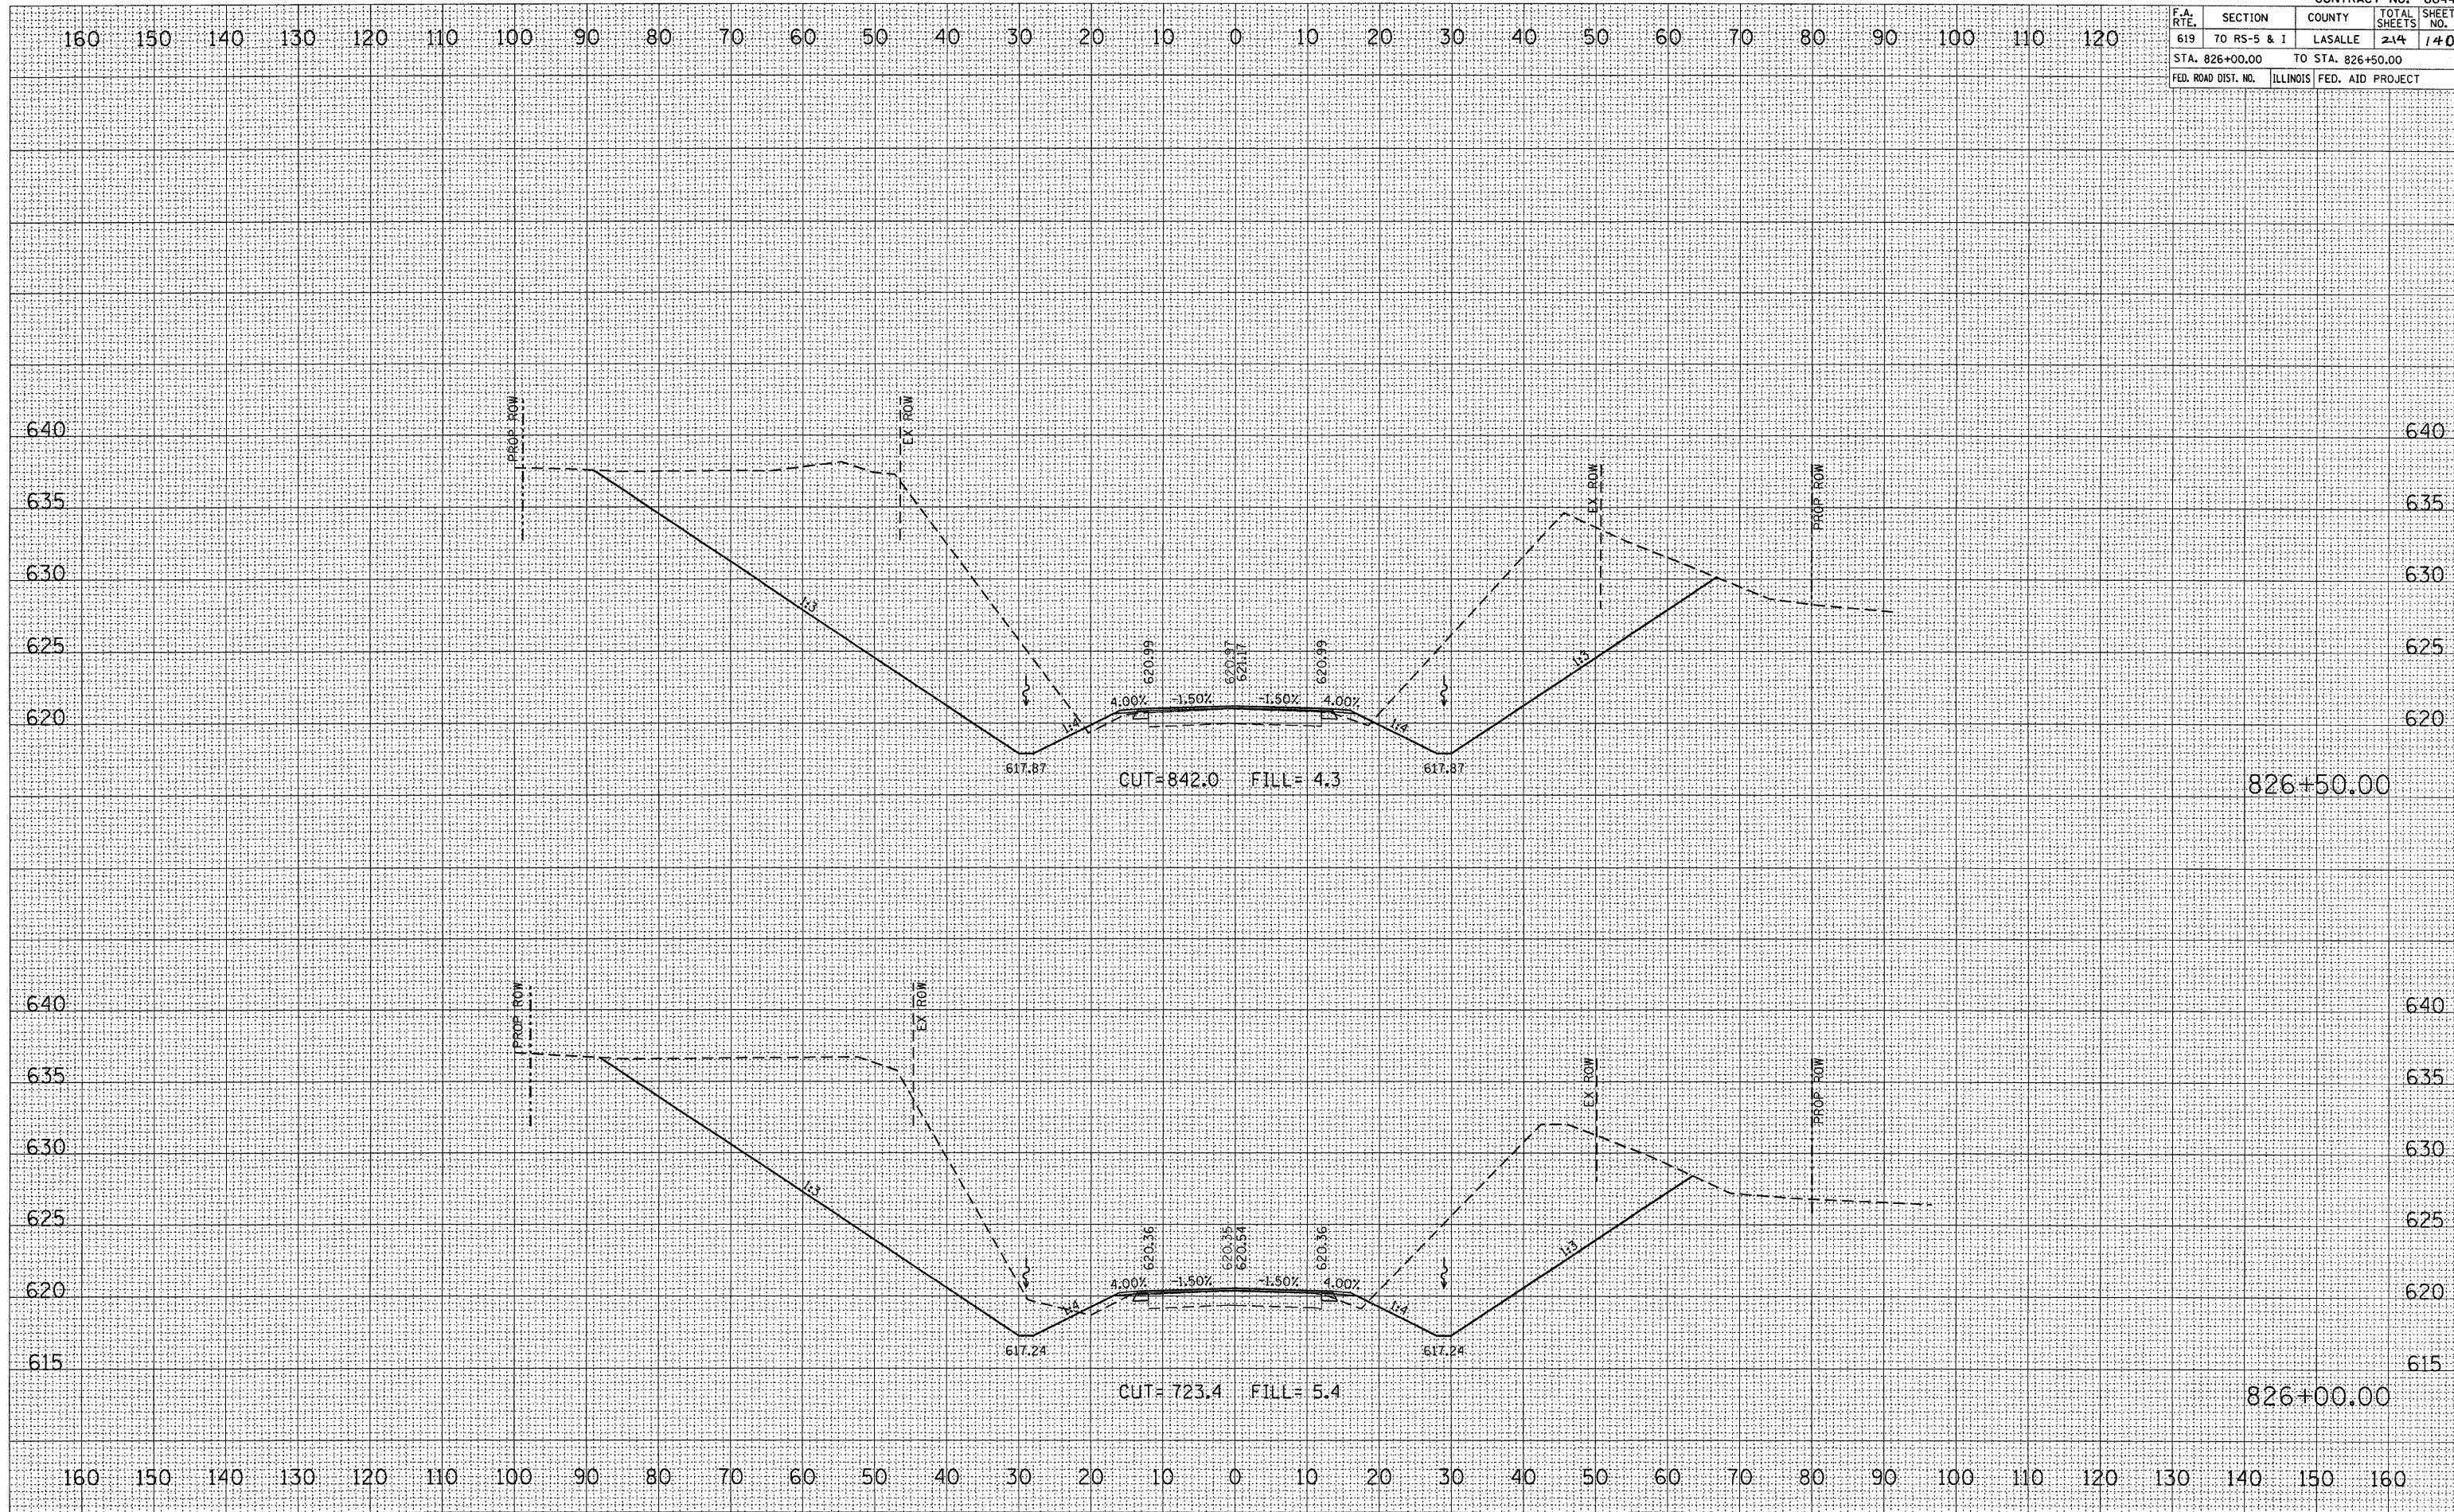

CROSS SECTION, STA 826+00.00 TO 826+50.00, FAP ROUTE 619 (IL 71)