


F.A. RTE.	SECTION	COUNTY	TOTAL SHEETS	SHEET NO.
619	70 RS-5 & I	LASALLE	214	141
STA. 827+00.00		TO STA. 827+50.00		
FED. ROAD DIST. NO.		ILLINOIS	FED. AID PROJECT	

FINAL SURVEY	BY	DATE
SUBMITTED		
PLOTTED		
NOTE BOOK		
AREAS CHECKED		
NO.		

ORIGINAL SURVEY	BY	DATE
SUBMITTED		
PLOTTED		
NOTE BOOK		
AREAS CHECKED		
NO.		

PLOT DATE = Aug 24, 2018 - 07:55:20 AM  
 FILE NAME = c:\p-work\pudot\bergantini\p\66442\827+00-50.dwg  
 SCALE = 10:80000  
 USER NAME = bergantini

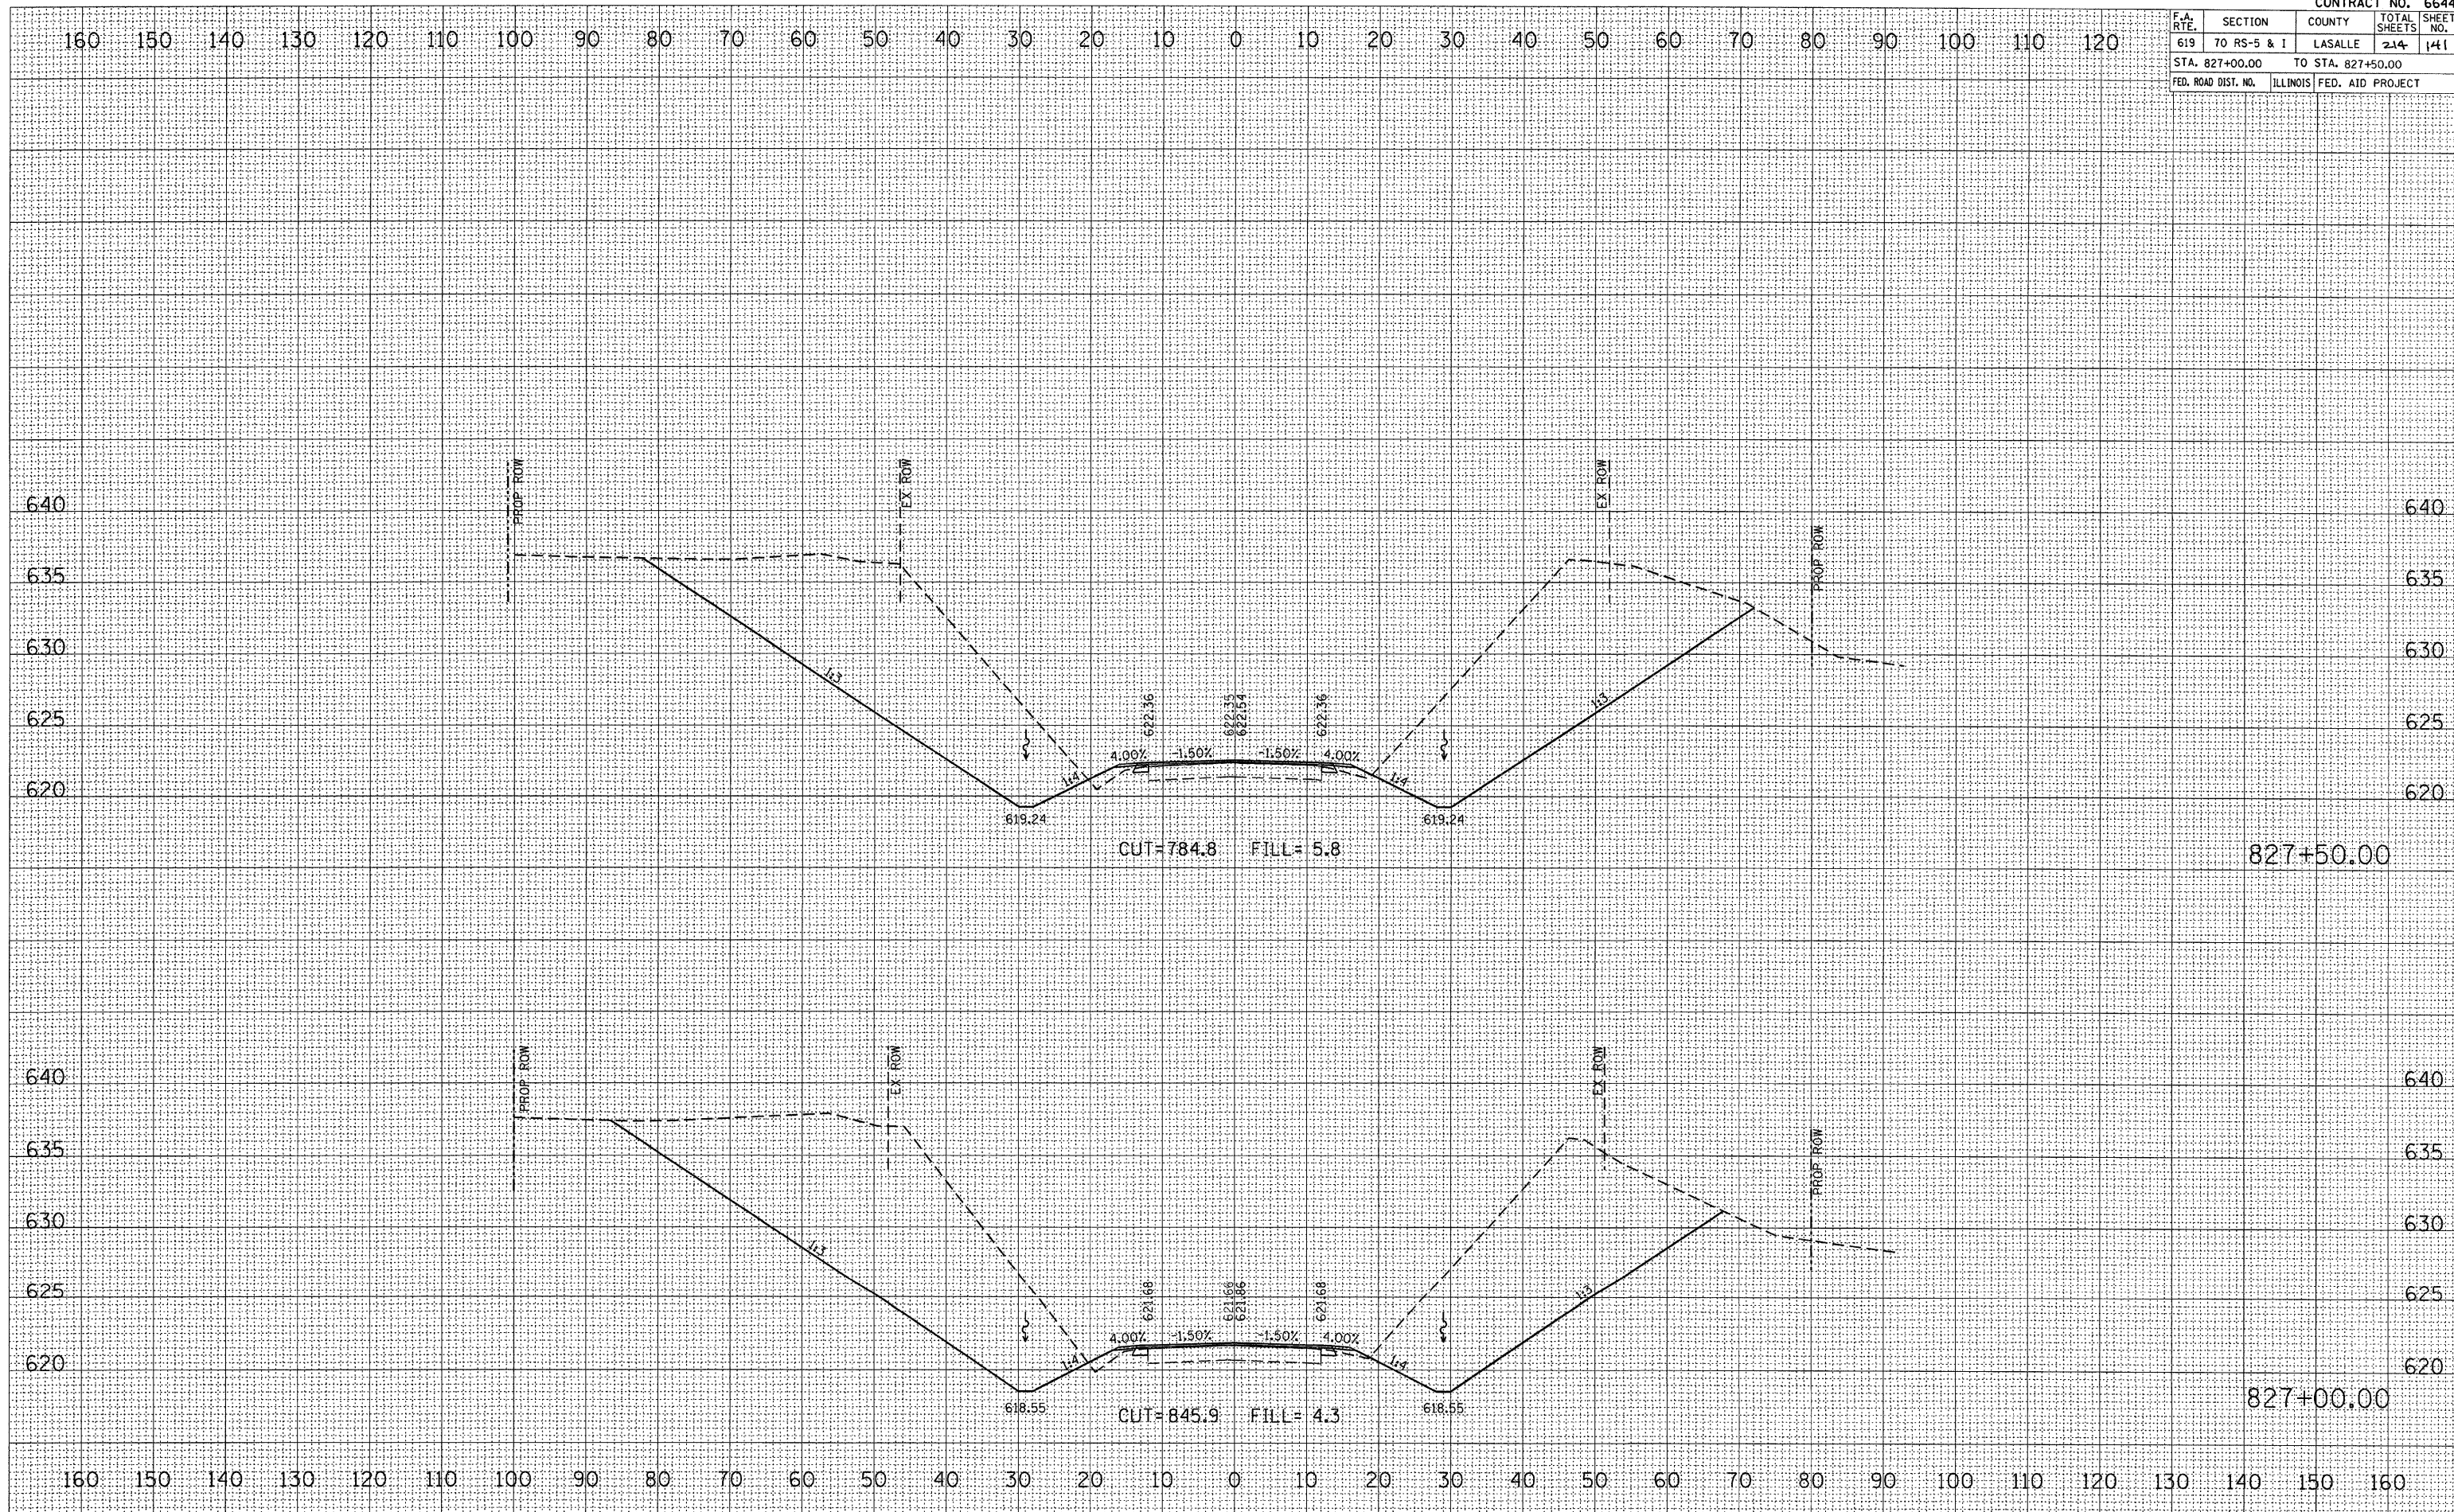

CROSS SECTION, STA 827+00.00 TO 827+50.00, FAP ROUTE 619 (IL 71)