


F.A. RTE.	SECTION	COUNTY	TOTAL SHEETS	SHEET NO.
619	70 RS-5 & I	LASALLE	214	144
STA. 831+00.00		TO STA. 831+17.08		
FED. ROAD DIST. NO.		ILLINOIS	FED. AID PROJECT	

FINAL SURVEY NO.	SURVEYED BY	DATE

ORIGINAL SURVEY NO.	SURVEYED BY	DATE

PLOT DATE = Aug 24, 2010 - 07:45:23 AM
 FILE NAME = c:\pwworking\berntino\project\66442\144.dwg
 USER NAME = berntino.j

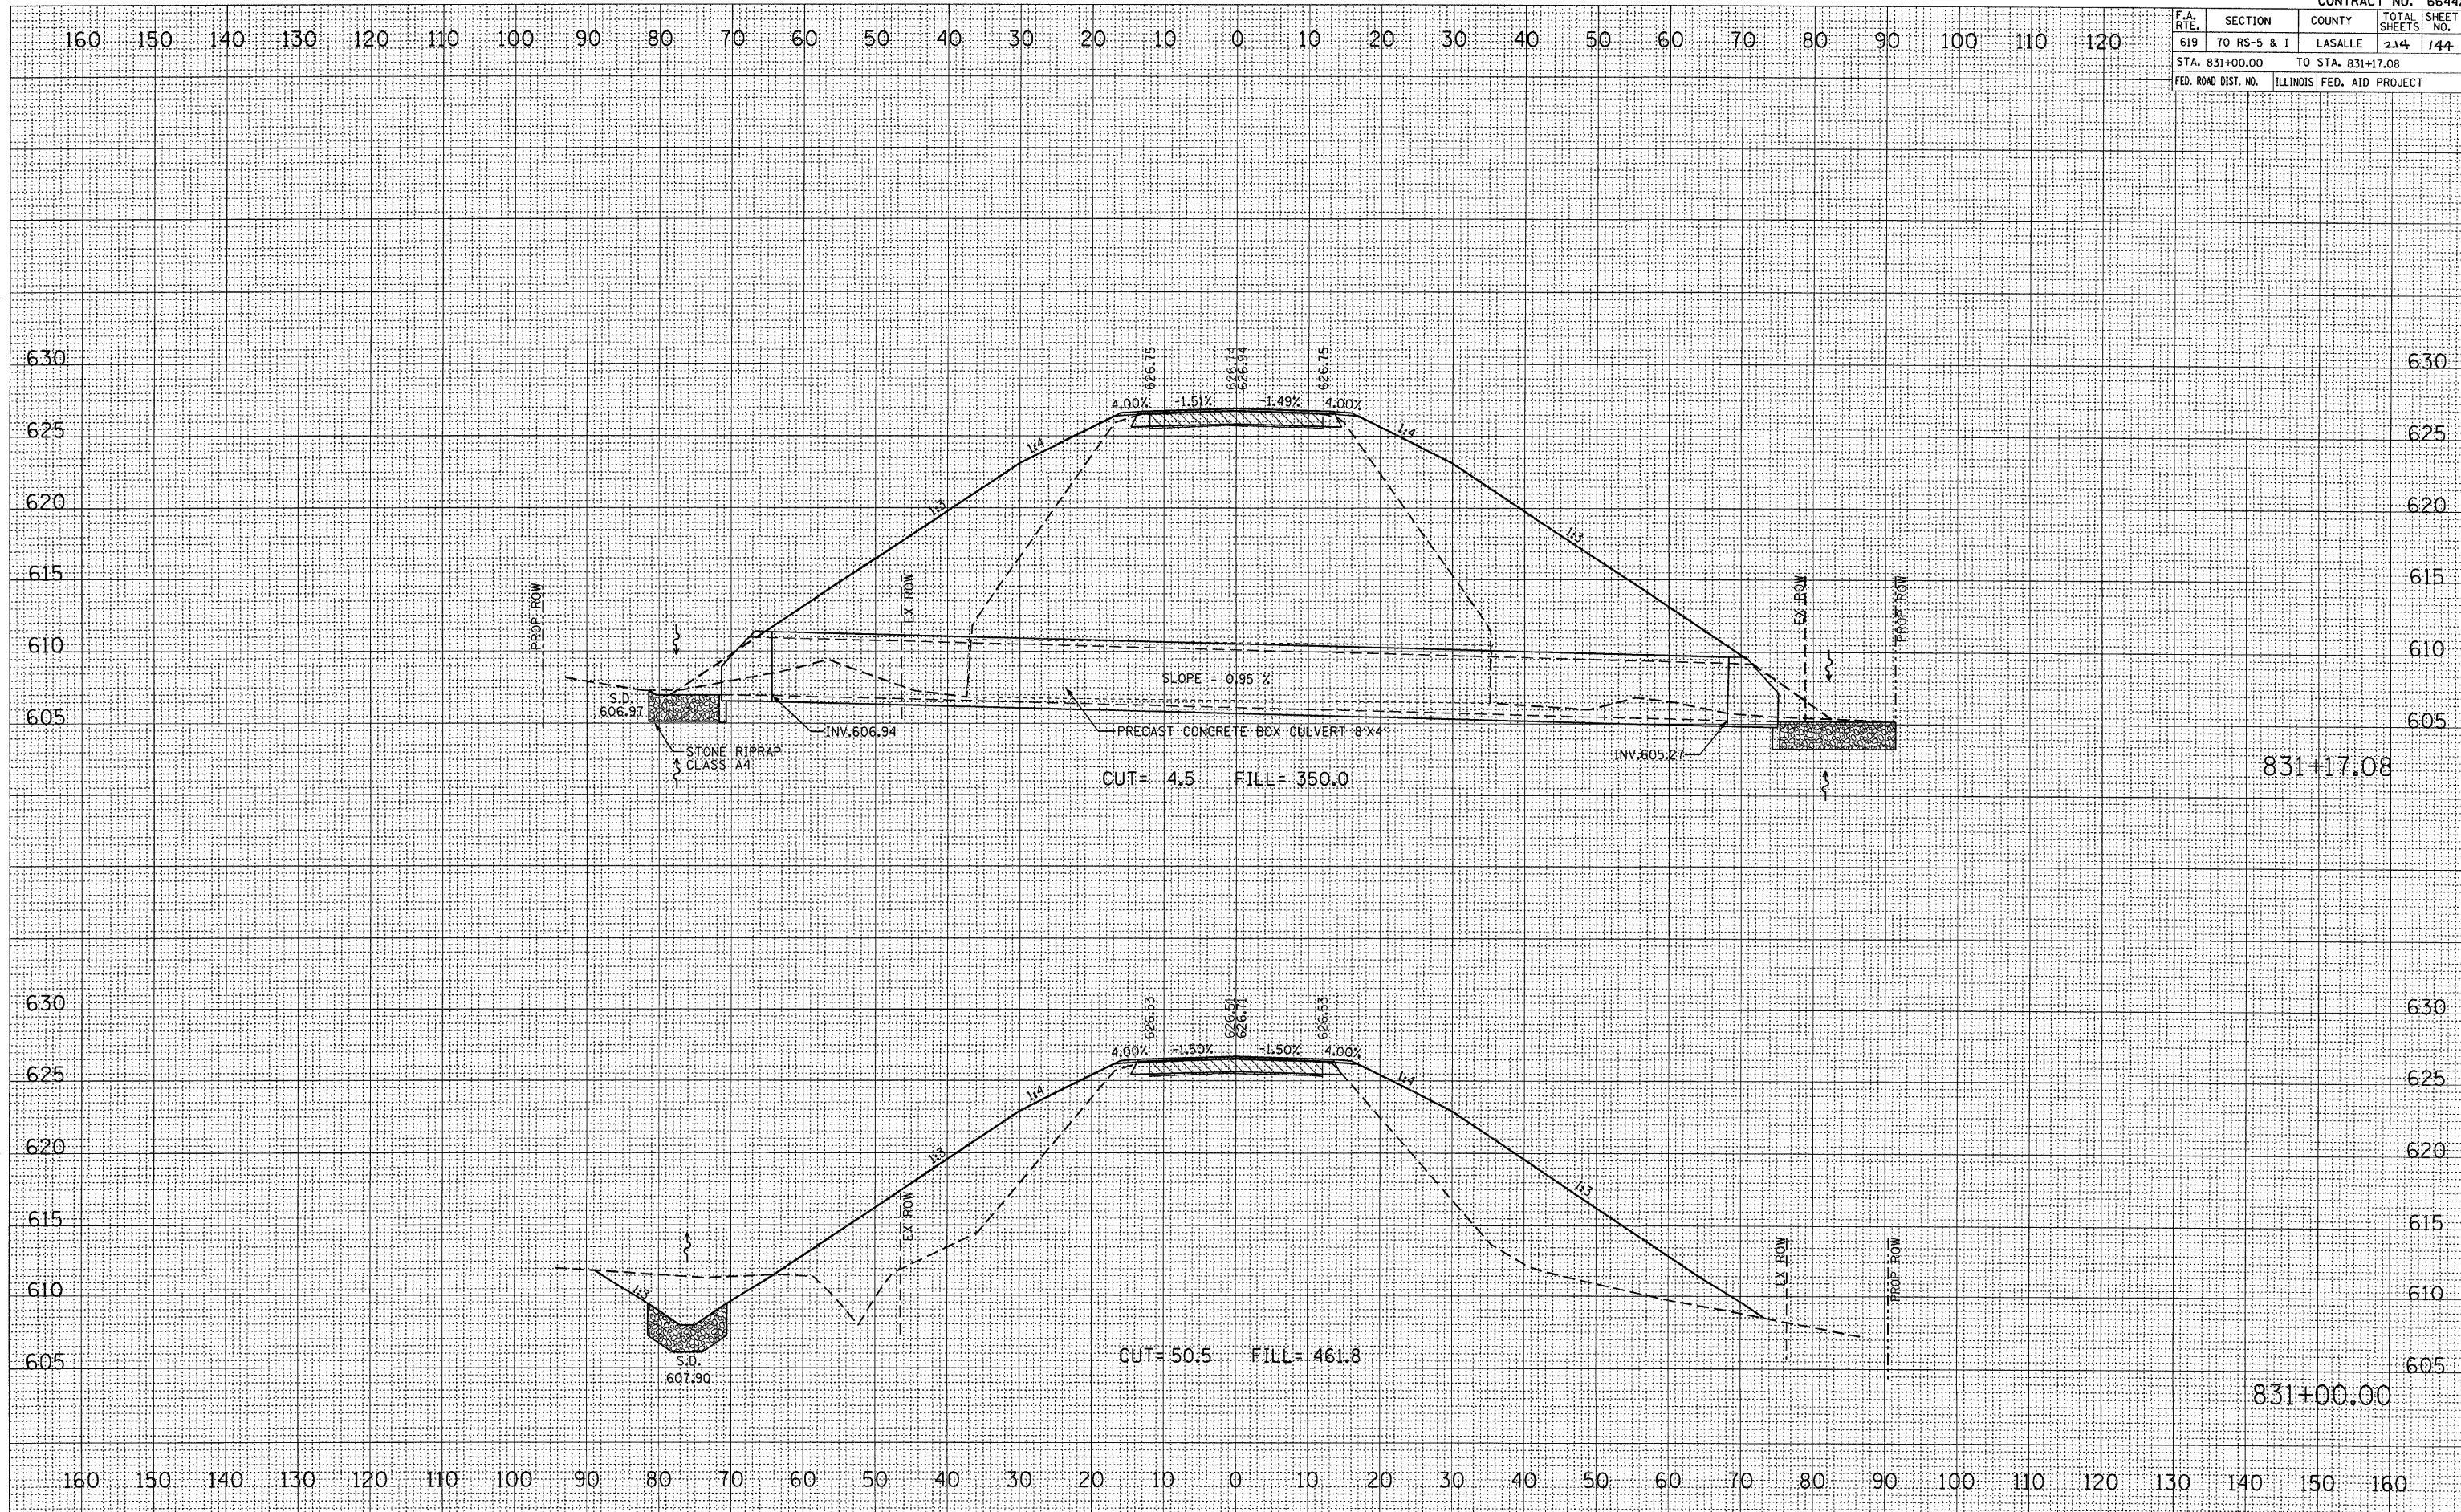

CROSS SECTION, STA 831+00.00 TO 831+17.08, FAP ROUTE 619 (IL 71)