


F.A. RTE.	SECTION	COUNTY	TOTAL SHEETS	SHEET NO.
619	TO RS-5 & I	LASALLE	214	145
STA. 831+50.00		TO STA. 832+00.00		
FED. ROAD DIST. NO.	ILLINOIS	FED. AID PROJECT		

FINAL SURVEY	SURVEYED	BY	DATE
NO.	NO.		
AREAS	PLOTTED		
TEMPLATES			
AREAS	CHECKED		

ORIGINAL SURVEY	SURVEYED	BY	DATE
NO.	NO.		
AREAS	PLOTTED		
TEMPLATES			
AREAS	CHECKED		

PLOT DATE : Aug 24, 2010 - 07:49:12 AM
 FILE NAME : c:\pwworkspace\barngentune\jdw\66442\831+50.dwg
 USER NAME : barngentune

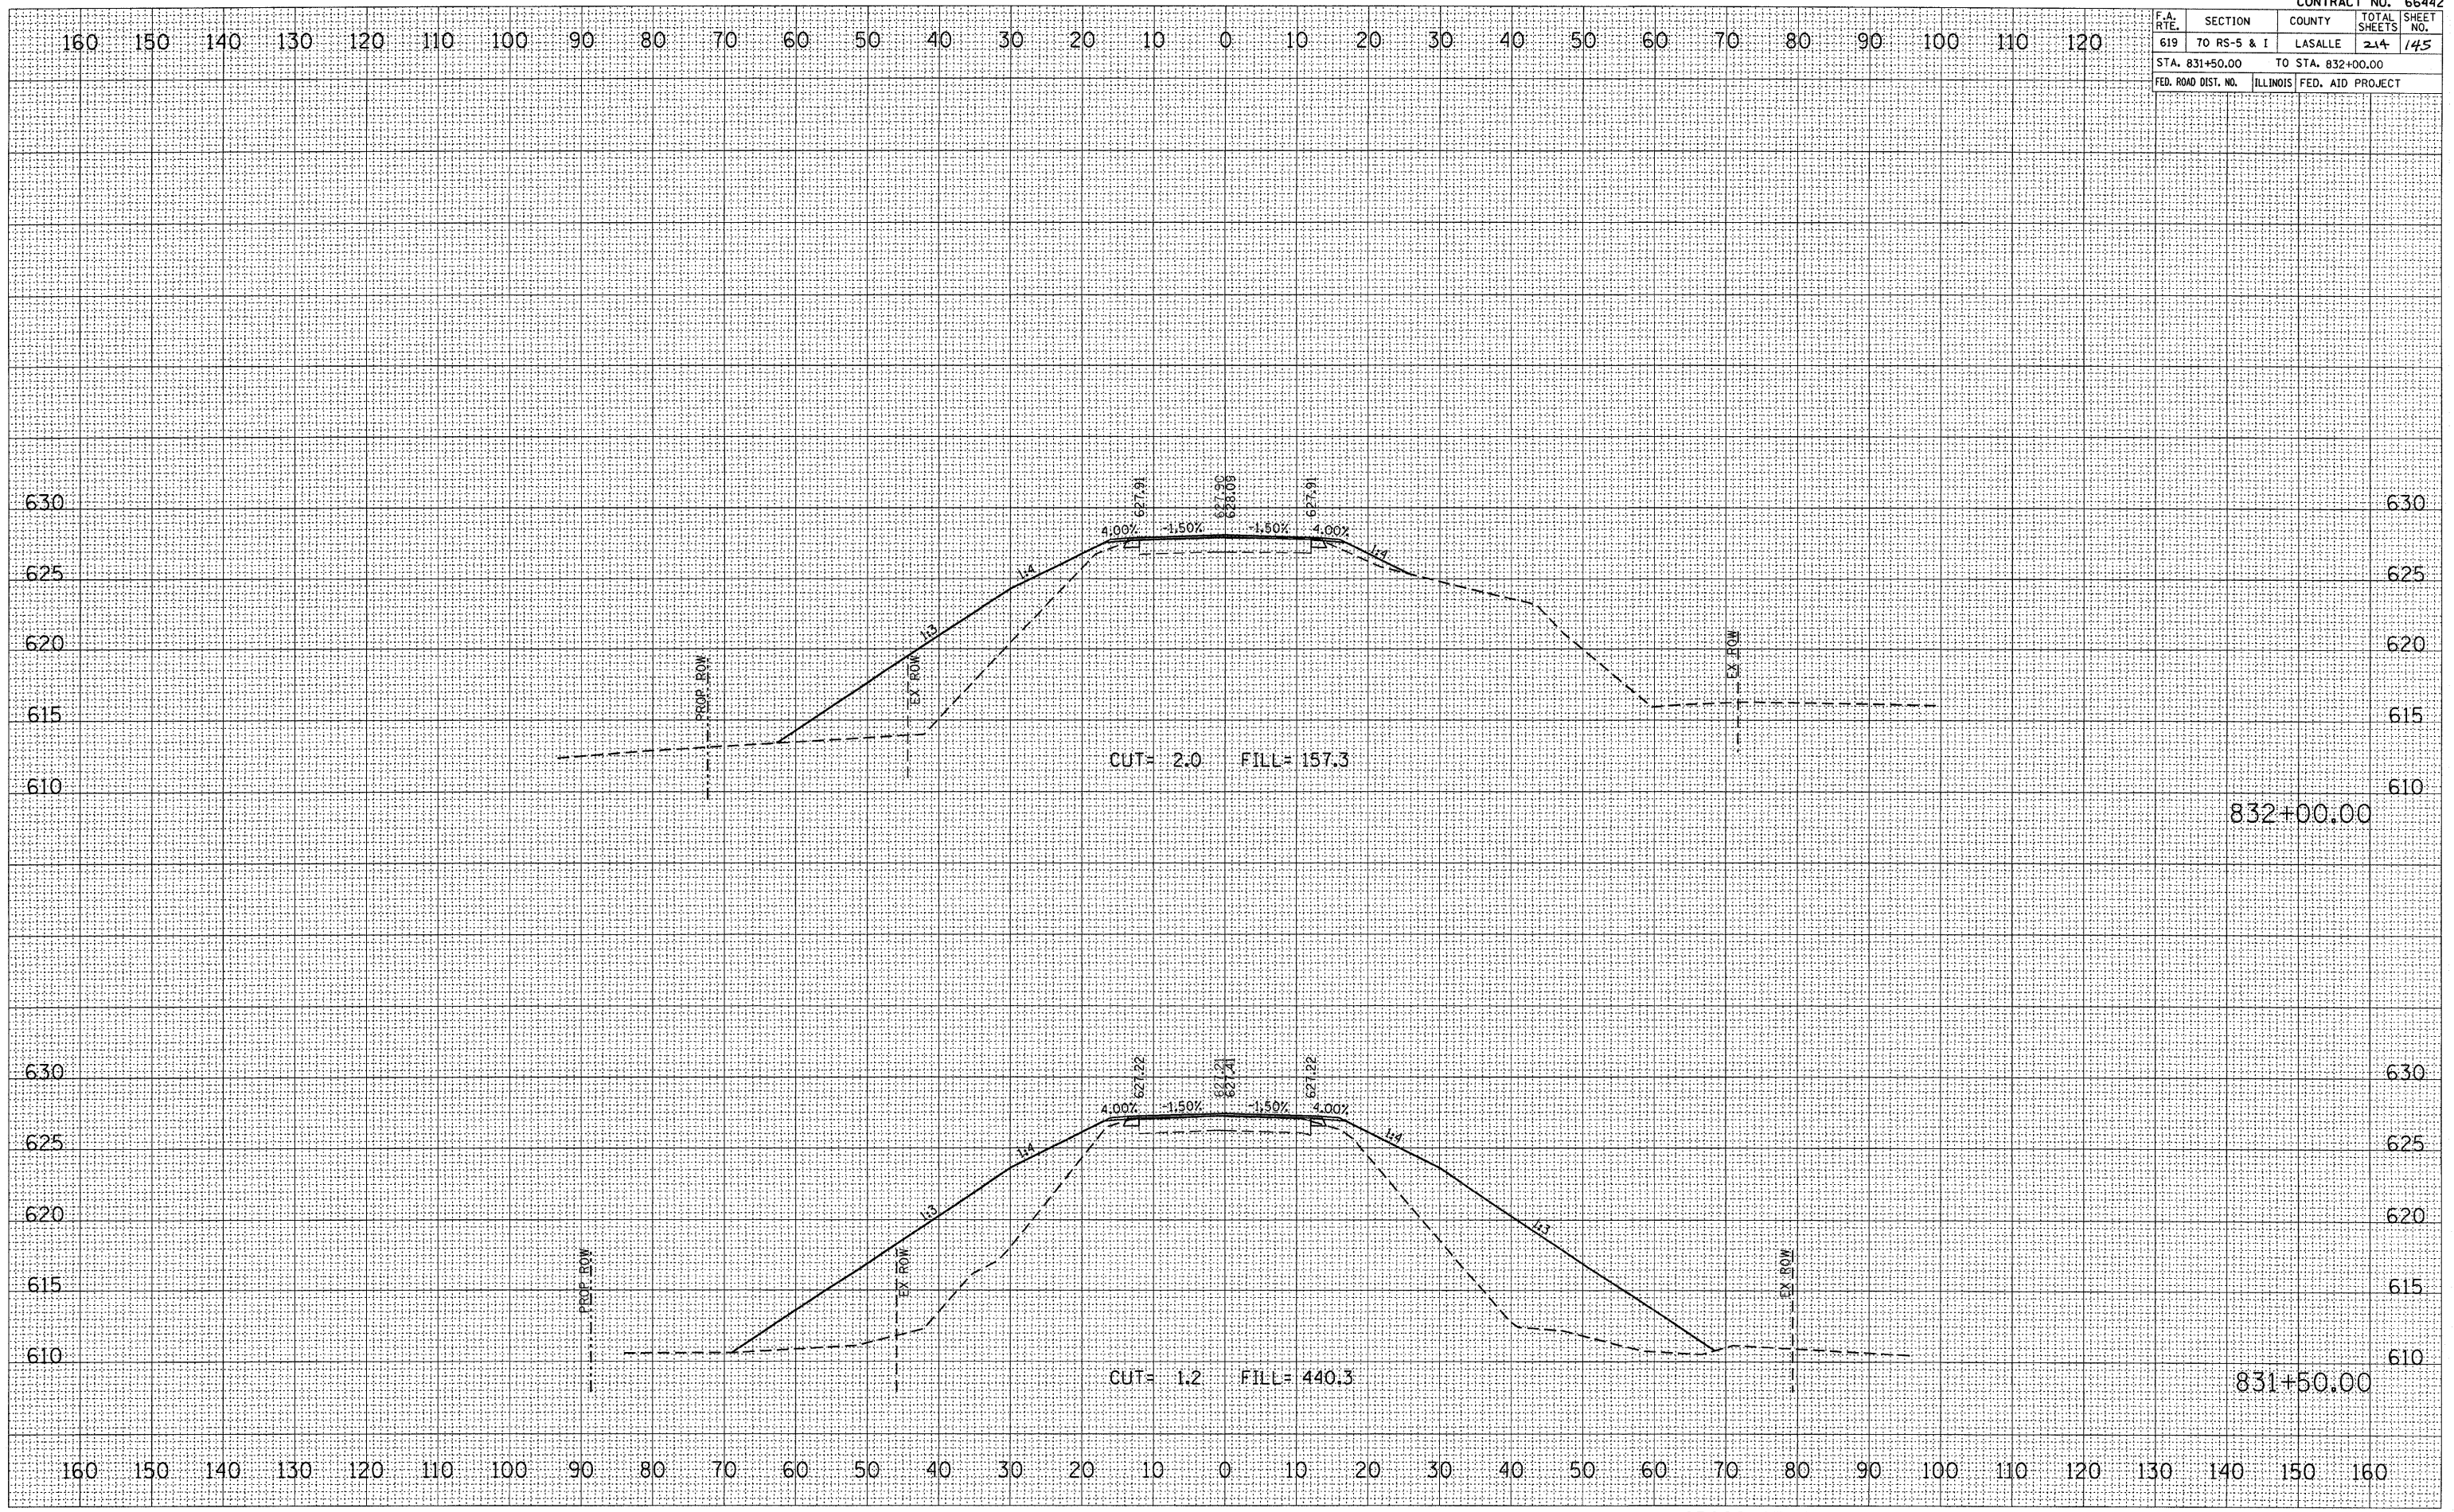

CROSS SECTION, STA 831+50.00 TO 832+00.00, FAP ROUTE 619 (IL 71)