


F.A. RTE.	SECTION	COUNTY	TOTAL SHEETS	SHEET NO.
619	70 RS-5 & I	LASALLE	214	153
STA. 871+65.00 TO STA. 872+25.00				
FED. ROAD DIST. NO. ILLINOIS FED. AID PROJECT				

FINL SURVEY	SURVEYED	BY	DATE
NO.	PLotted		
	TEMP		
	AREAS		
	CHECKED		

ORIGINAL SURVEY	SURVEYED	BY	DATE
NO.	PLotted		
	TEMP		
	AREAS		
	CHECKED		

PLOT DATE = Aug 23, 2010 - 04:25:06 PM  
 FILE NAME = c:\pwworkspace\bergen\proj\871+65.dwg  
 USER NAME = bergencj

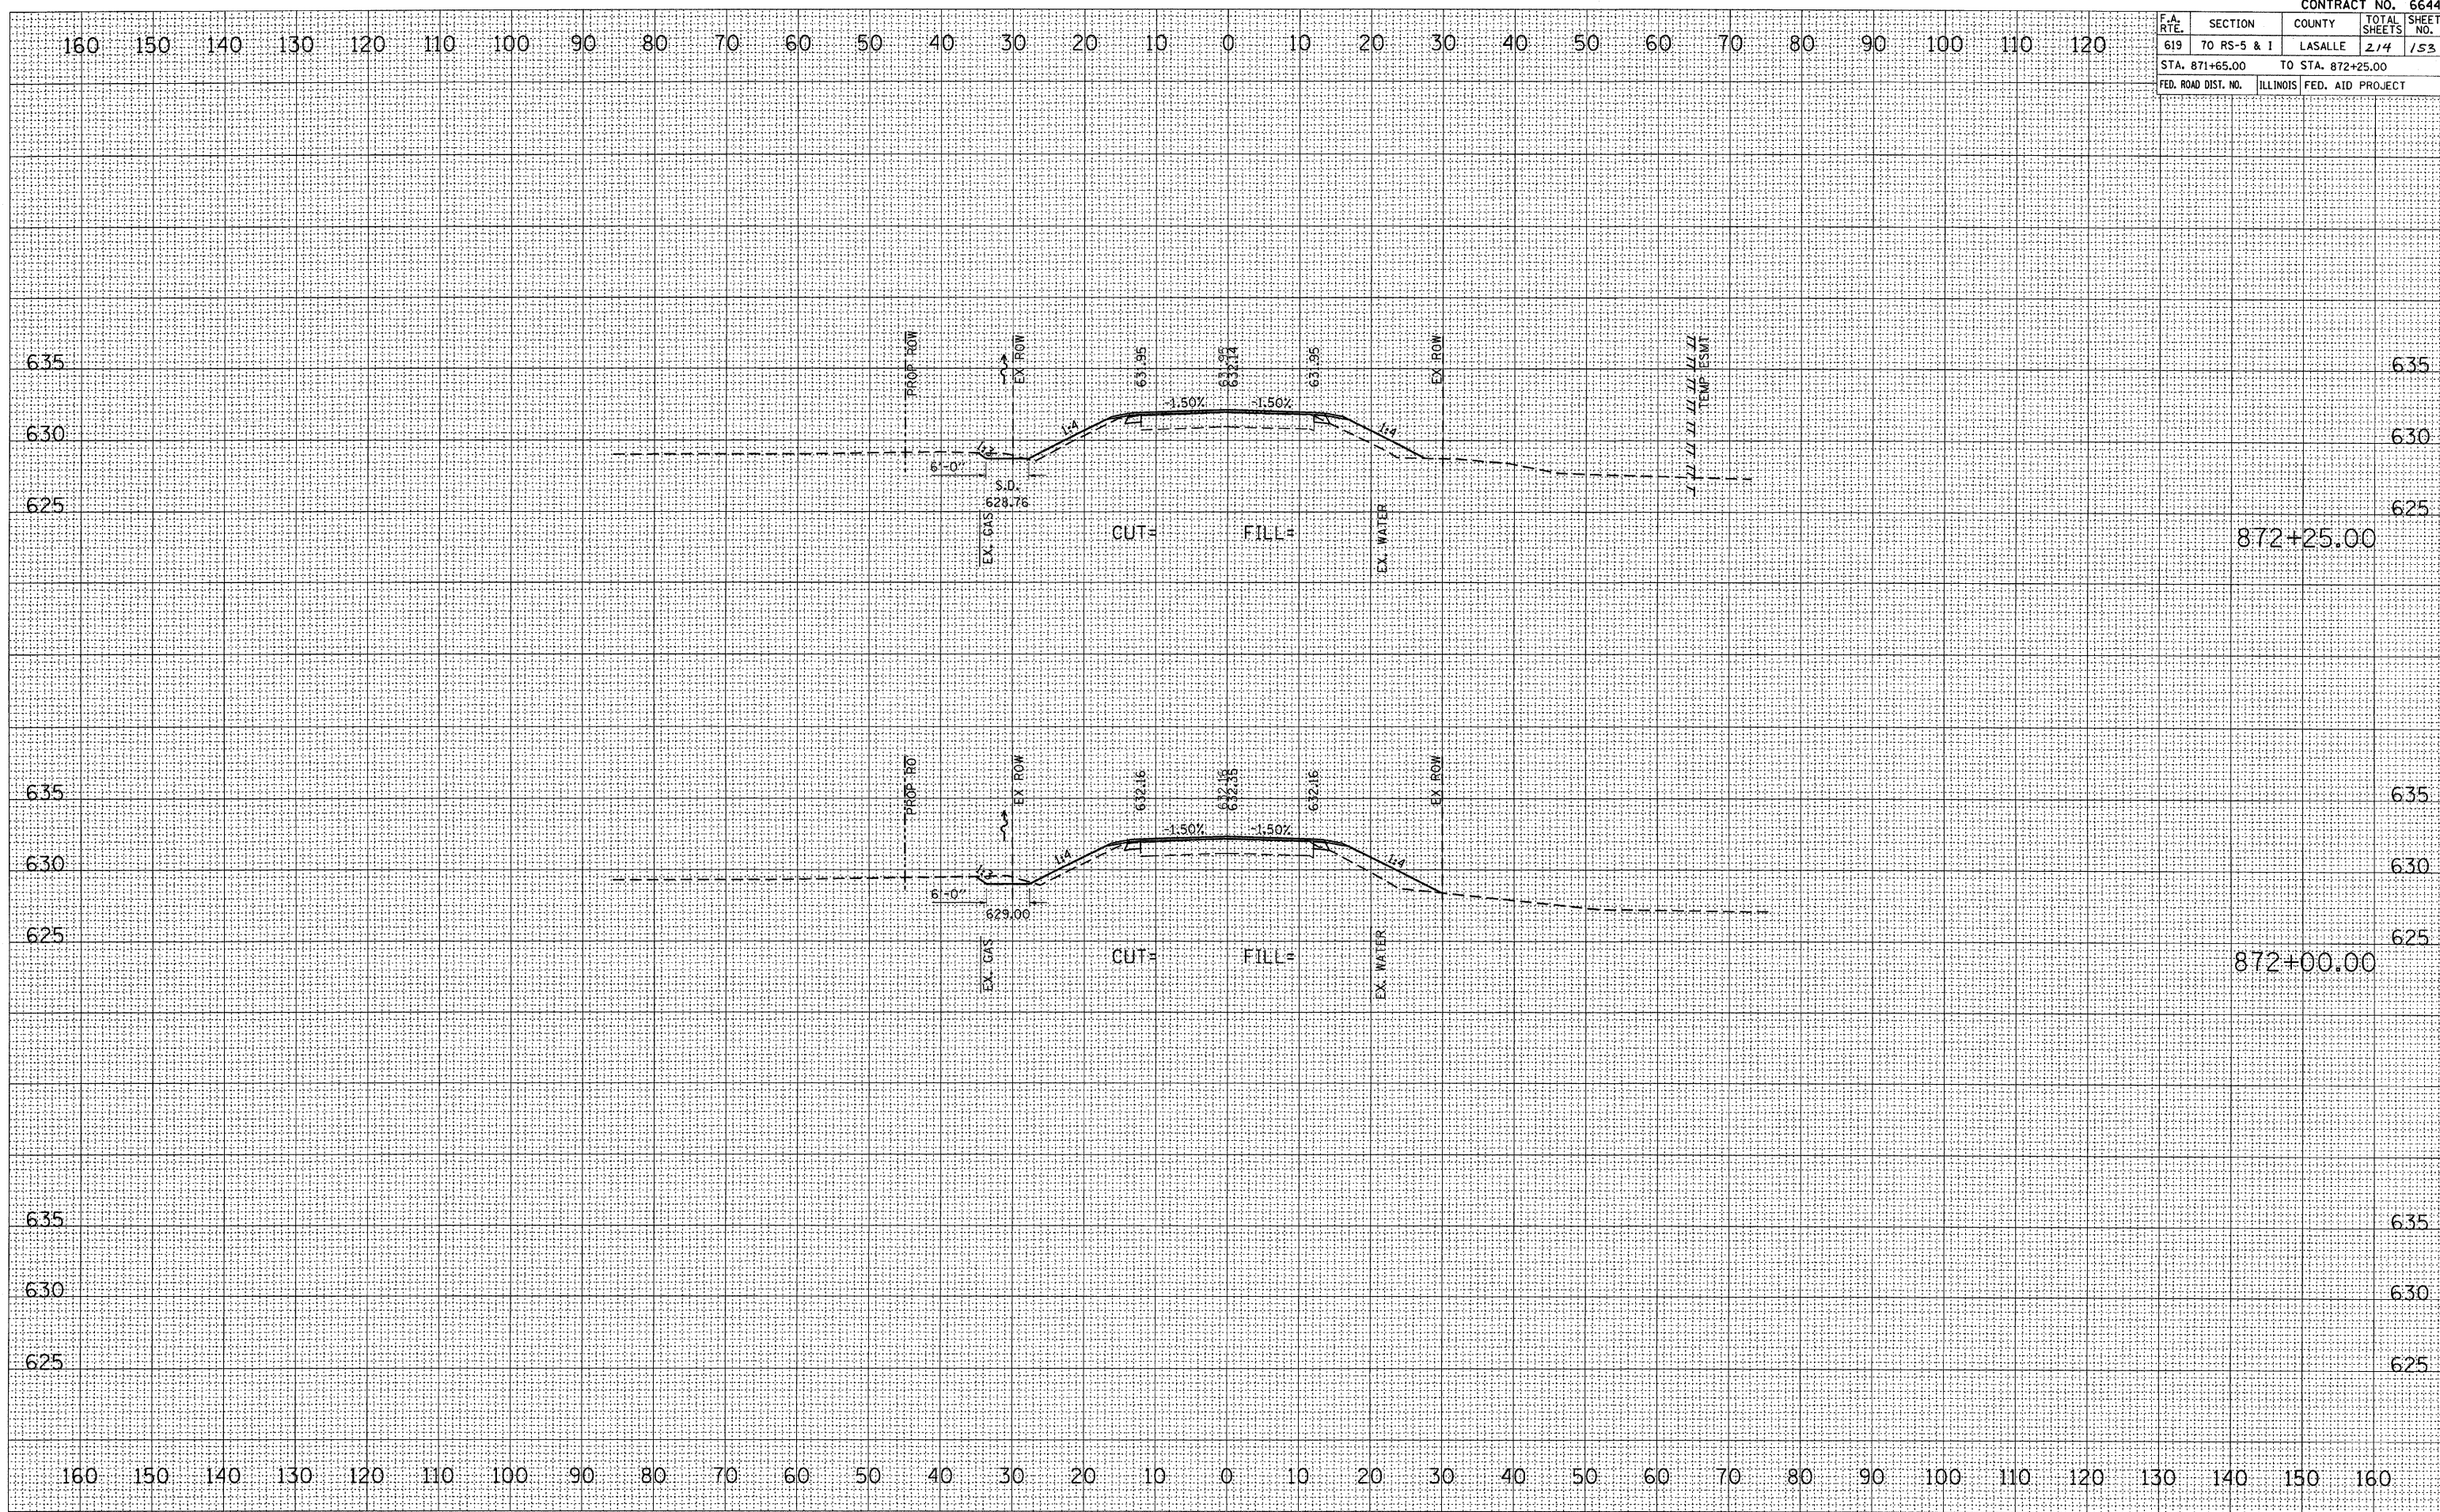

CROSS SECTION, STA 871+65.00 TO 872+25.00, FAP ROUTE 619 (IL 71)