


F.A. RTE.	SECTION	COUNTY	TOTAL SHEETS	SHEET NO.
619	70 RS-5 & I	LASALLE	214	154
STA. 872+45.90 TO STA. 873+00.00				
FED. ROAD DIST. NO. ILLINOIS FED. AID PROJECT				

FINAL SURVEY	DATE
SURVEYED	
PLOTTED	
TEMPLATE	
AREAS	
AREAS CHECKED	

ORIGINAL SURVEY	DATE
SURVEYED	
PLOTTED	
TEMPLATE	
AREAS	
AREAS CHECKED	

PLOT DATE = Aug 23, 2018 - 04:24:52 PM
 FILE NAME = c:\pwworkspace\bergtmno.jp\pwworkspace\872+45.90.dwg
 USER NAME = bergtmno.jp

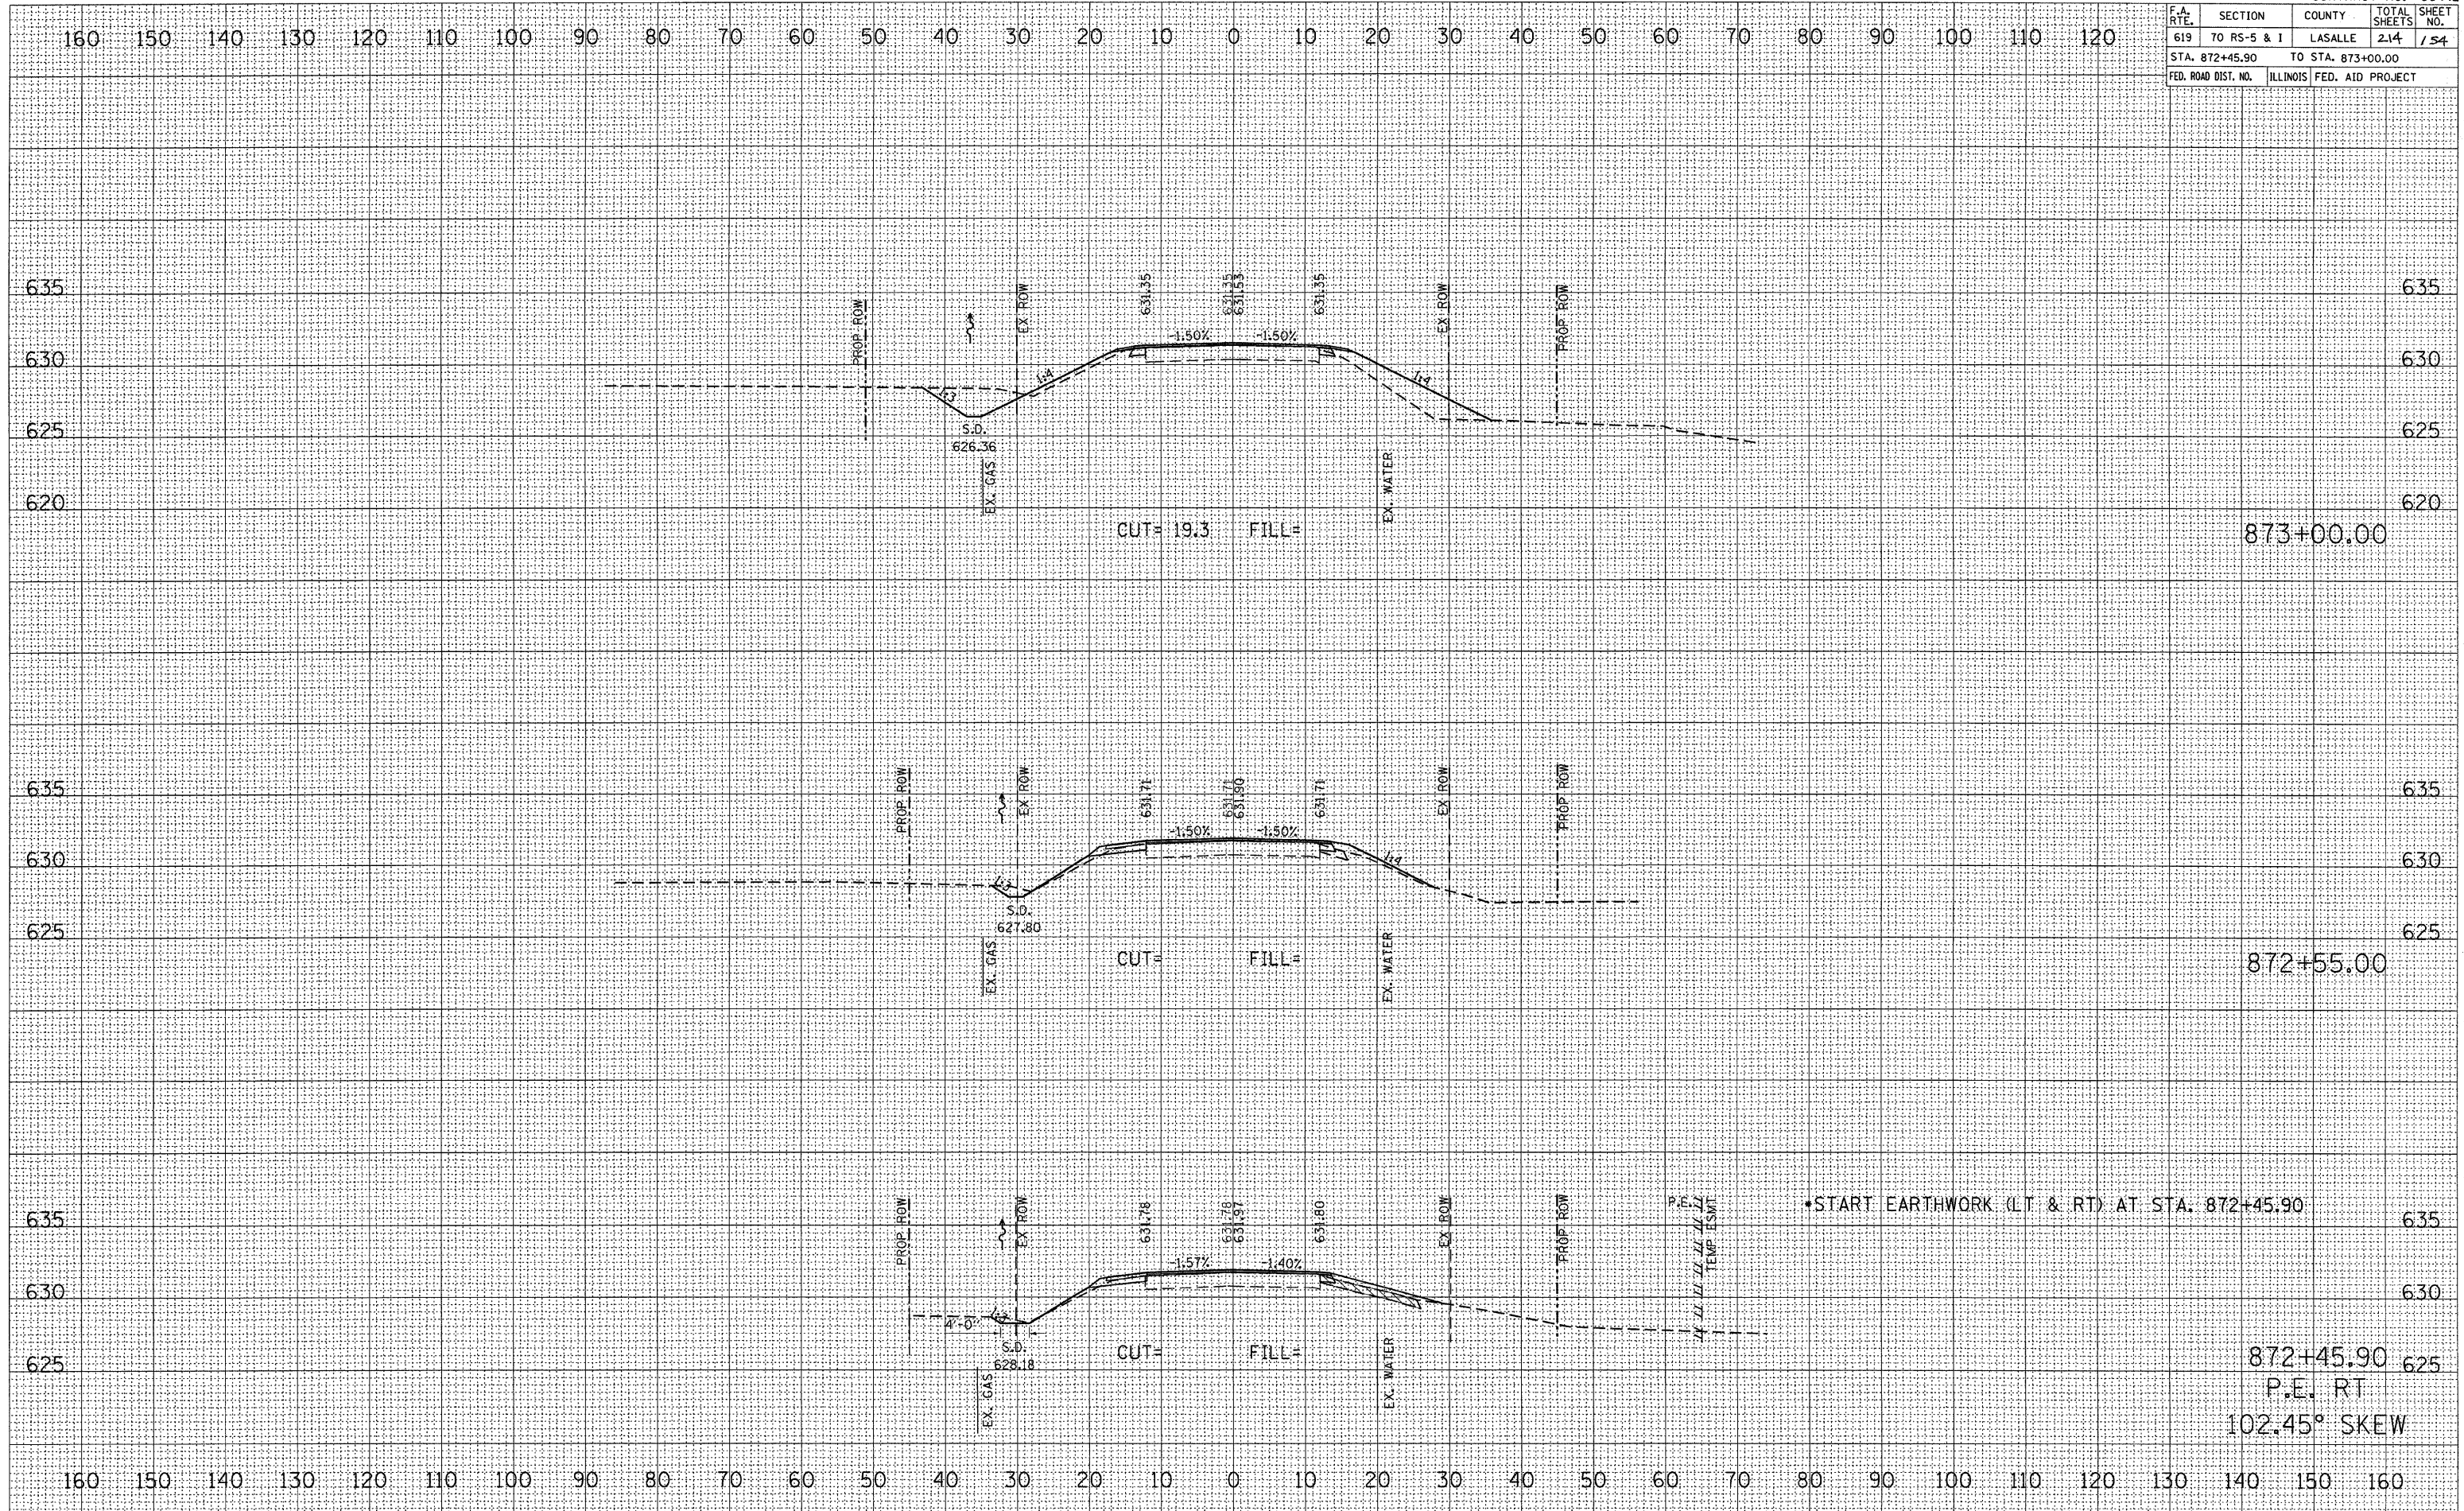

CROSS SECTION, STA 872+45.90 TO 873+00.00, FAP ROUTE 619 (IL 71)

872+45.90
 P.E. RT
 102.45° SKEW