


F.A. RTE.	SECTION	COUNTY	TOTAL SHEETS	SHEET NO.
619	TO RS-5 & I	LASALLE	214	169
STA. 906+00.00 TO STA. 906+55.71				
FED. ROAD DIST. NO. ILLINOIS FED. AID PROJECT				

DATE	
BY	
NO.	
FINAL SURVEY	SURVEYED
NOTE BOOK	PLOTTED
AREAS	TEMPLE
AREAS CHECKED	

DATE	
BY	
NO.	
ORIGINAL SURVEY	SURVEYED
AREAS	PLOTTED
AREAS CHECKED	

PLOT DATE = Aug 23, 2018 - 04:14:48 PM  
 FILE NAME = c:\work\proj\66442\bergtm\sta 906+00.00.dwg  
 USER NAME = bergtm

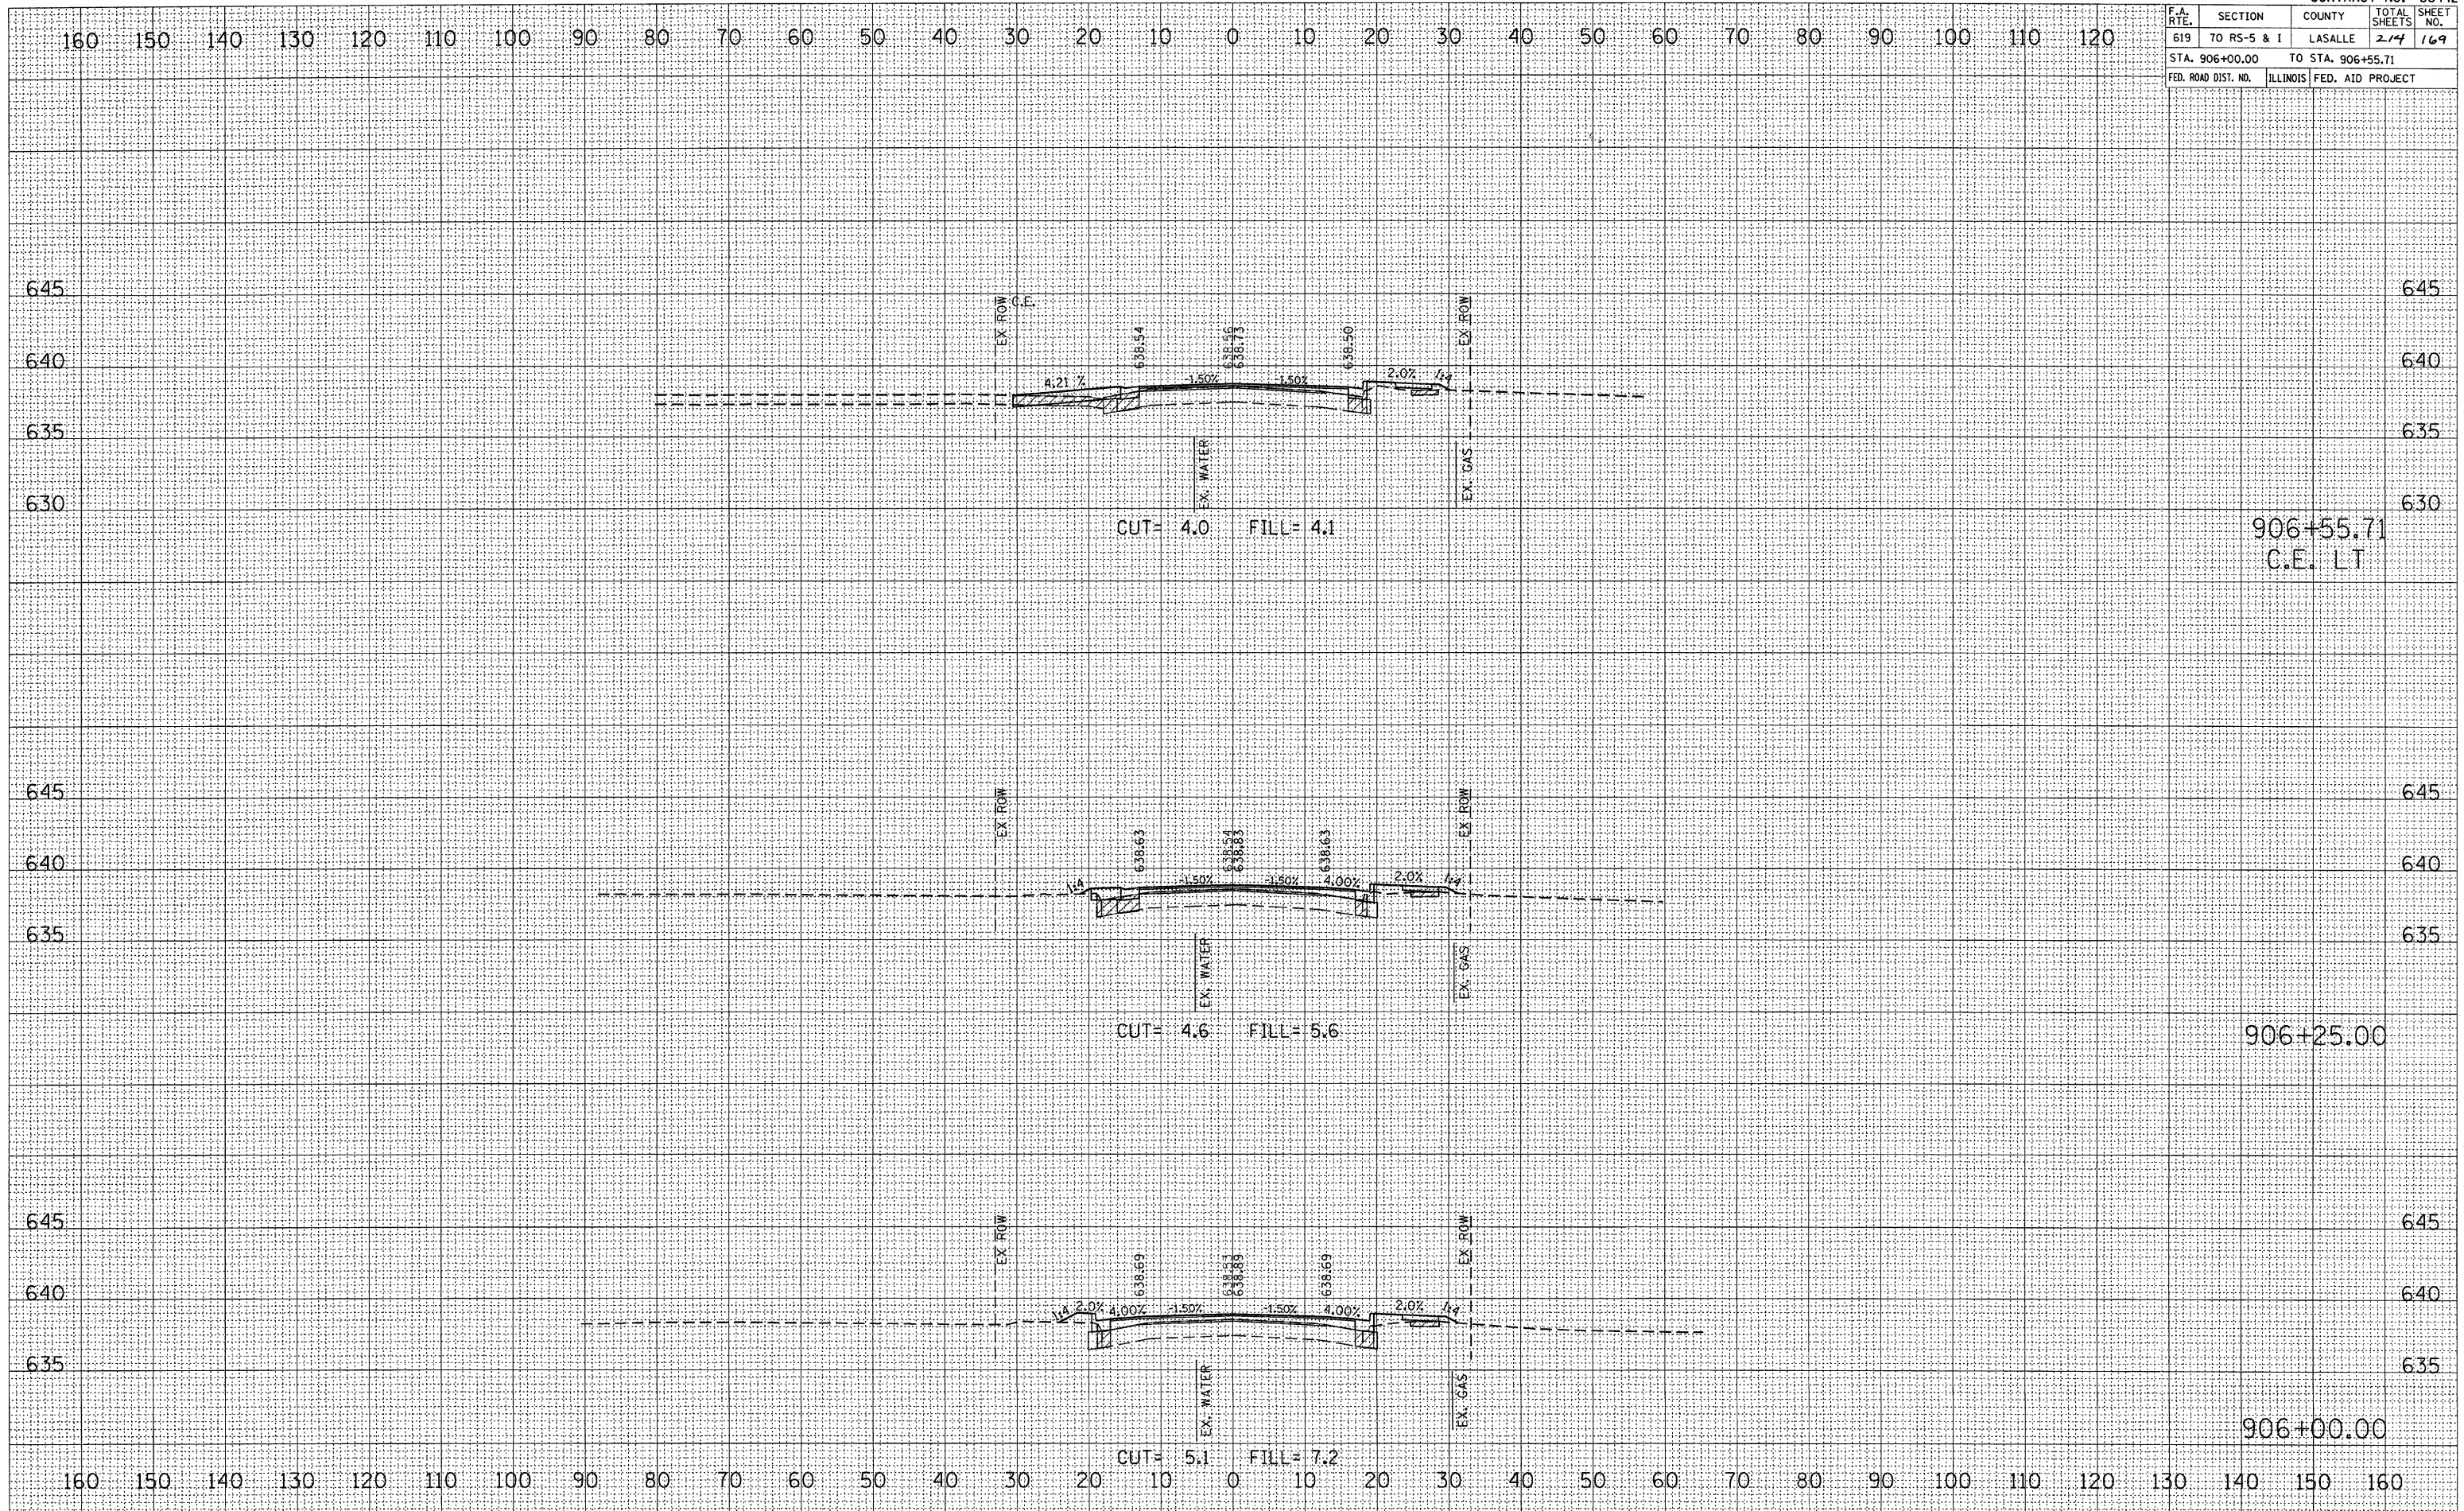

CROSS SECTION, STA 906+00.00 TO 906+55.71, FAP ROUTE 619 (IL 71)