


F.A. RTE.	SECTION	COUNTY	TOTAL SHEETS	SHEET NO.
619	70 RS-5 & I	LASALLE	214	170
STA. 906+65.00 TO STA. 906+97.33				
FED. ROAD DIST. NO.	ILLINOIS	FED. AID PROJECT		

FINAL SURVEY	SURVEY NO.	DATE
SUPPRESSED		
PLOTTED		
TEMPLATE		
AREAS		
CREATED		

ORIGINAL SURVEY	SURVEY NO.	DATE
SUPPRESSED		
PLOTTED		
TEMPLATE		
AREAS		
CREATED		

PLOT DATE = Aug 23, 2010 - 04:11:28 PM
 FILE NAME = c:\pwworkspace\barbartsch\project\906+65.00.dwg
 USER NAME = barbartsch

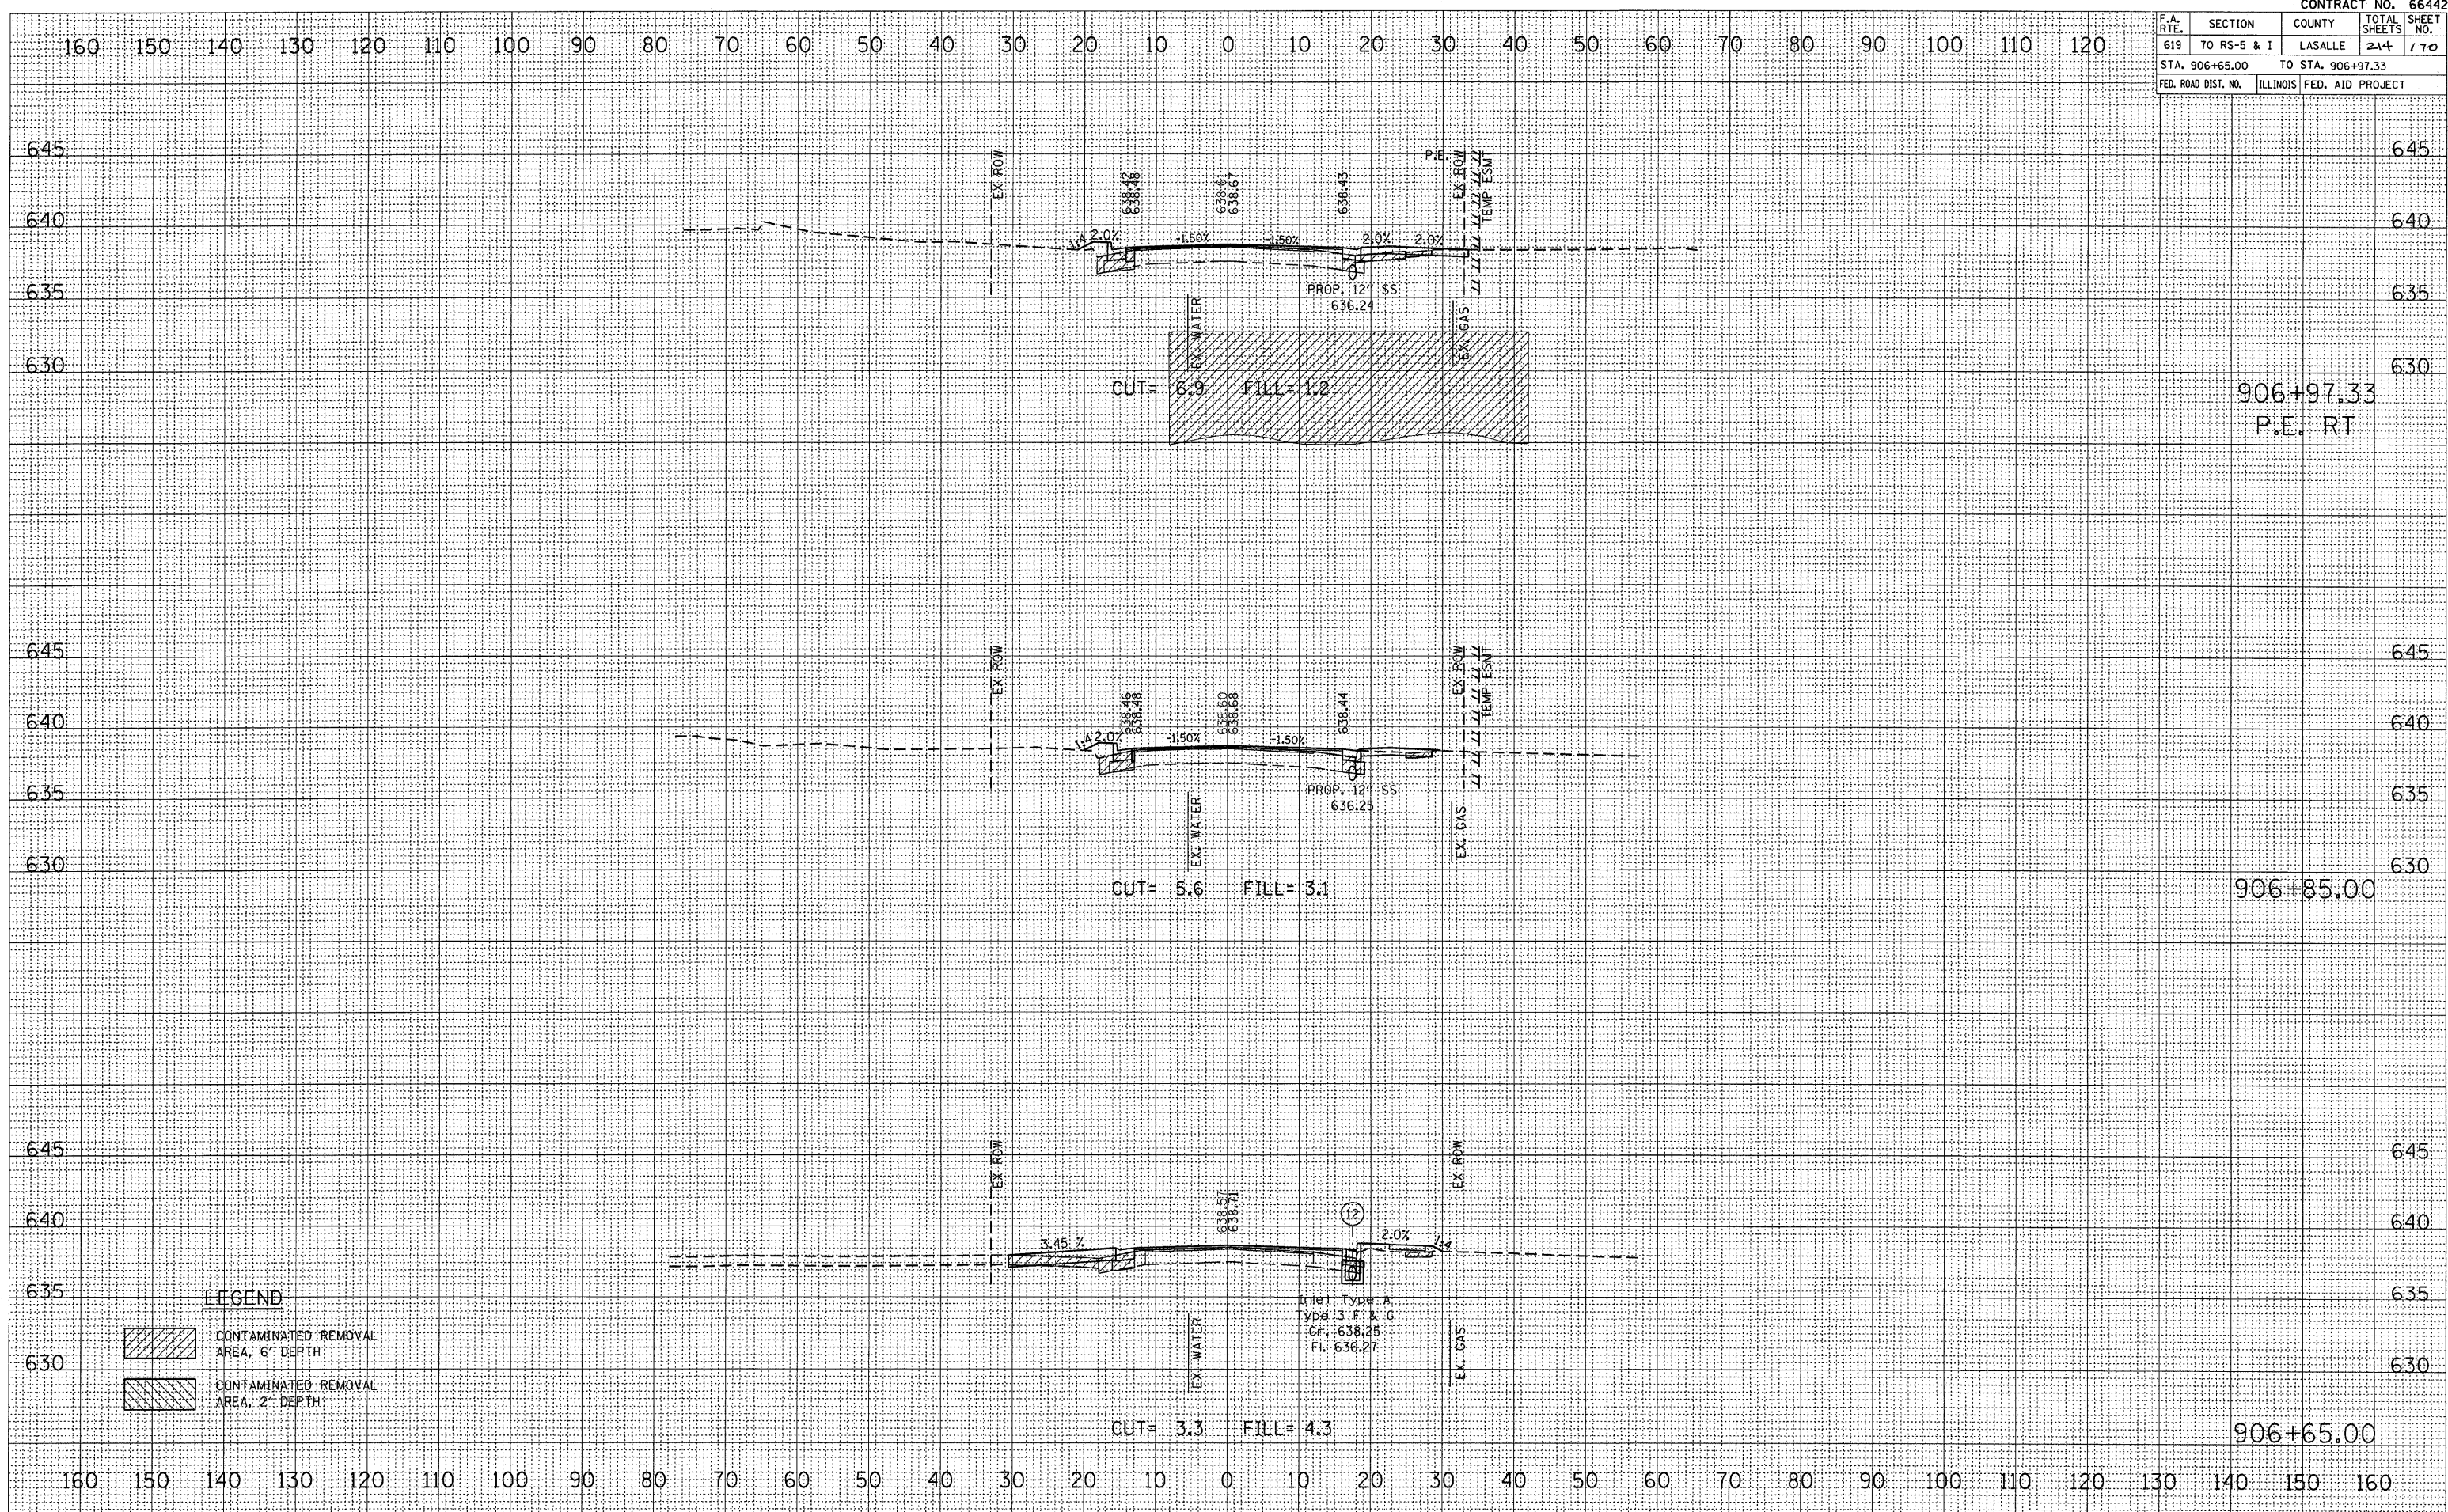

LEGEND

	CONTAMINATED REMOVAL AREA, 6" DEPTH
	CONTAMINATED REMOVAL AREA, 2" DEPTH