


F.A. RTE.	SECTION	COUNTY	TOTAL SHEETS	SHEET NO.
619	70 RS-5 & I	LASALLE	214	175
STA. 909+77.42		TO STA. 910+50.00		
FED. ROAD DIST. NO.		ILLINOIS FED. AID PROJECT		

FINAL SURVEY NO.	SURVEYED PLOTTED AREAS CHECKED	BY	DATE

ORIGINAL SURVEY NO.	SURVEYED PLOTTED AREAS CHECKED	BY	DATE

PLOT DATE = Aug 23, 2010 - 04:05:01 PM
 FILE NAME = c:\pwworkspace\pudot\bergtan\proj\66442.dwg
 USER NAME = bergtan

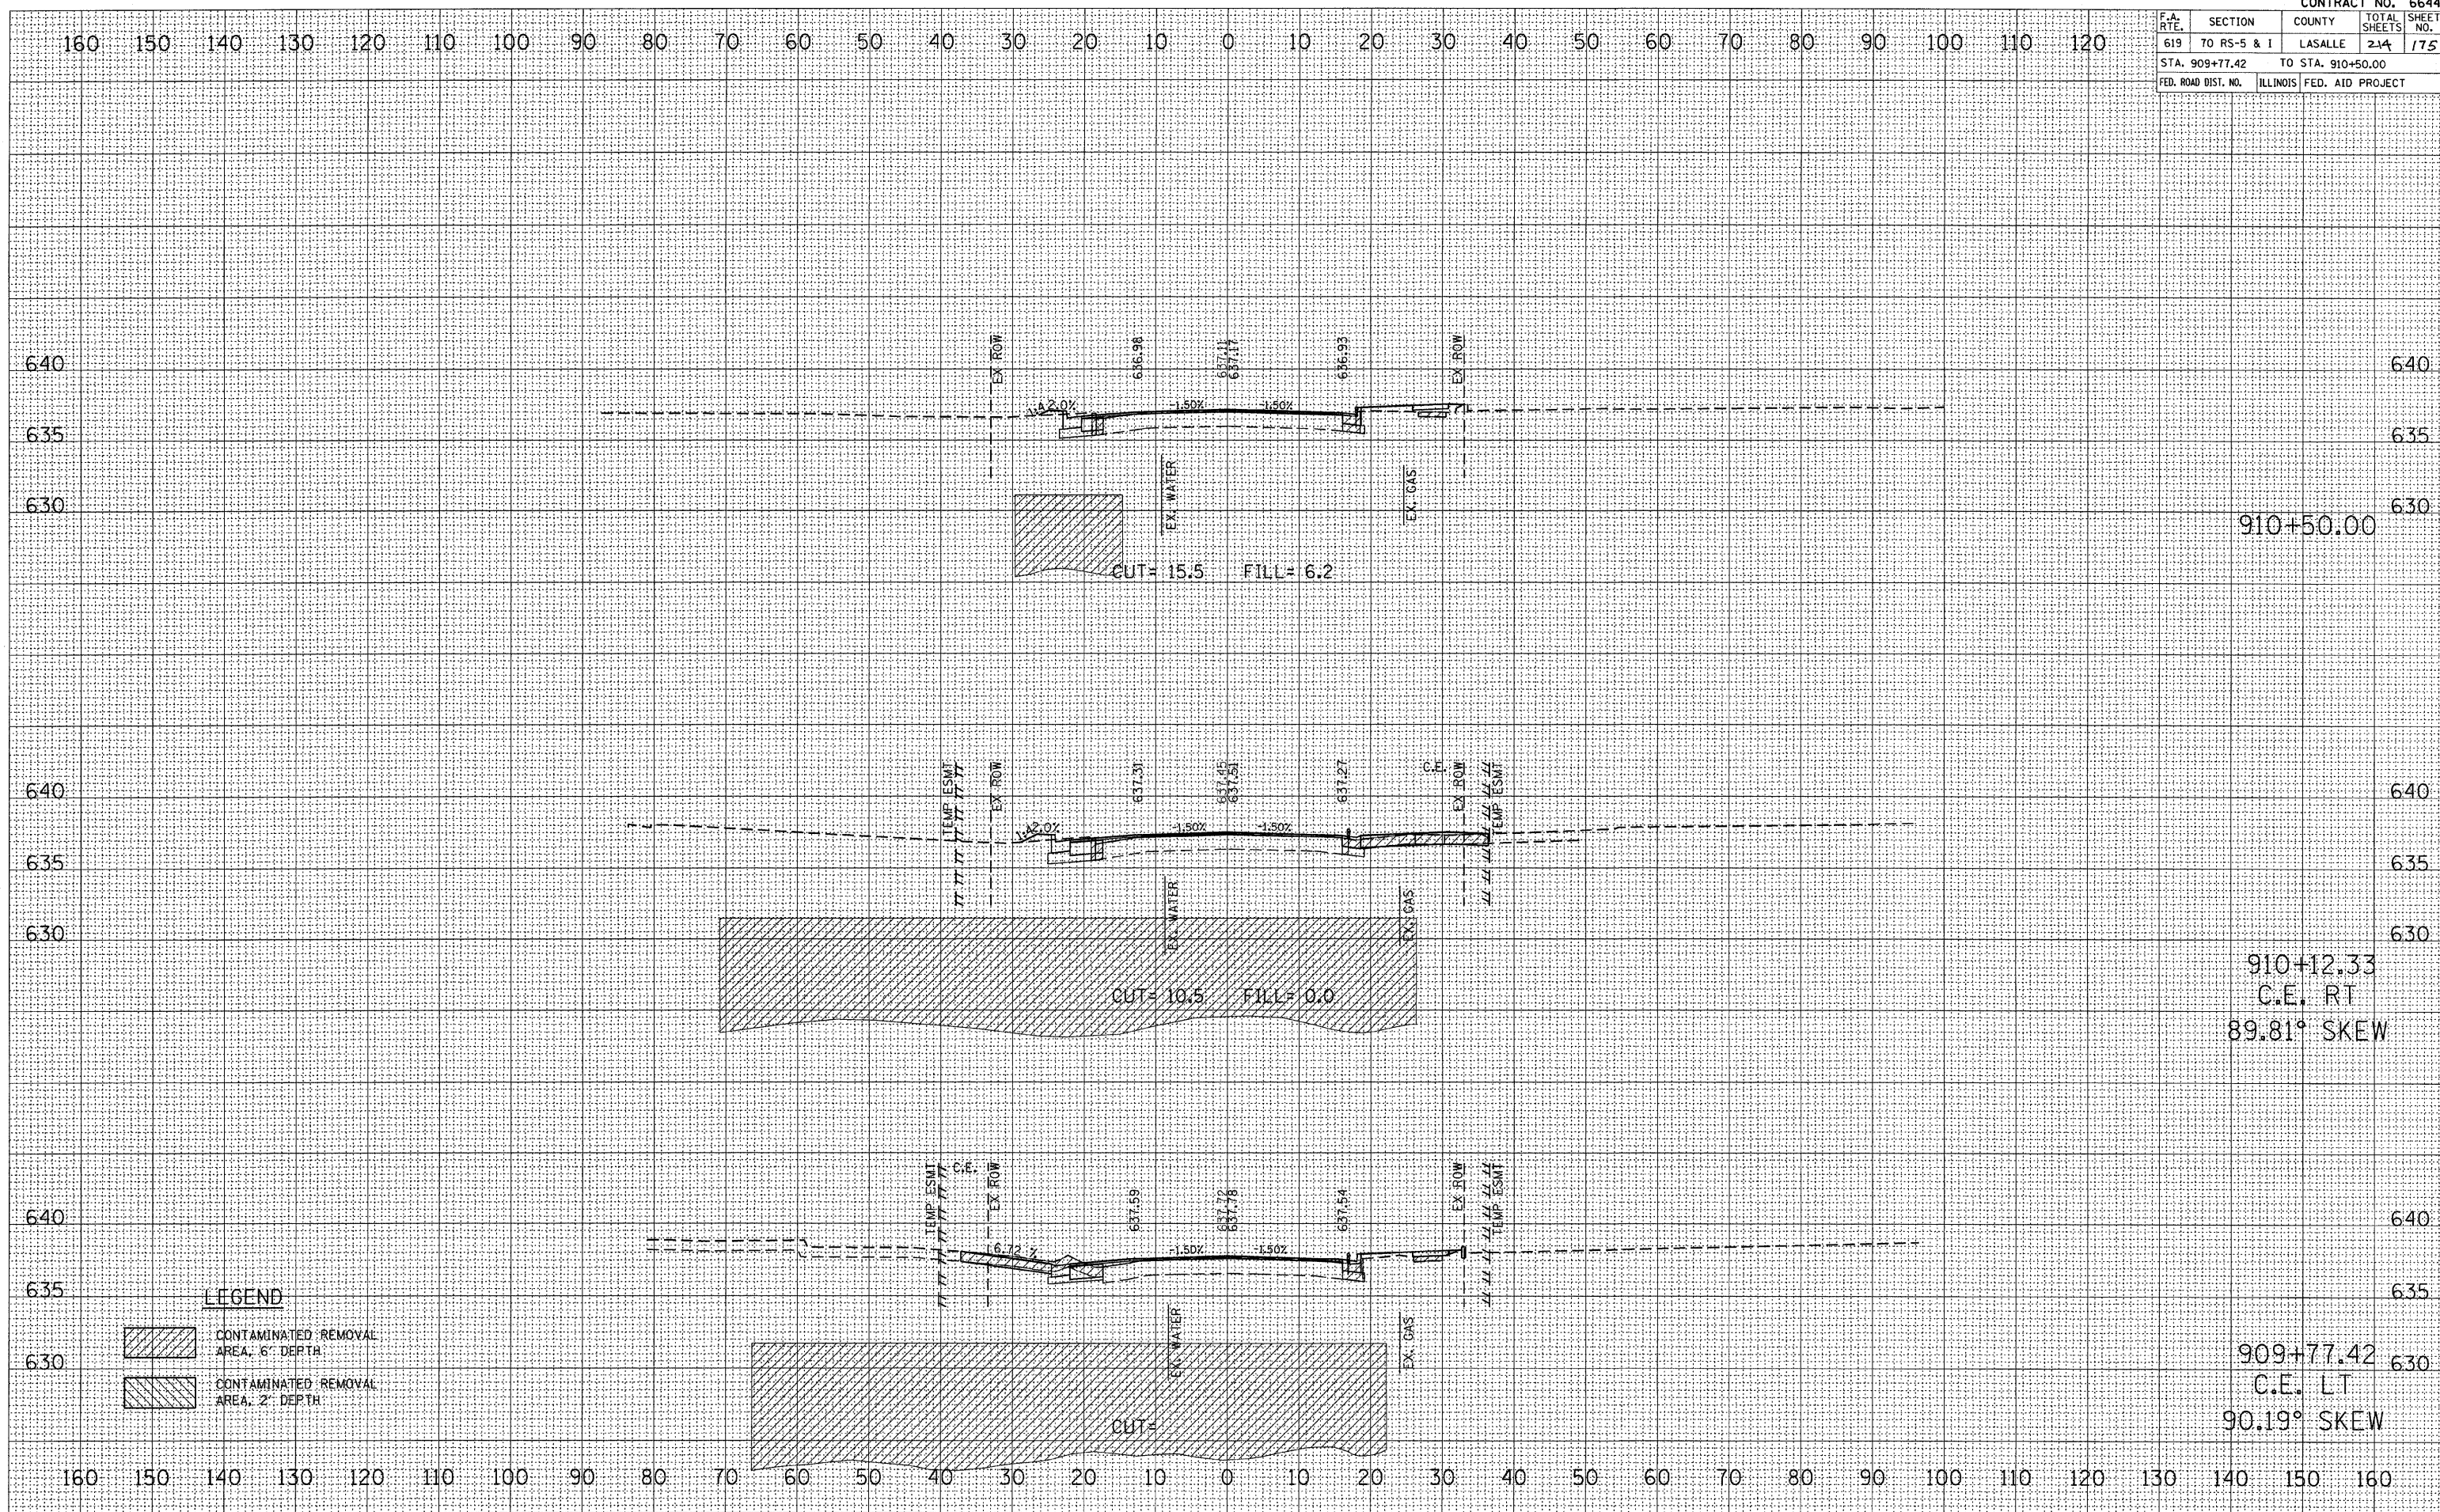

CROSS SECTION, STA 909+77.42 TO 910+50.00, FAP ROUTE 619 (IL 71)