


F.A. RTE.	SECTION	COUNTY	TOTAL SHEETS	SHEET NO.
619	70 RS-5 & 1	LASALLE	214	184
STA. 455+25.00		TO STA. 455+51.80		
FED. ROAD DIST. NO.	ILLINOIS	FED. AID PROJECT		

FINAL SURVEY NO.	SURVEYED	BY	DATE

ORIGINAL SURVEY NO.	SURVEYED	BY	DATE

PLOT DATE = Aug 24, 2010 - 10:12:48 AM
 FILE NAME = c:\pwork\p1001\bergtomj\bergtomj.dwg
 PLOT SCALE = 1" = 40'
 USER NAME = bergtomj

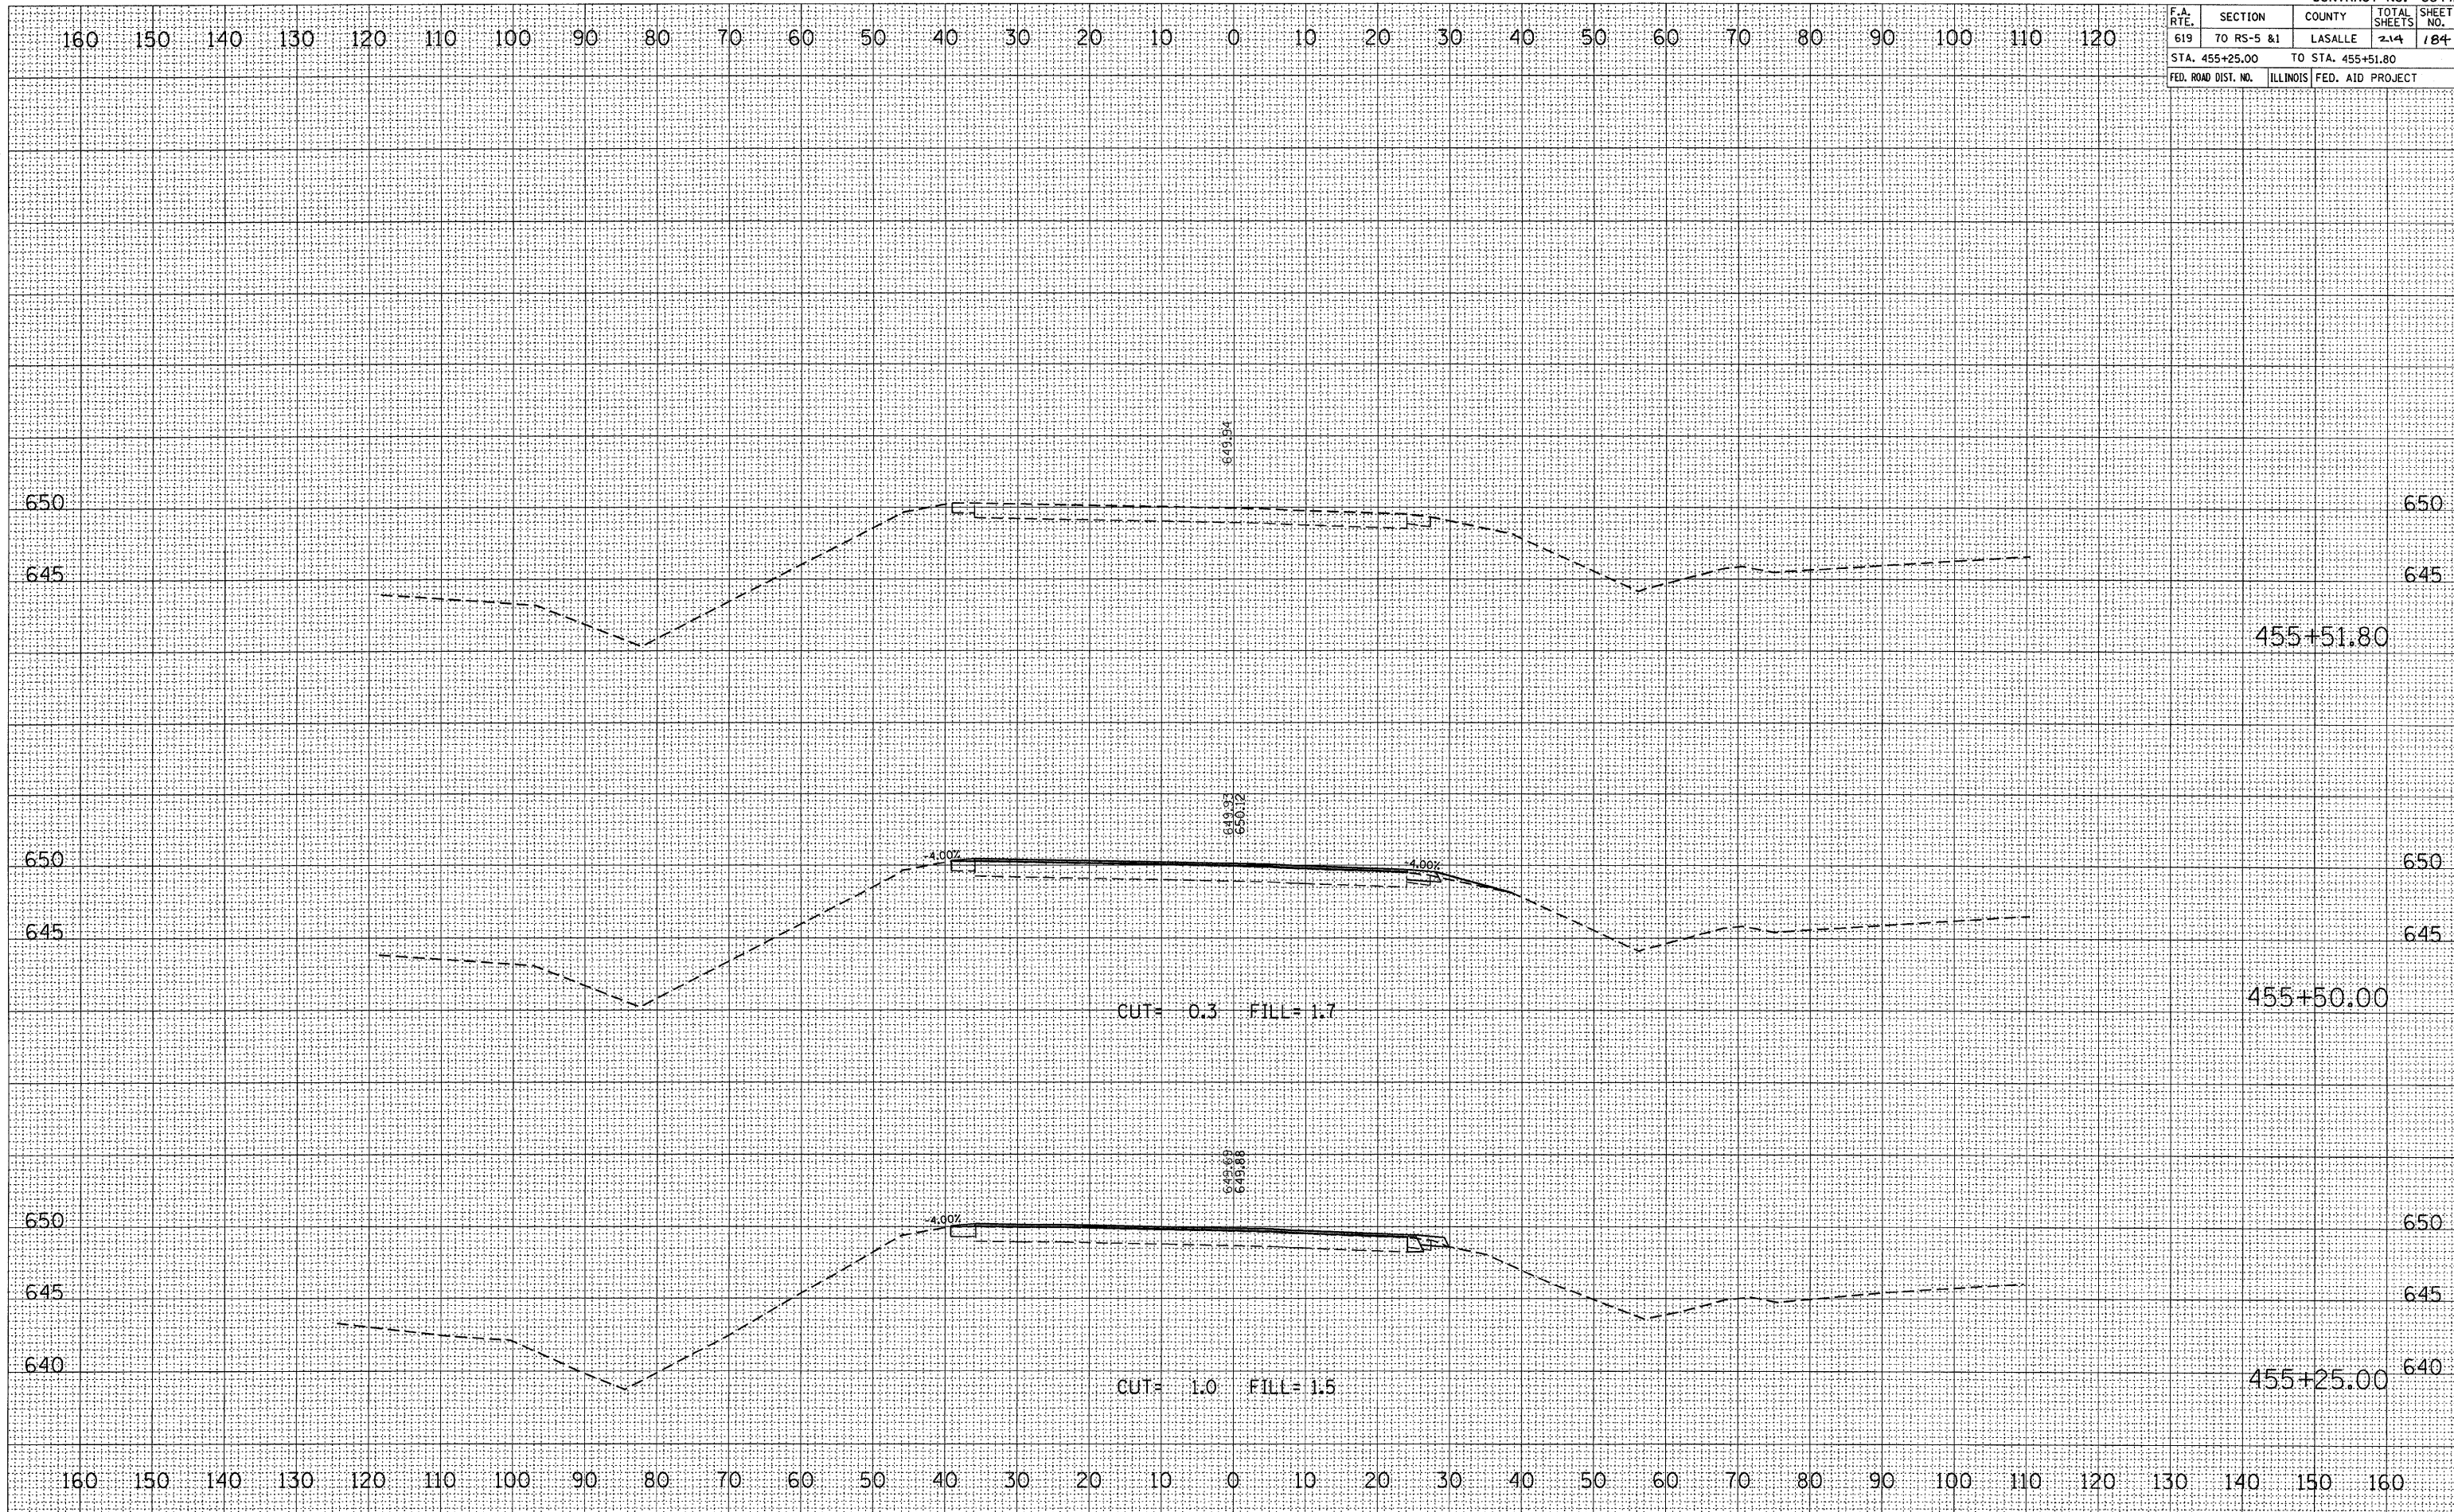

CROSS SECTIONS, STA 455+25.00 TO 455+51.80, IL ROUTE 251