


F.A. RTE.	SECTION	COUNTY	TOTAL SHEETS	SHEET NO.
619	70 R5-5 & I	LASALLE	214	185
STA. 1+00.00		TO STA. 1+40.00		
FED. ROAD DIST. NO.	ILLINOIS	FED. AID PROJECT		

FINAL SURVEY	SURVEYED	BY	DATE
NOTE BOOK	PLOTTED		
NO.	AREAS CHECKED		

ORIGINAL SURVEY	SURVEYED	BY	DATE
NO.	PLOTTED		
	AREAS CHECKED		

PLOT DATE = Aug 24, 2018 - 10:41:21 AM  
 FILE NAME = c:\pwworkspace\bergsantoro\p...  
 USER NAME = bergsantoro

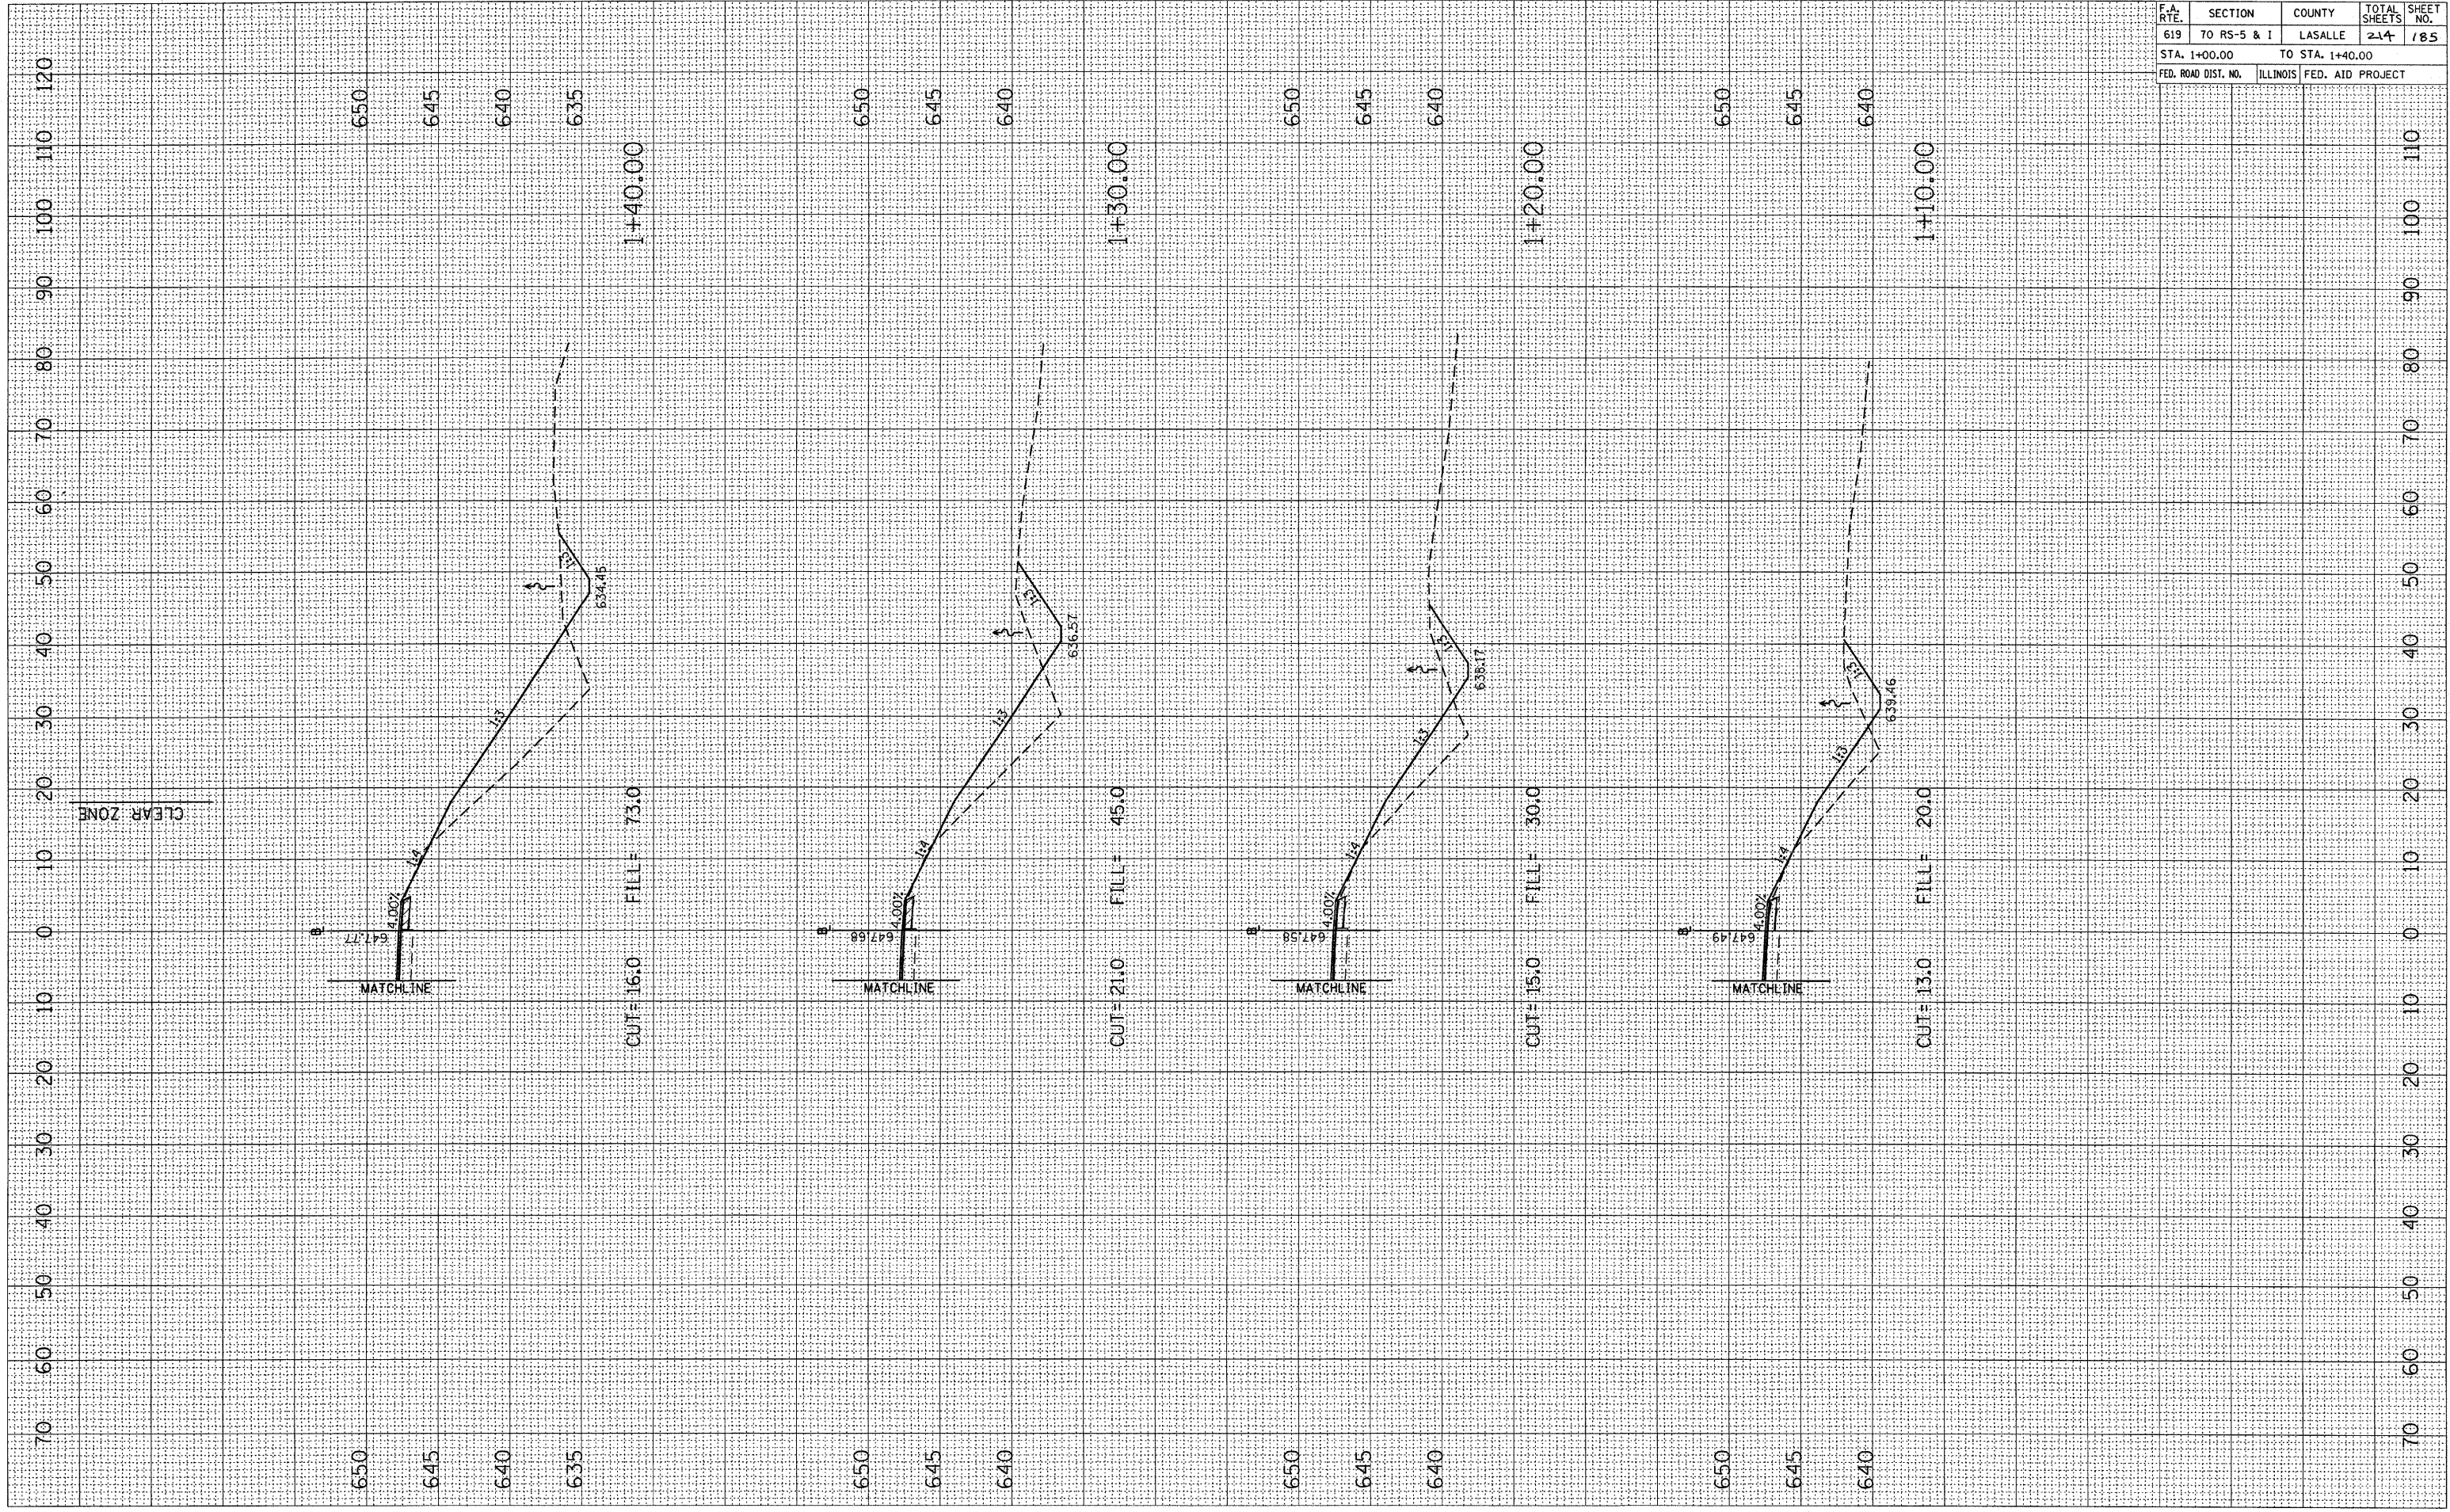

CROSS SECTIONS, STA. 1+10.00 TO STA. 1+40.00, IL ROUTE 251 (NE QUADRANT)