


F.A. RTE.	SECTION	COUNTY	TOTAL SHEETS	SHEET NO.
619	TO RS-5 & I	LASALLE	214	186
STA. 1+50.00		TO STA. 1+80.00		
FED. ROAD DIST. NO.		ILLINOIS FED. AID PROJECT		

FINAL SURVEY	BY	DATE
SURVEYED		
PLOTTED		
NOTE BOOK		
AREAS CHECKED		
NO.		

ORIGINAL SURVEY	BY	DATE
SURVEYED		
PLOTTED		
NOTE BOOK		
AREAS CHECKED		
NO.		

PLOT DATE = Aug 24, 2010 - 10:41:30 AM
 FILE NAME = c:\pwworkspace\bergen\jg\project\186.dgn
 USER NAME = bergentjg

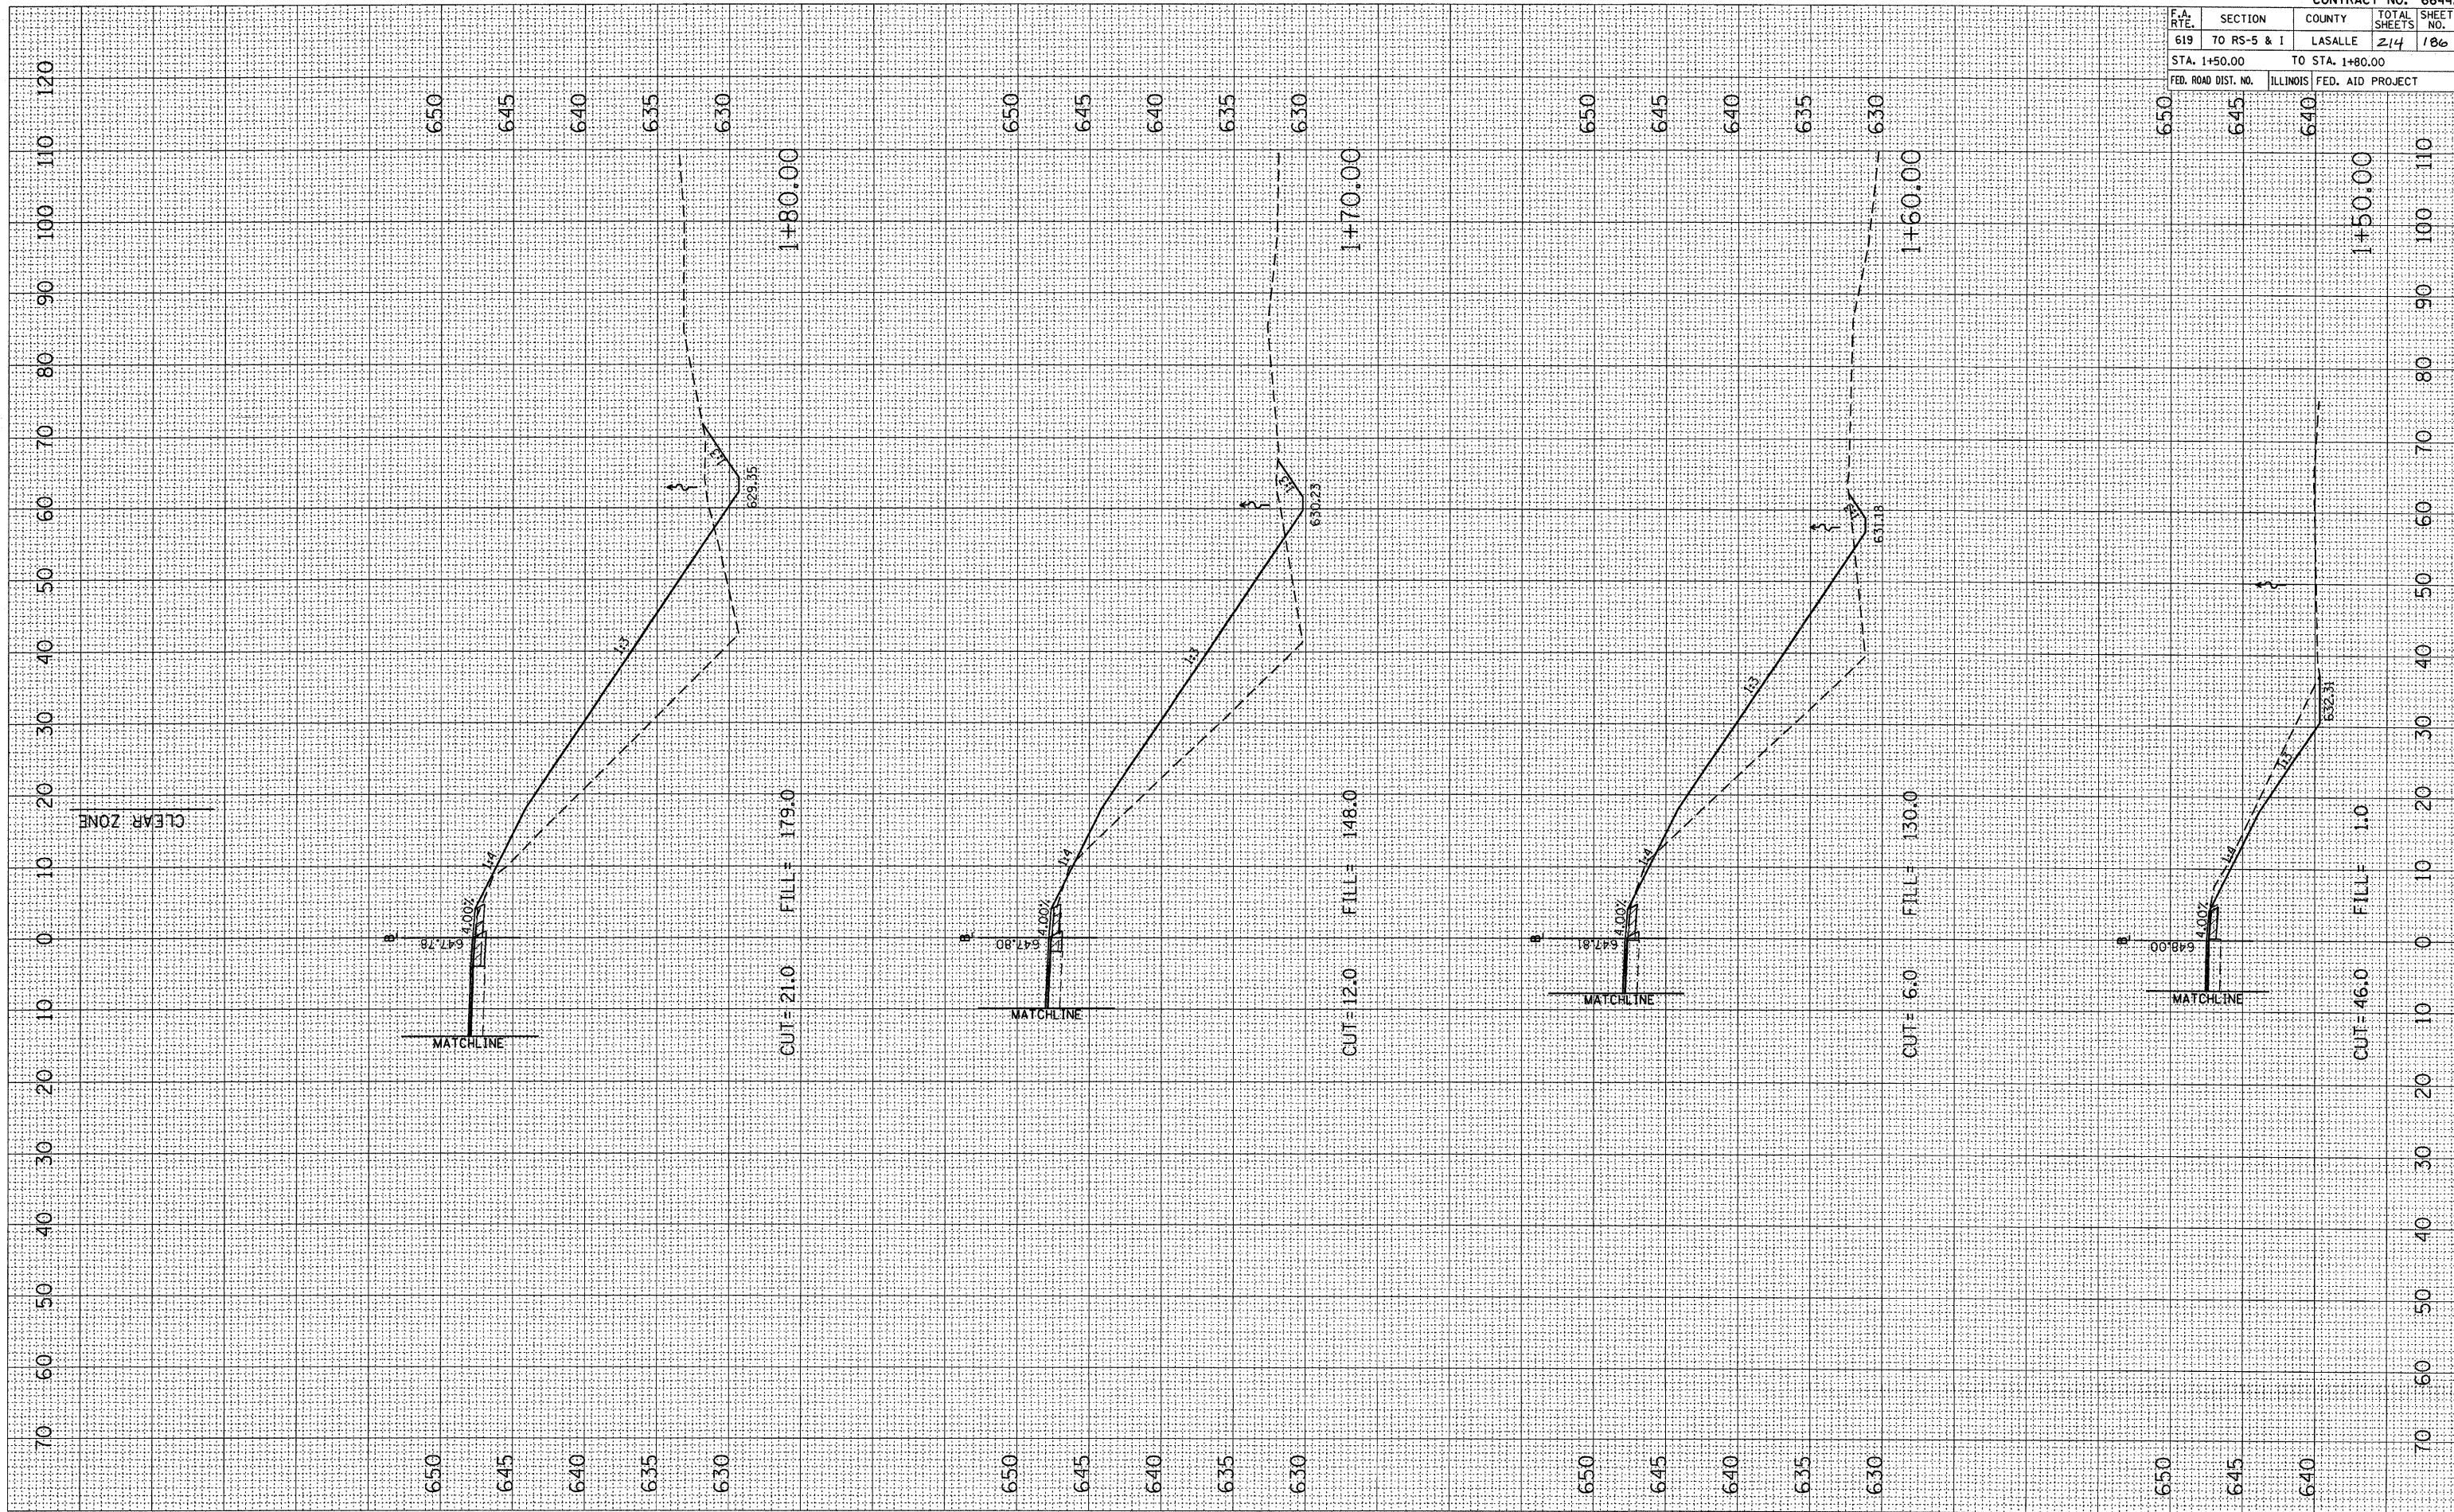

CROSS SECTIONS, STA. 1+50.00 TO STA. 1+80.00, IL ROUTE 251 (NE QUADRANT)