


F.A. RTE.	SECTION	COUNTY	TOTAL SHEETS	SHEET NO.
619	70 RS-5 & I	LASALLE	214	187
STA. 1+90.00		TO STA. 2+20.00		
FED. ROAD DIST. NO.		ILLINOIS FED. AID PROJECT		

FINAL SURVEY	NO.	DATE
SURVEYED		
PLOTTED		
TEMPERATURE		
AREAS CHECKED		

ORIGINAL SURVEY	NO.	DATE
SURVEYED		
PLOTTED		
TEMPERATURE		
AREAS CHECKED		

PLOT DATE = Aug 24, 2010 - 10:41:43 AM
 FILE NAME = c:\pva\work\pva\dist\bergen\rs-5\rs-5\rs-5.dgn
 USER NAME = bergentun@pva

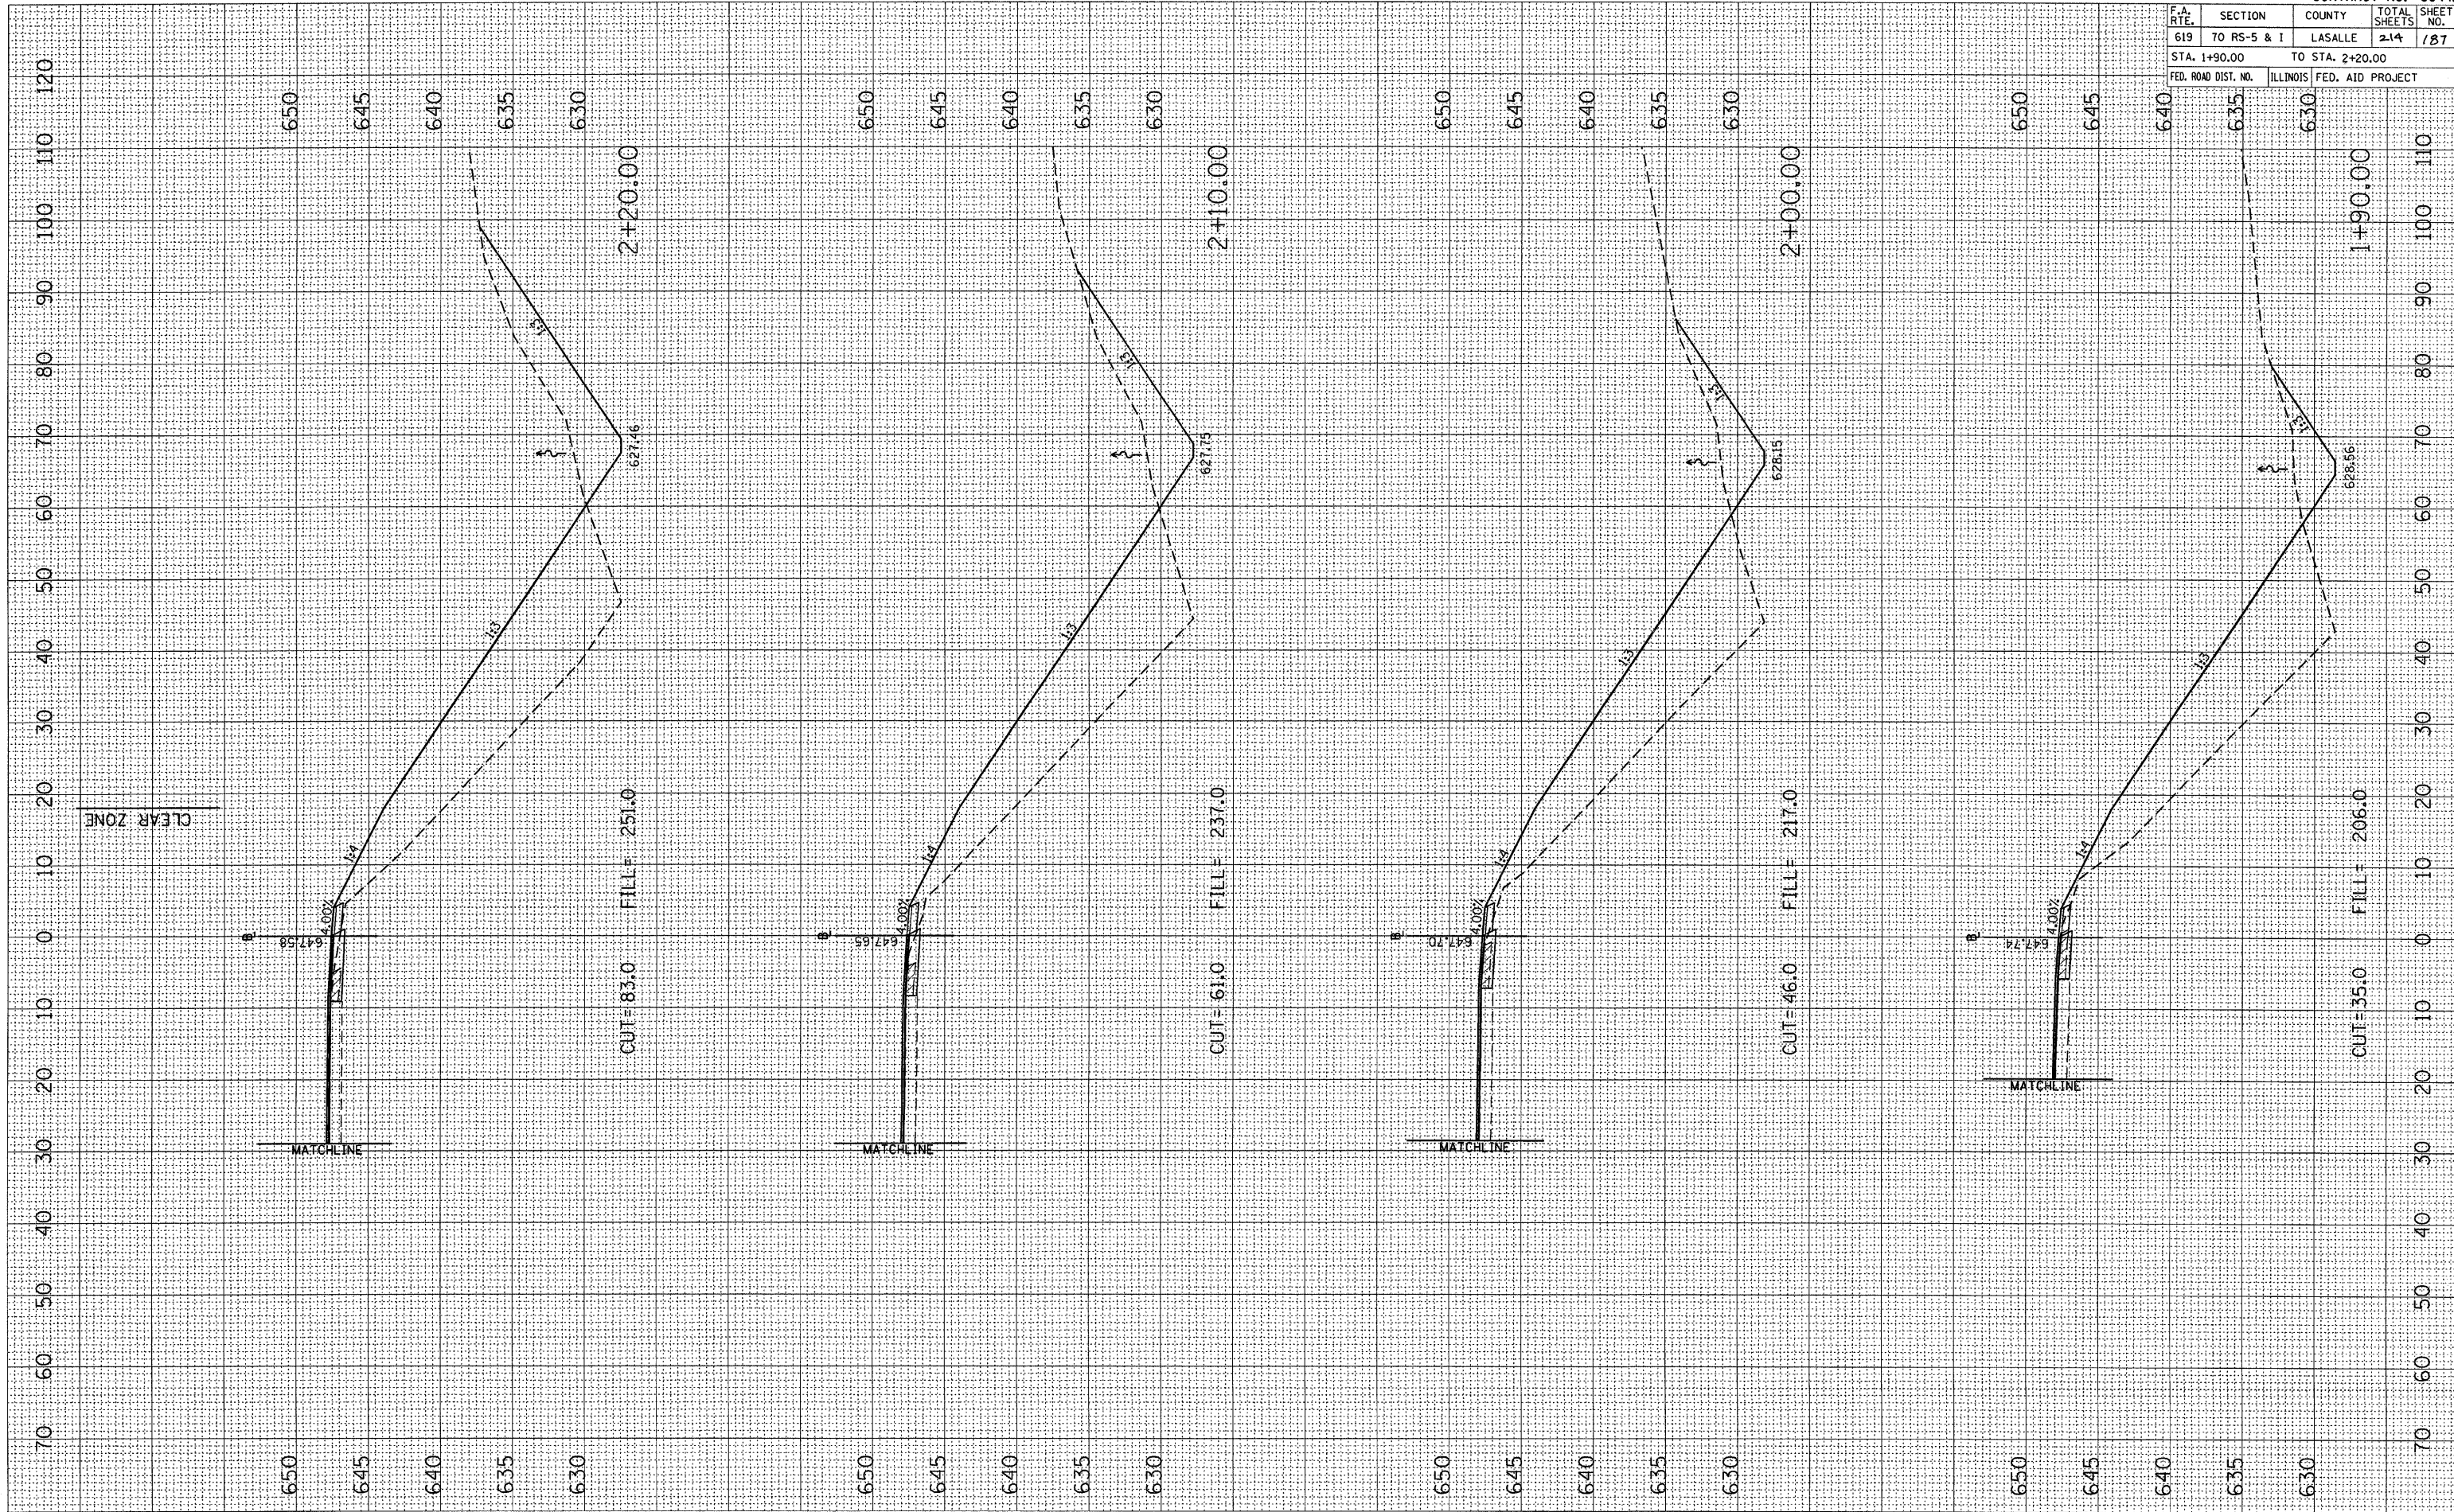

CROSS SECTIONS, STA. 1+90.00 TO STA. 2+20.00, IL ROUTE 251 (NE QUADRANT)