

F.A. RTE.	SECTION	COUNTY	TOTAL SHEETS	SHEET NO.
619	70 RS-5 & I	LASALLE	214	188
STA. 2+30.00		TO STA. 2+60.00		
FED. ROAD DIST. NO.		ILLINOIS	FED. AID PROJECT	

BY	DATE


FINAL SURVEY	SURVEYED
NOTE BOOK NO.	PLOTTED
	TEMPLATE
	AREAS CHECKED

BY	DATE

ORIGINAL SURVEY	SURVEYED
	PLOTTED
	TEMPLATE
	AREAS CHECKED

PLOT DATE = Aug 24, 2010 - 10:42:19 AM  
 PLOT SCALE = 1" = 40.00' (1:1600)  
 USER NAME = bergantino.jr

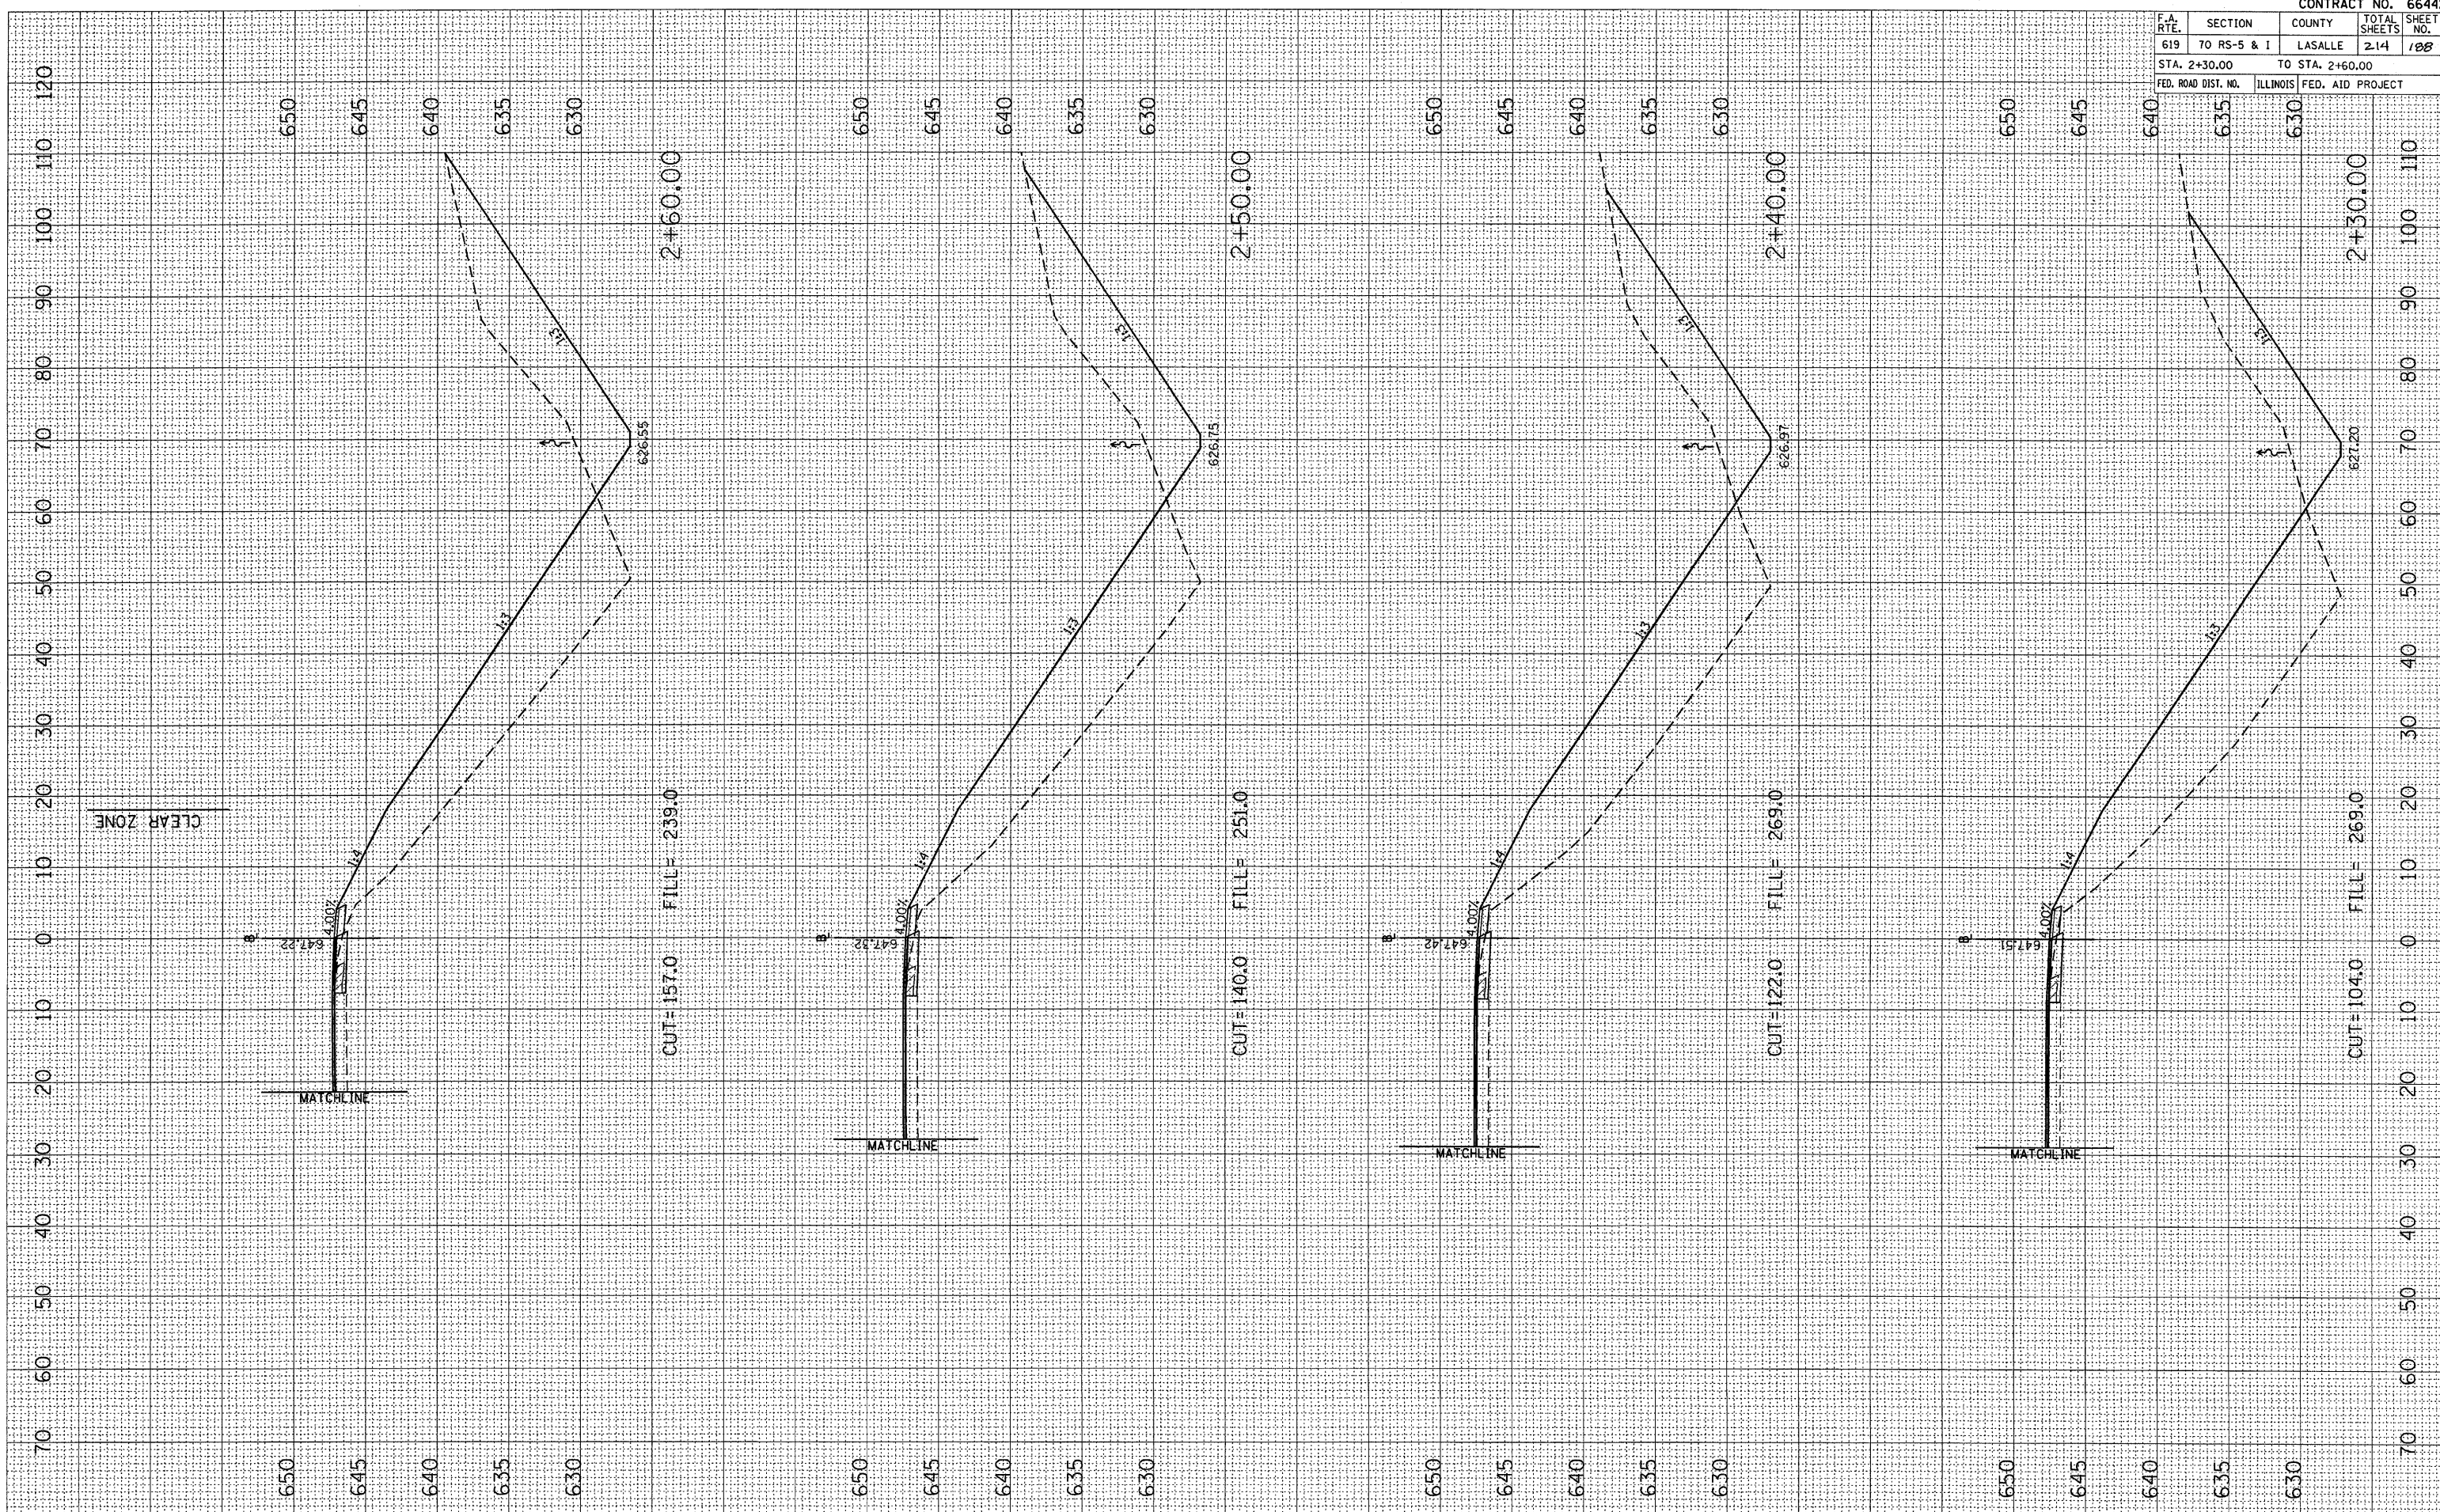

CROSS SECTIONS, STA. 2+30.00 TO STA. 2+60.00, IL ROUTE 251 (NE QUADRANT)