


F.A. RTE.	SECTION	COUNTY	TOTAL SHEETS	SHEET NO.
619	70 RS-5 & 1	LASALLE	214	190
STA. 1+20.00		TO STA. 1+50.00		
FED. ROAD DIST. NO.		ILLINOIS FED. AID PROJECT		

BY	DATE

BY	DATE

PLOT DATE = Aug 24, 2010 10:15:25 AM
 FILE NAME = c:\pwworkspace\lbgentno\pwworkspace\101111.dwg
 USER NAME = lbgentno

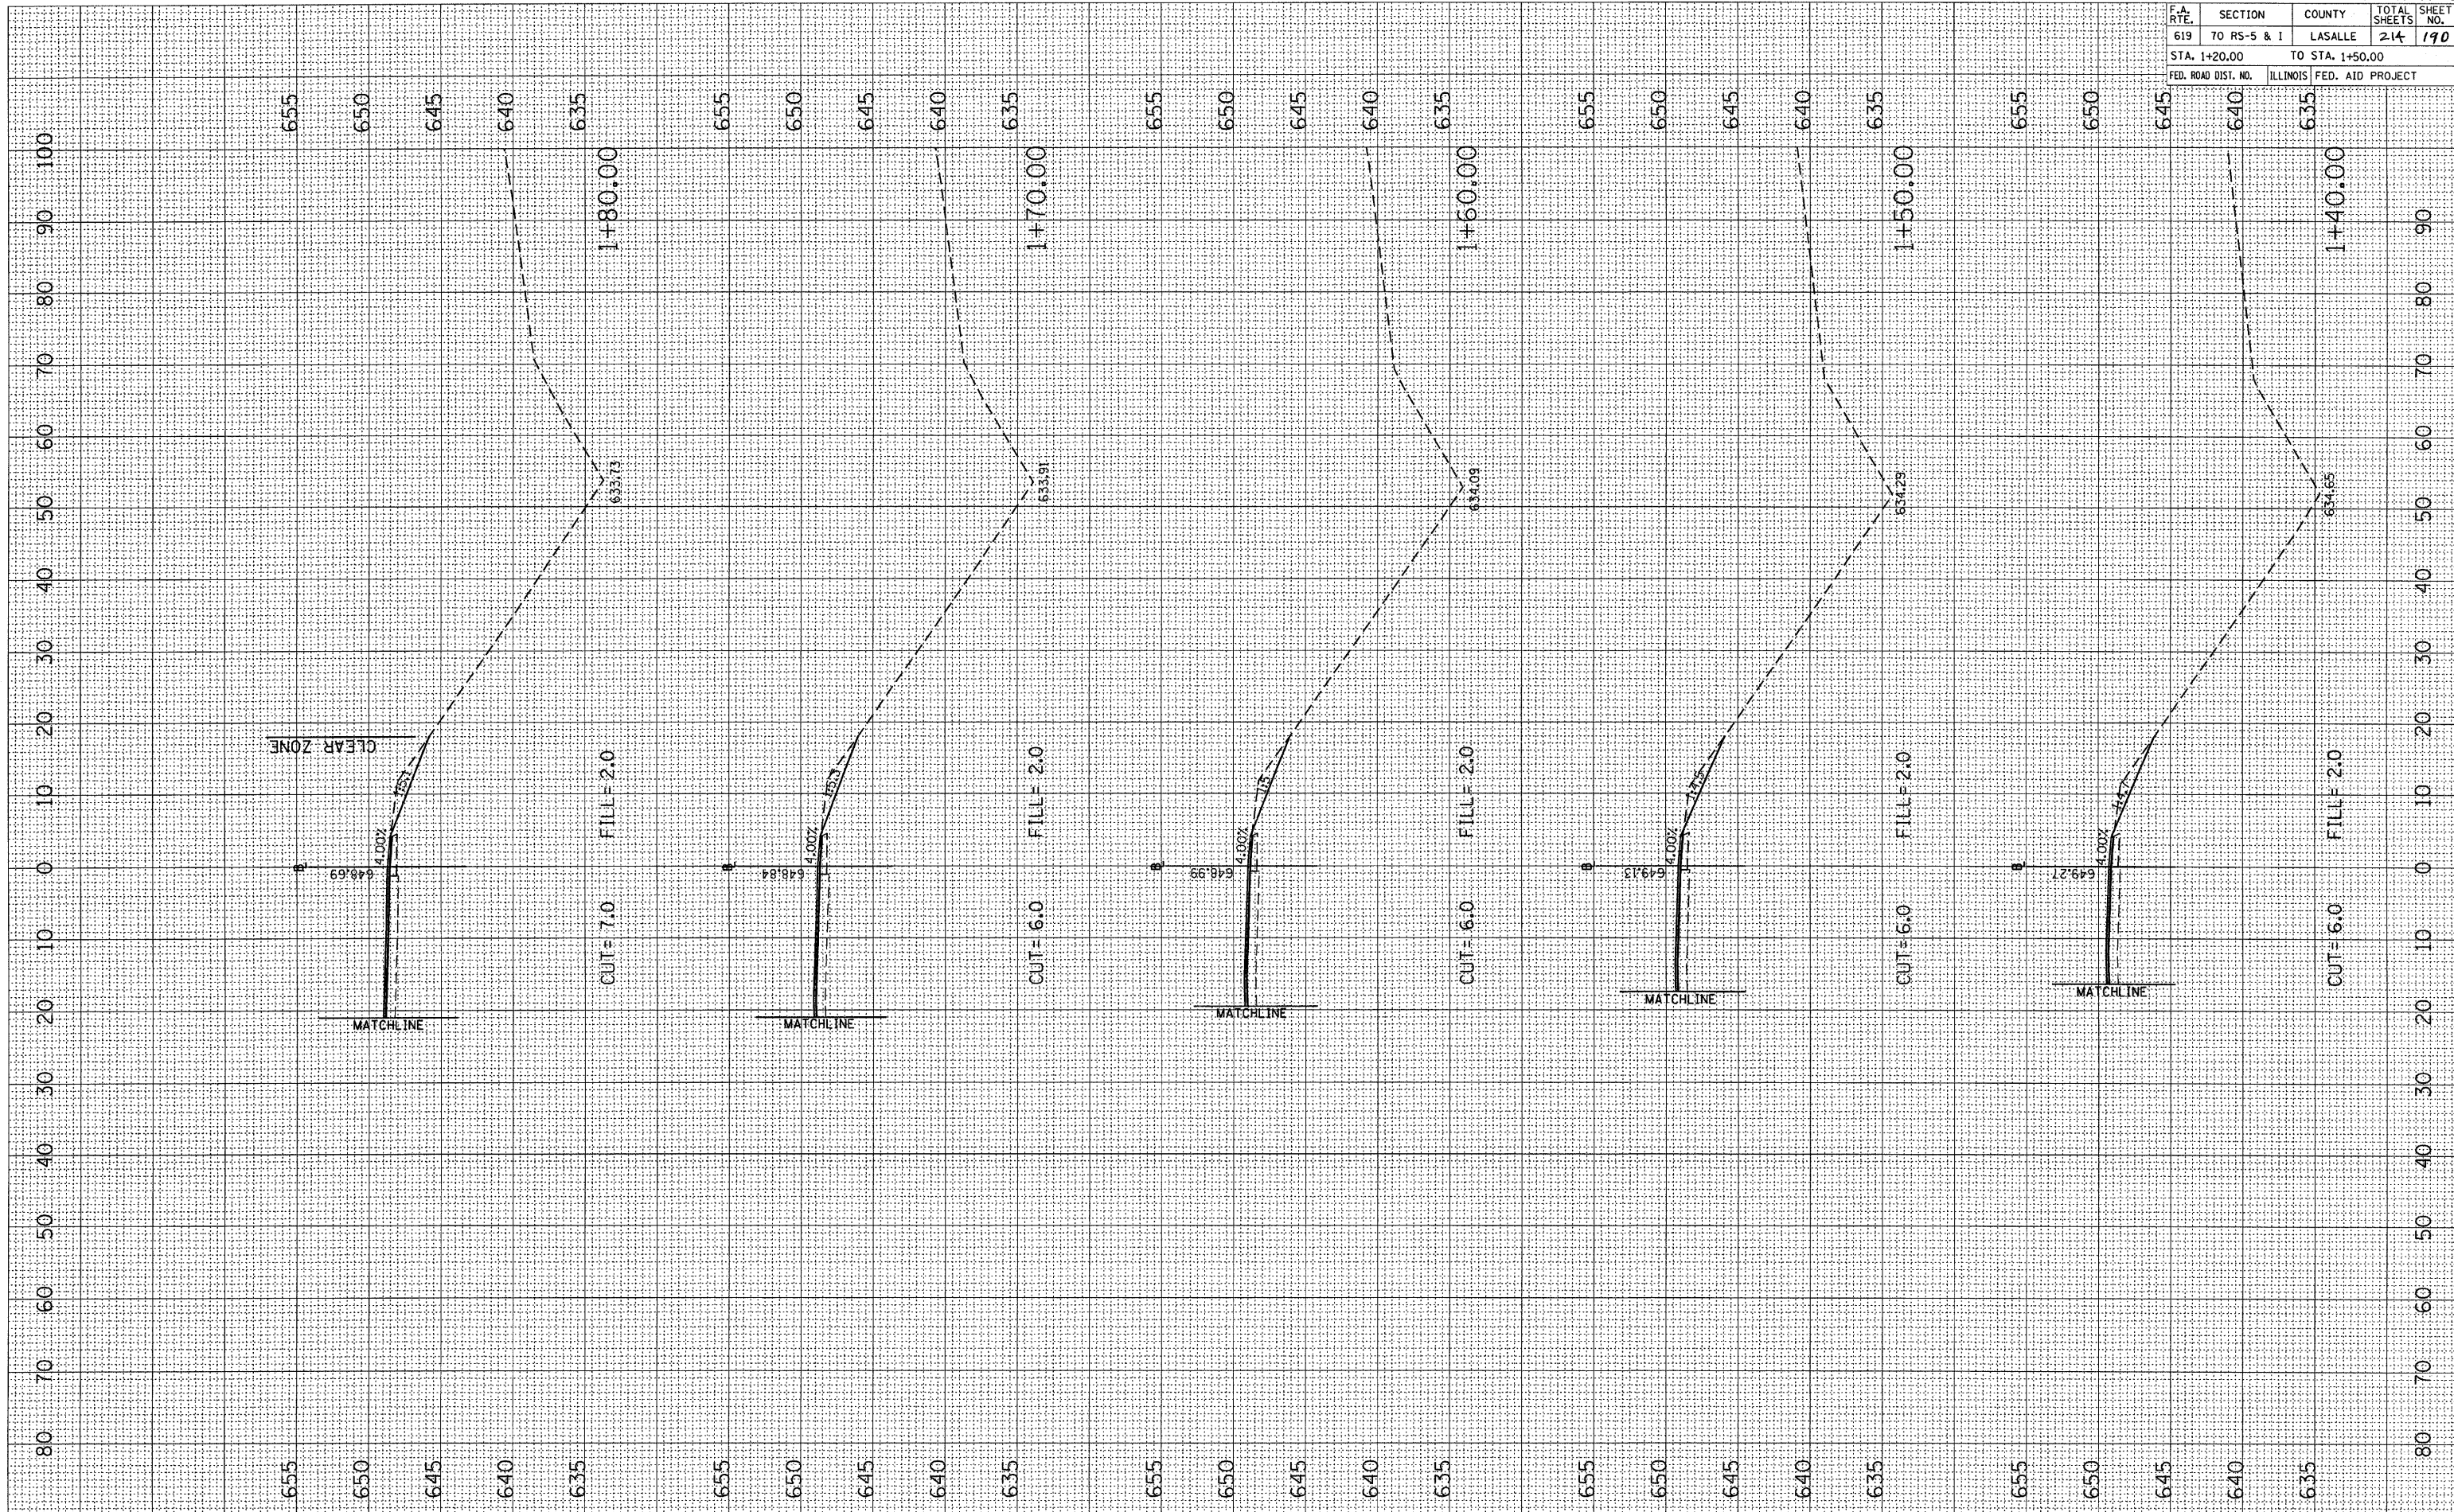

CROSS SECTIONS, STA. 1+20.00 TO STA. 1+50.00, IL ROUTE 251 (SE QUADRANT)