


F.A. RTE.	SECTION	COUNTY	TOTAL SHEETS	SHEET NO.
619	70 RS-5 & 1	LASALLE	214	192
STA. 2+00.00		TO STA. 2+30.00		
FED. ROAD DIST. NO.		ILLINOIS FED. AID PROJECT		

FINAL SURVEY NO.	DATE

ORIGINAL SURVEY NO.	DATE

PLOT DATE = Aug 24, 2010 - 10:15:45 AM
 FILE NAME = c:\pwworkspace\barngentung\j...
 USER NAME = barngentung

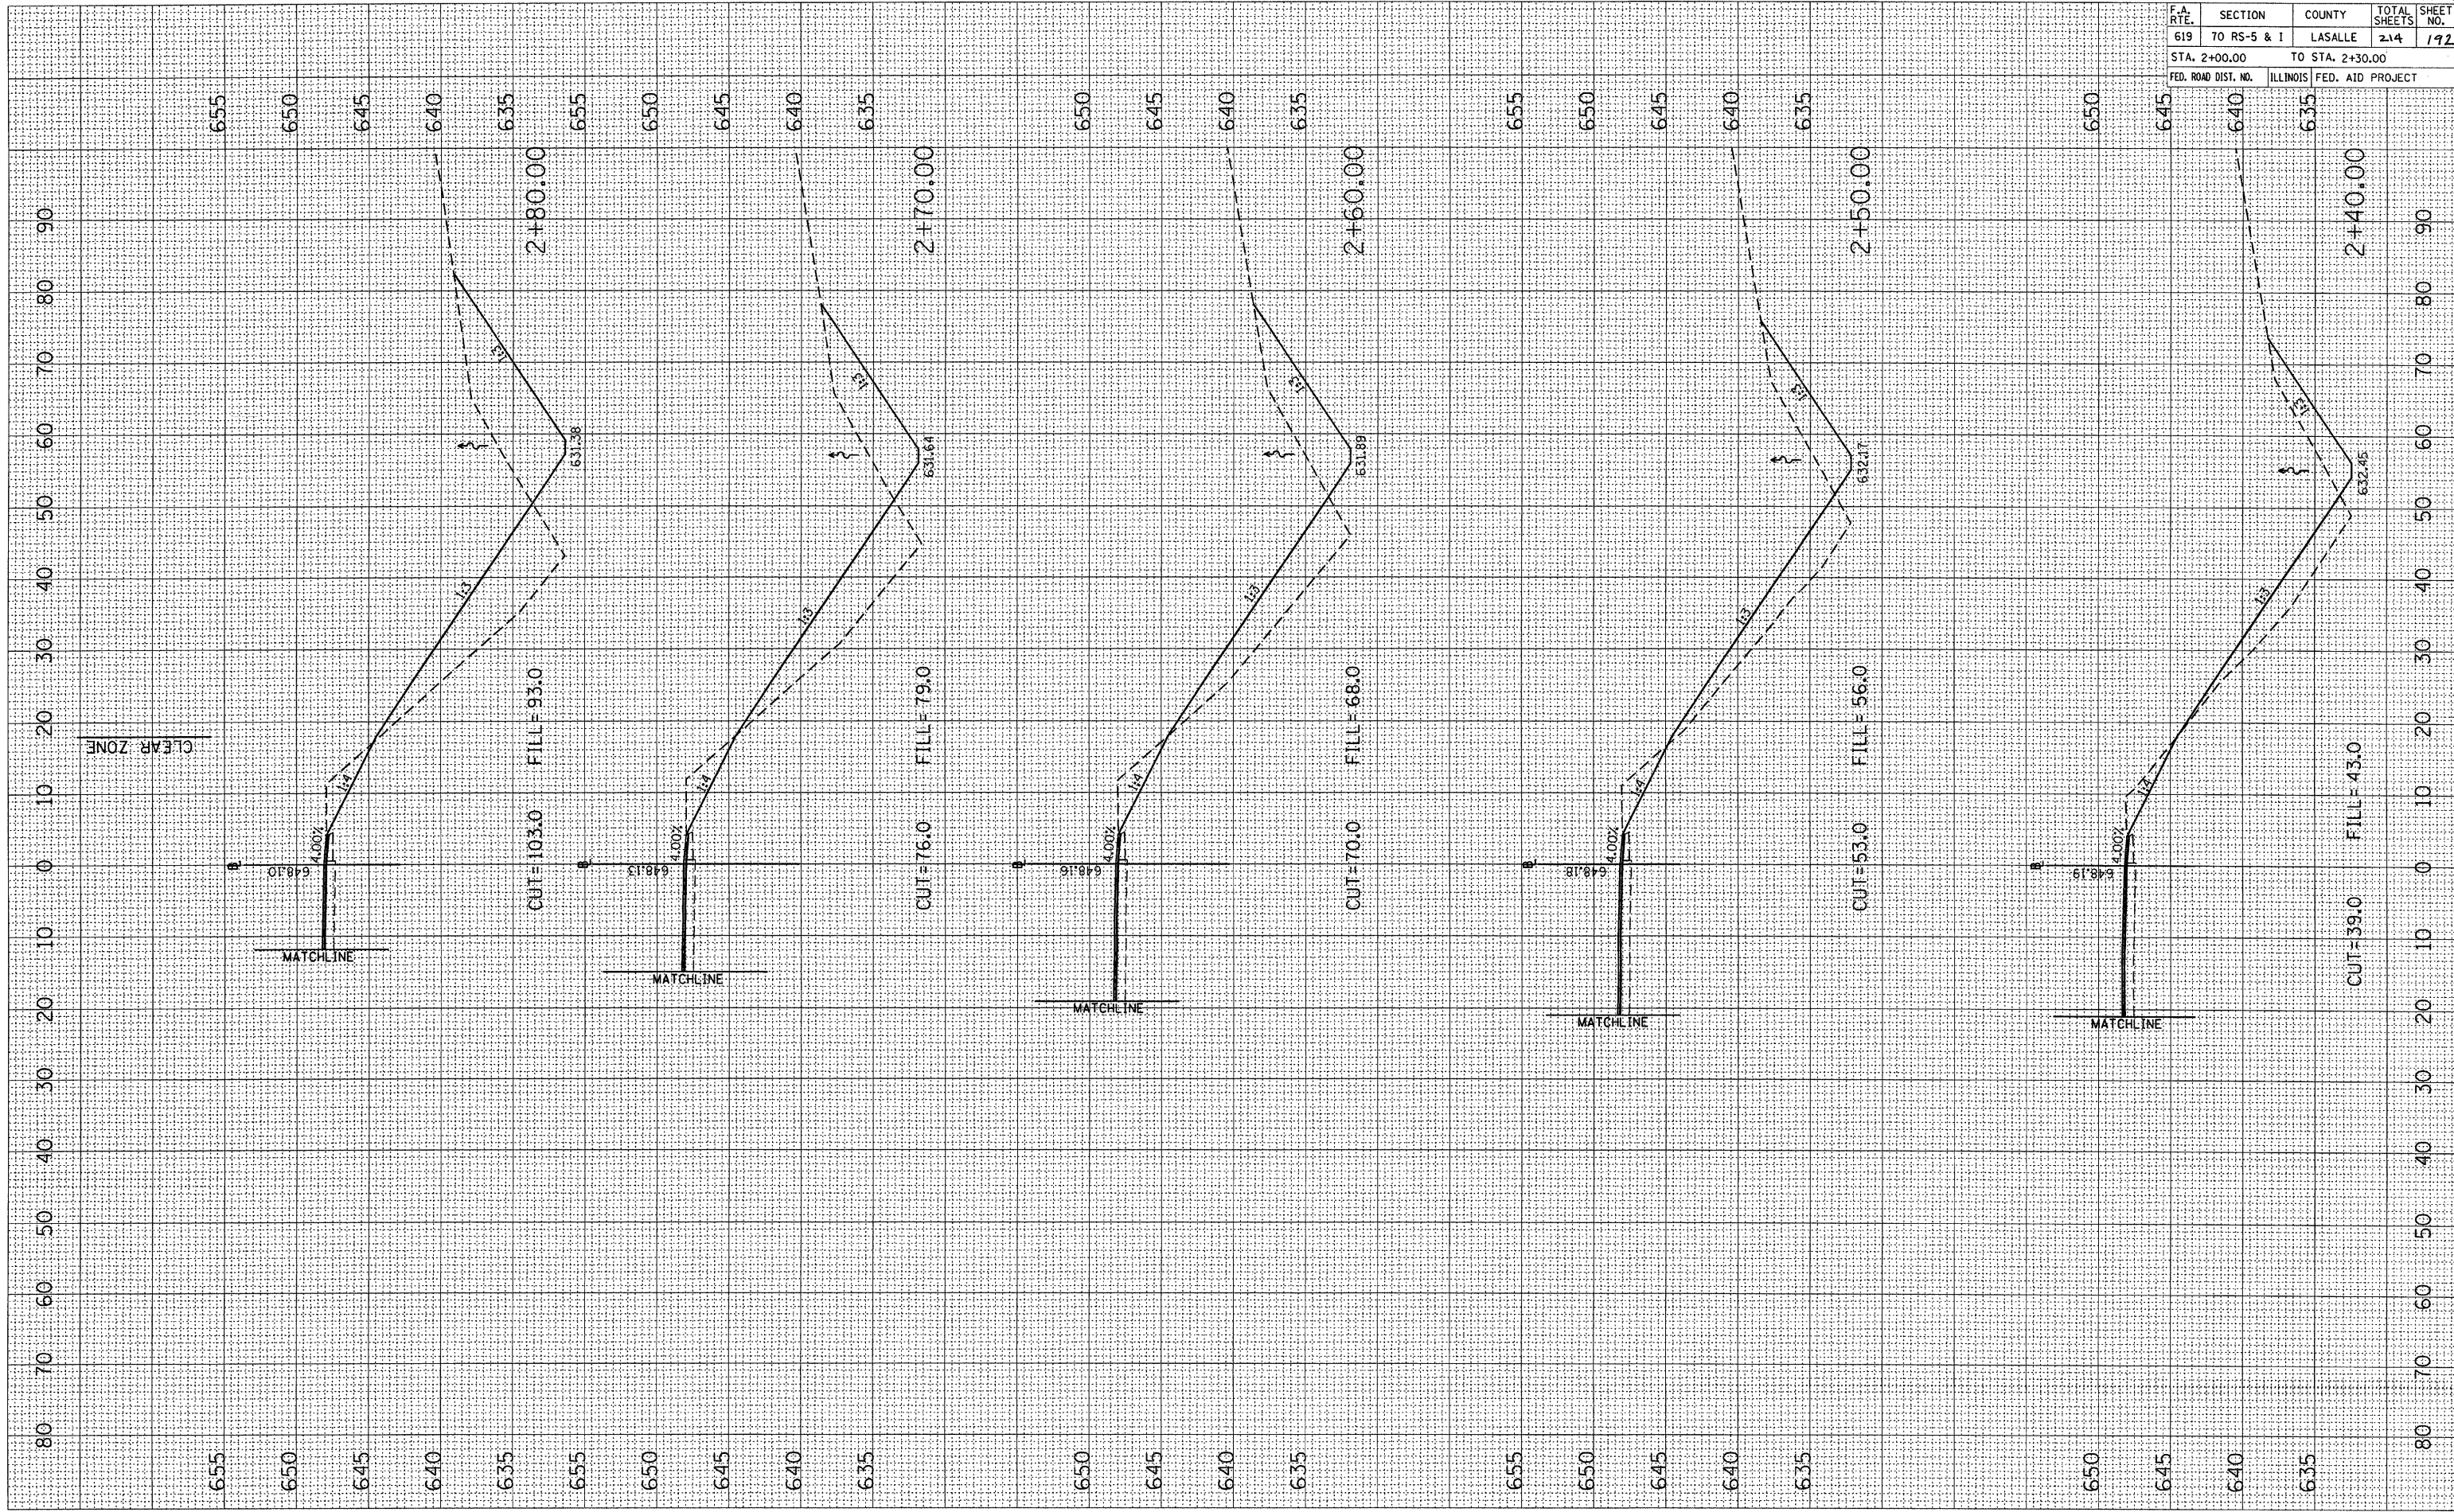

CROSS SECTIONS, STA. 2+00.00 TO STA. 2+30.00, IL ROUTE 251 (SE QUADRANT)