


F.A. RTE.	SECTION	COUNTY	TOTAL SHEETS	SHEET NO.
619	70 RS-5 & 1	LASALLE	214	193
STA. 2+40.00		TO STA. 2+70.00		
FED. ROAD DIST. NO.		ILLINOIS	FED. AID PROJECT	

FINAL SURVEY NO.	SURVEY PLOTTED	DATE

ORIGINAL SURVEY NO.	SURVEY PLOTTED	DATE

PLOT DATE = Aug 24, 2010 - 10:15:05 AM
 FILE NAME = c:\pwork\pudist\bergantun\pudist\bergantun.dgn
 USER NAME = bergantun

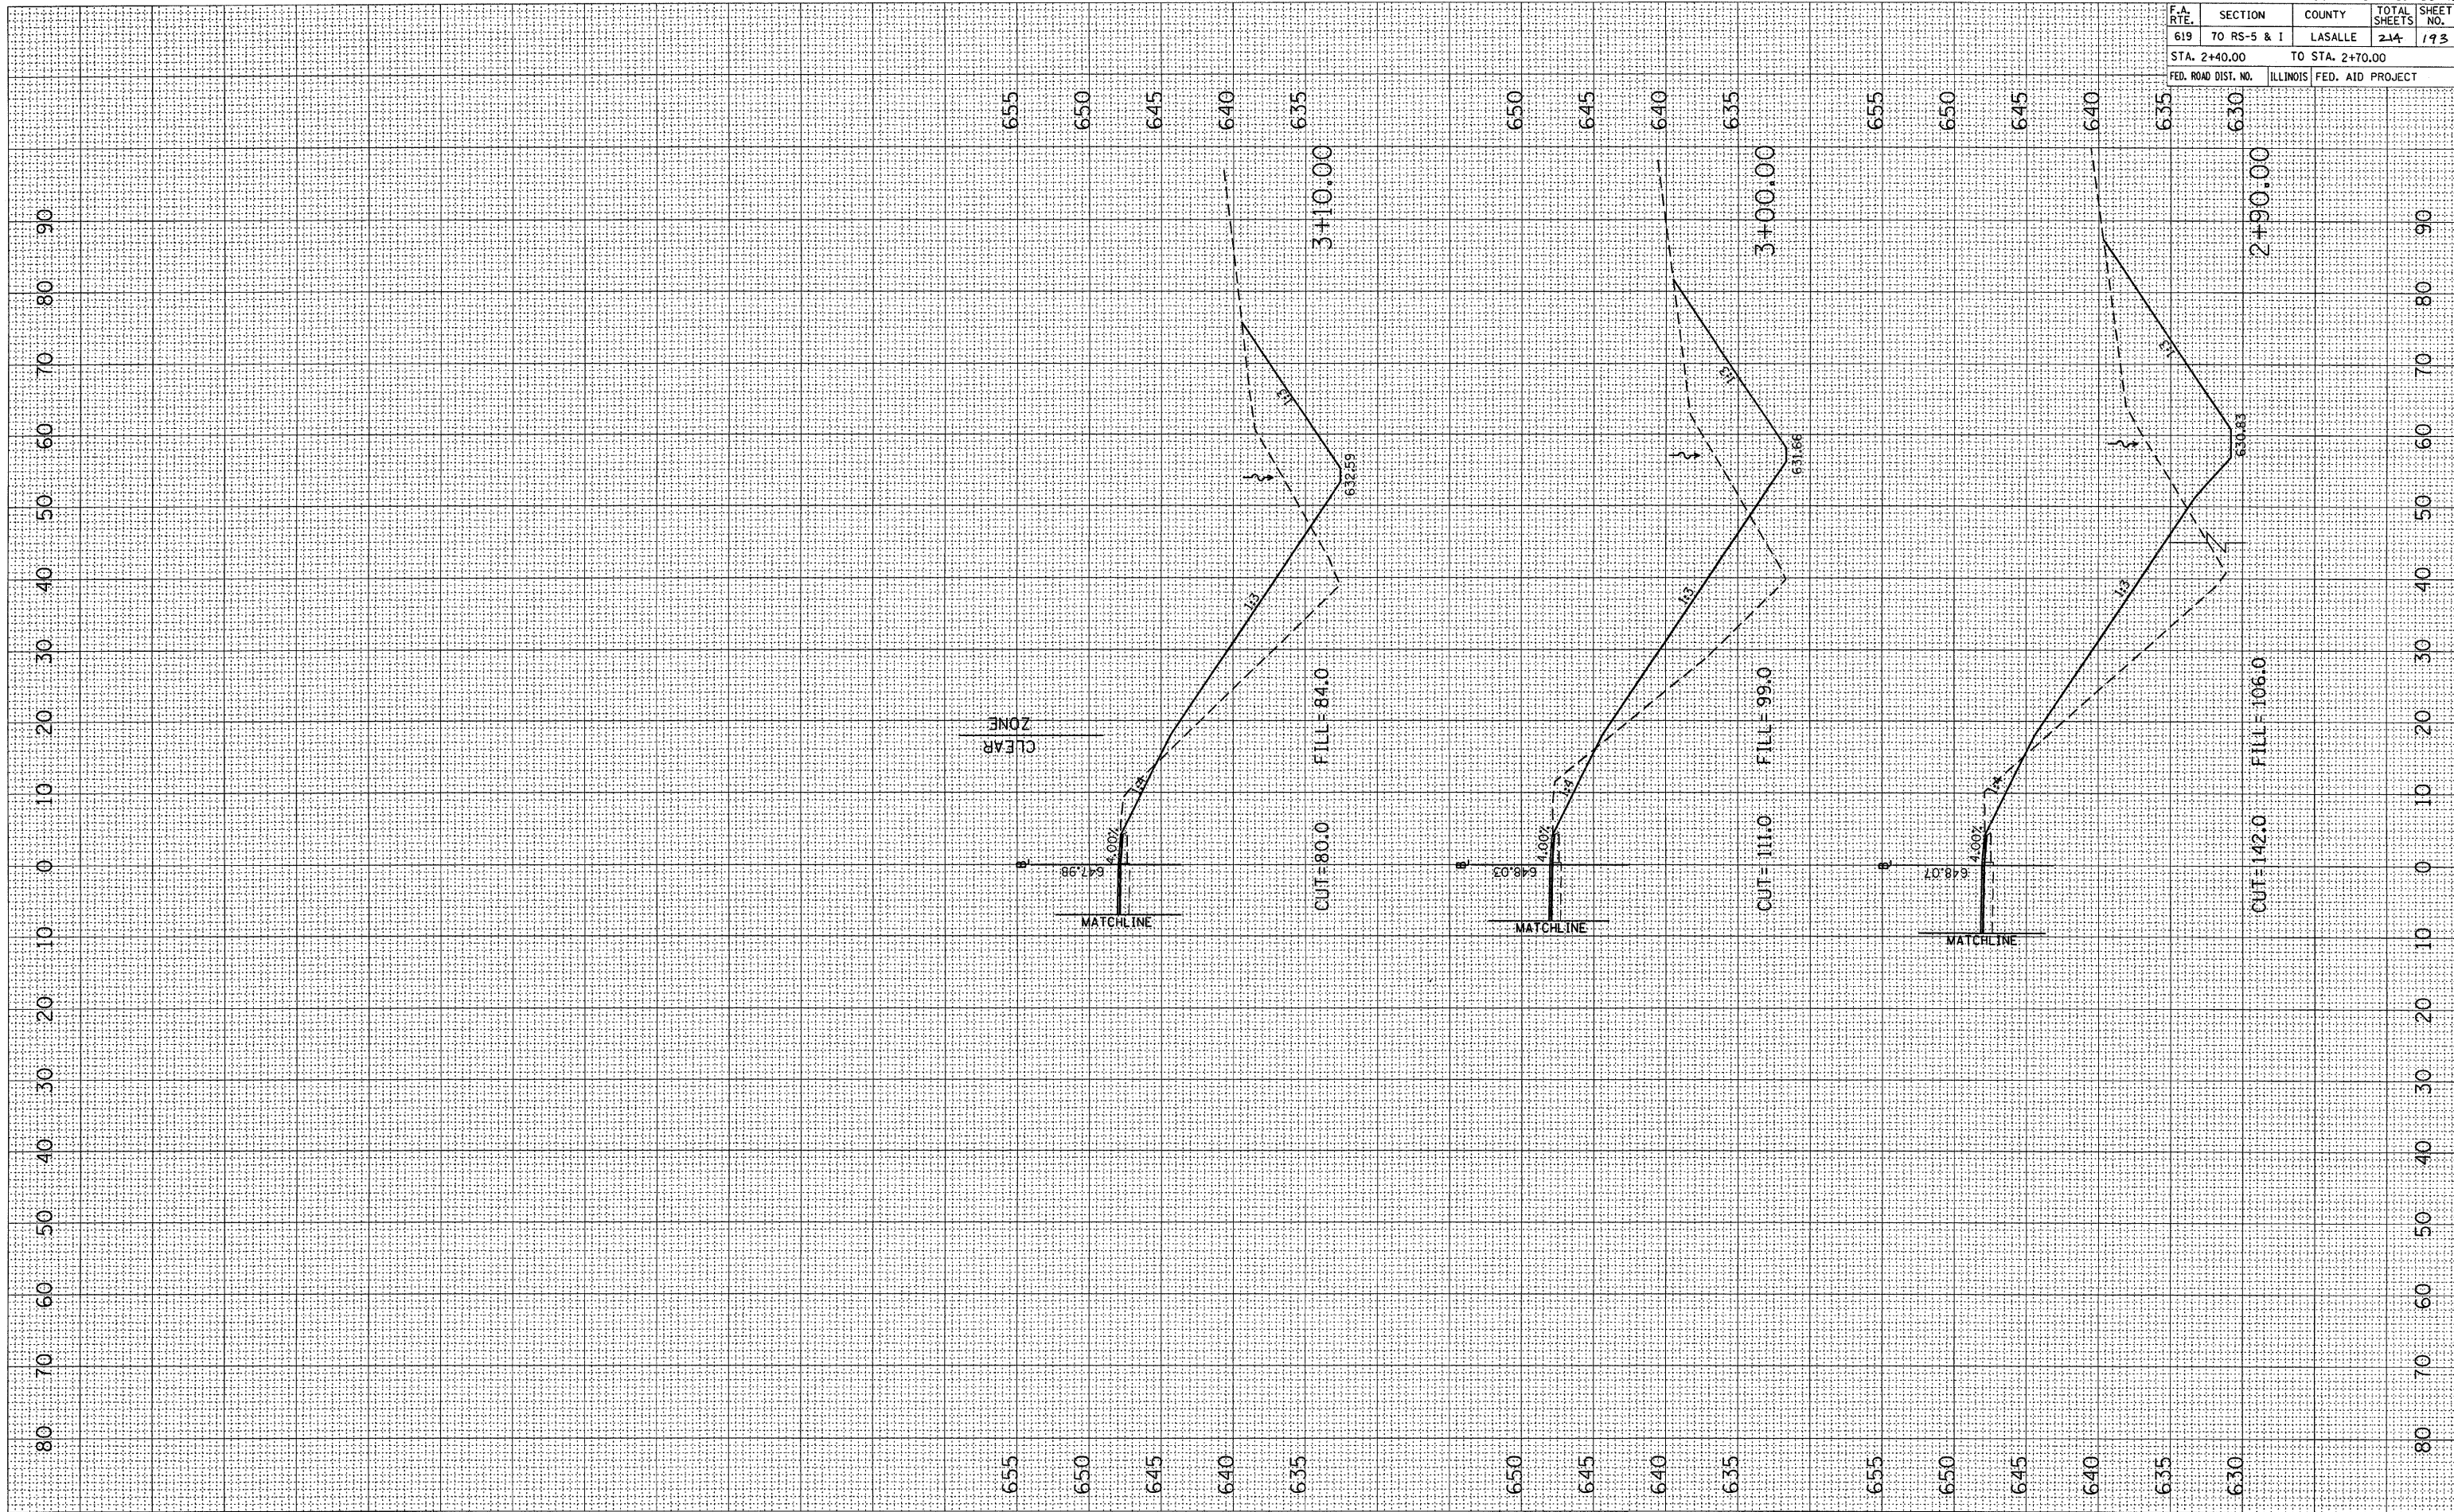

CROSS SECTIONS, STA. 2+40.00 TO STA. 2+70.00, IL ROUTE 251 (SE QUADRANT)