


F.A. RTE.	SECTION	COUNTY	TOTAL SHEETS	SHEET NO.
619	70 RS-5 & I	LASALLE	214	196
STA. 2+00.00		TO STA. 2+40.00		
FED. ROAD DIST. NO.		ILLINOIS FED. AID PROJECT		

FINAL SURVEY NO.	SURVEYED PLOTTED TEMPLATE AREAS CHECKED	BY	DATE

ORIGINAL SURVEY NO.	SURVEYED PLOTTED TEMPLATE AREAS CHECKED	BY	DATE

PLOT DATE = Aug 24, 2018 - 10:47:16 AM  
 FILE NAME = c:\pwork\paunder\bergenton\paunder\180824\180824.dwg  
 USER NAME = bergentonj  
 USER DATE = 8/24/2018

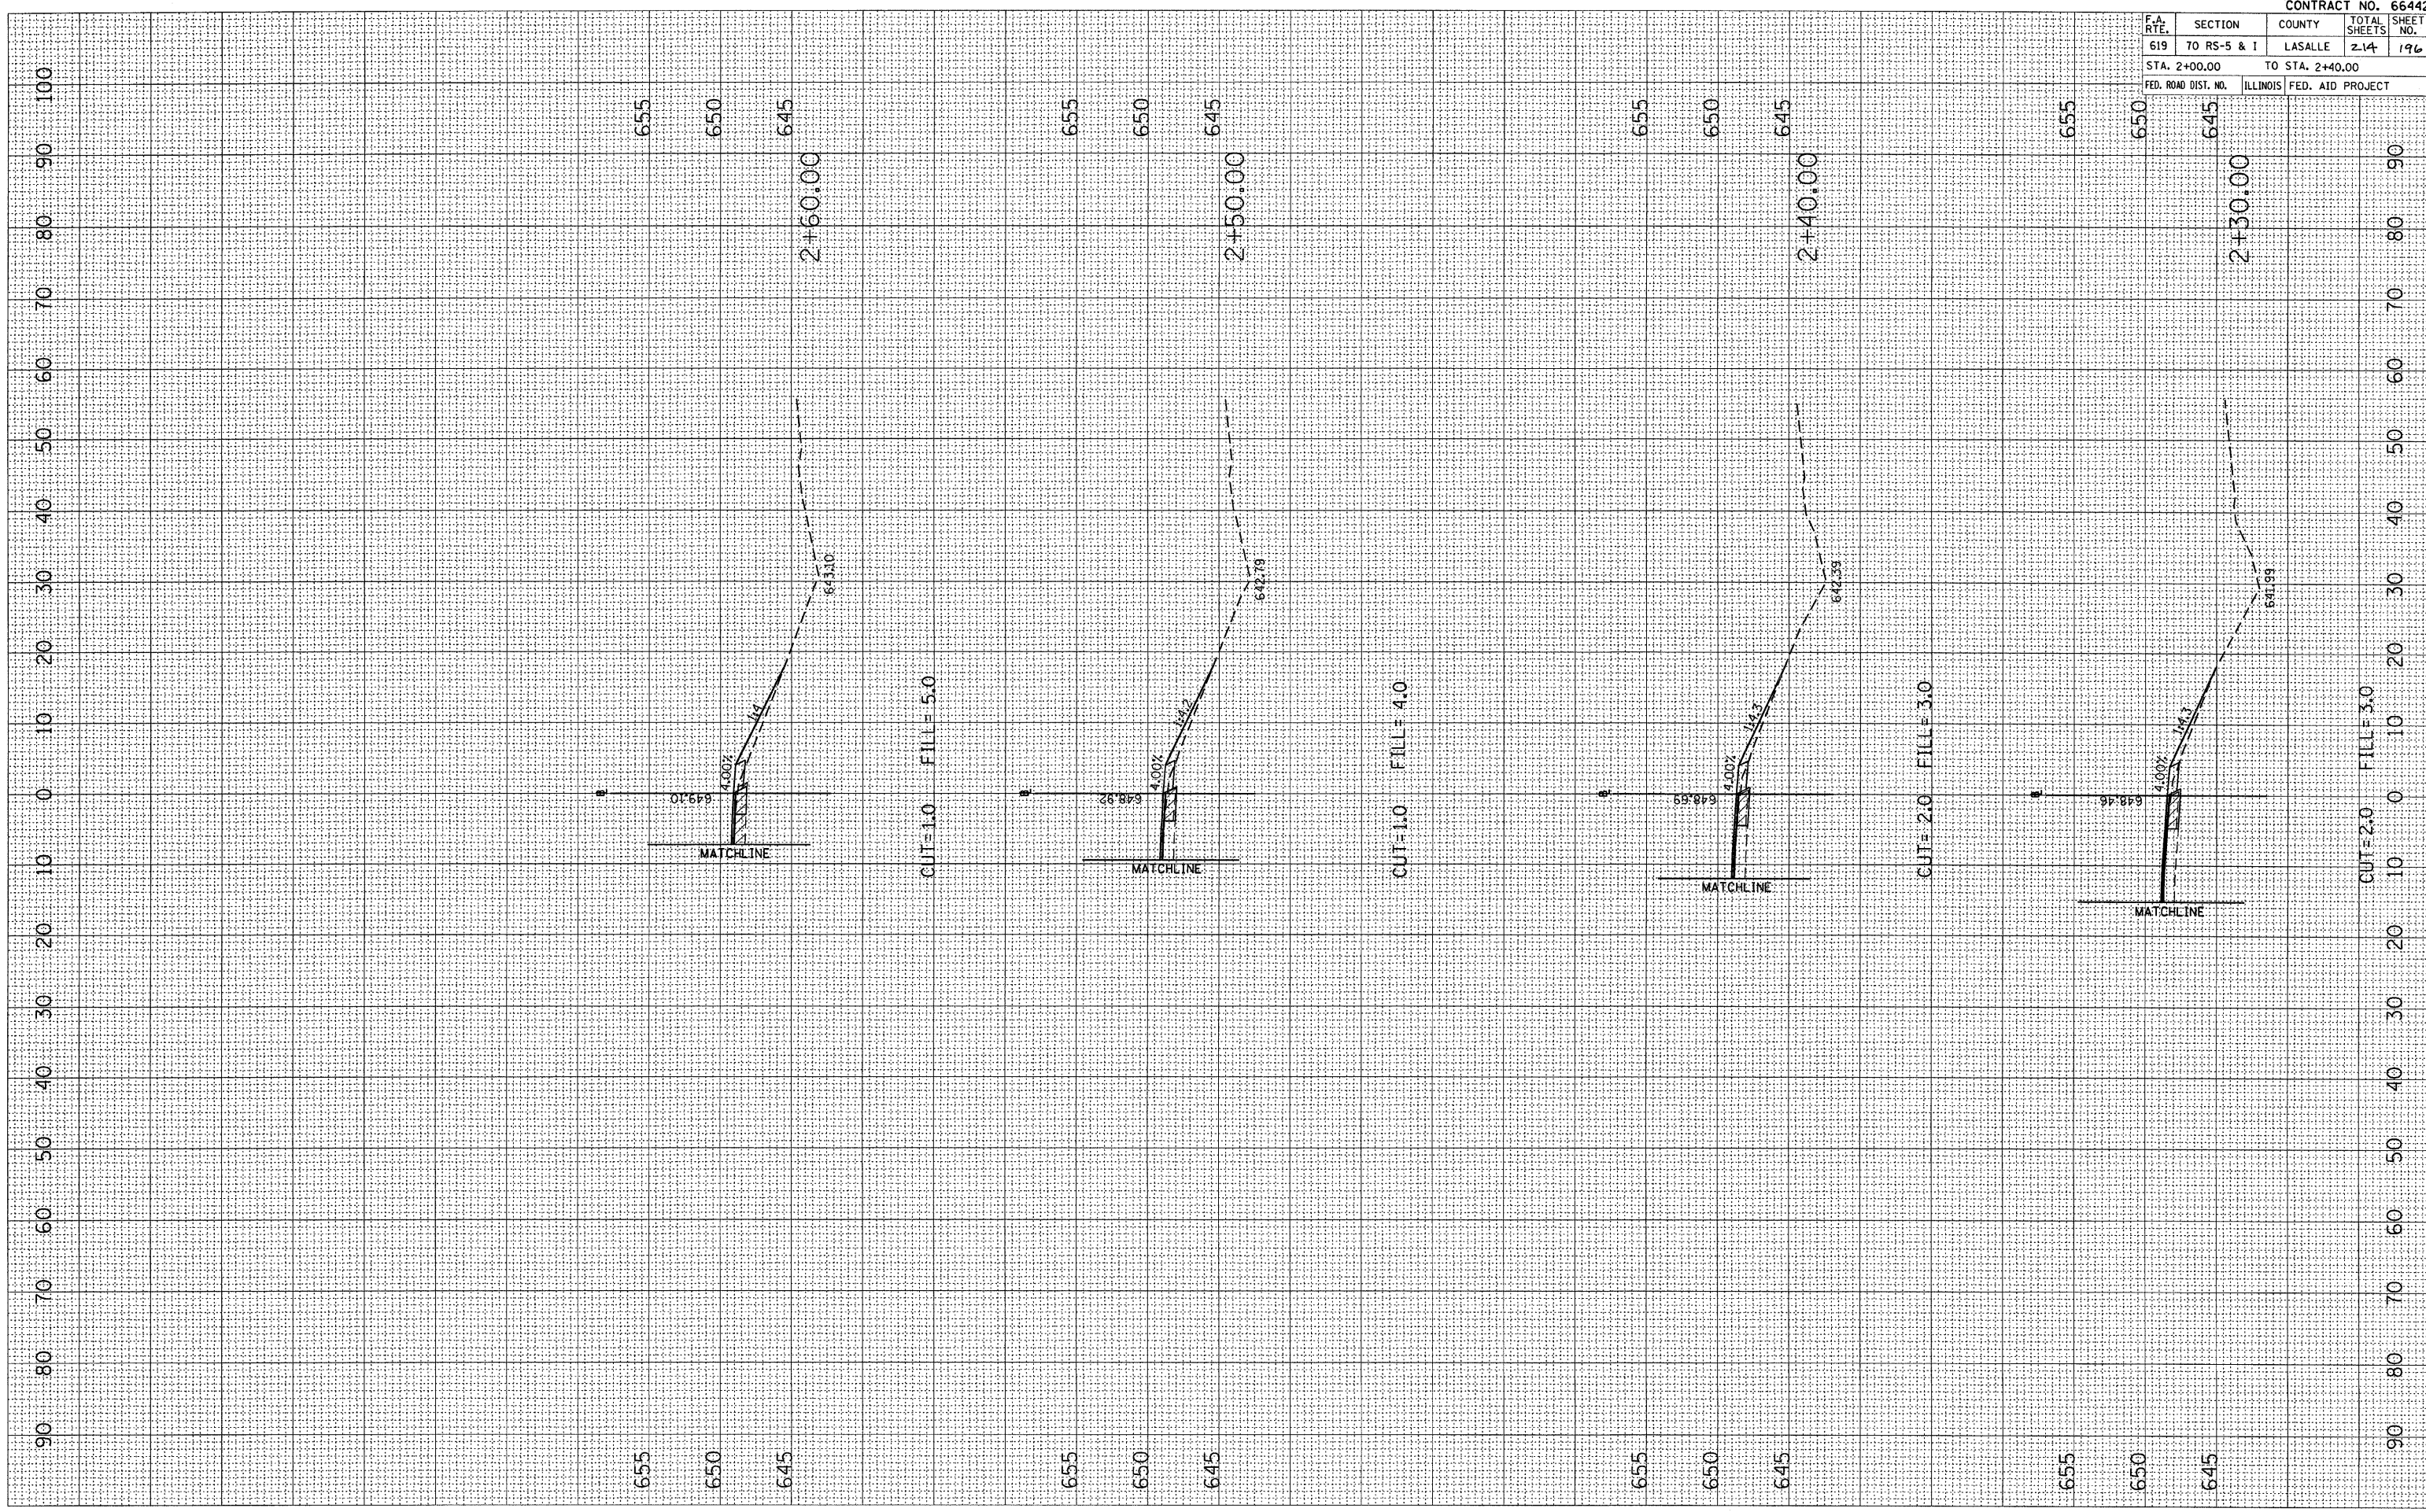

CROSS SECTIONS, STA. 2+00.00 TO STA. 2+40.00, IL ROUTE 251 (SW QUADRANT)