


F.A. RTE.	SECTION	COUNTY	TOTAL SHEETS	SHEET NO.
619	70 RS-5 & I.	LASALLE	214	197
STA. 1+50.00		TO STA. 1+90.00		
FED. ROAD DIST. NO.		ILLINOIS FED. AID PROJECT		

FINAL SURVEY NO.	BY	DATE

ORIGINAL SURVEY NO.	BY	DATE

PLOT DATE = Aug 24, 2010 10:48:28 AM  
 PLOT SCALE = 10:1  
 USER NAME = bergantuna\_ja

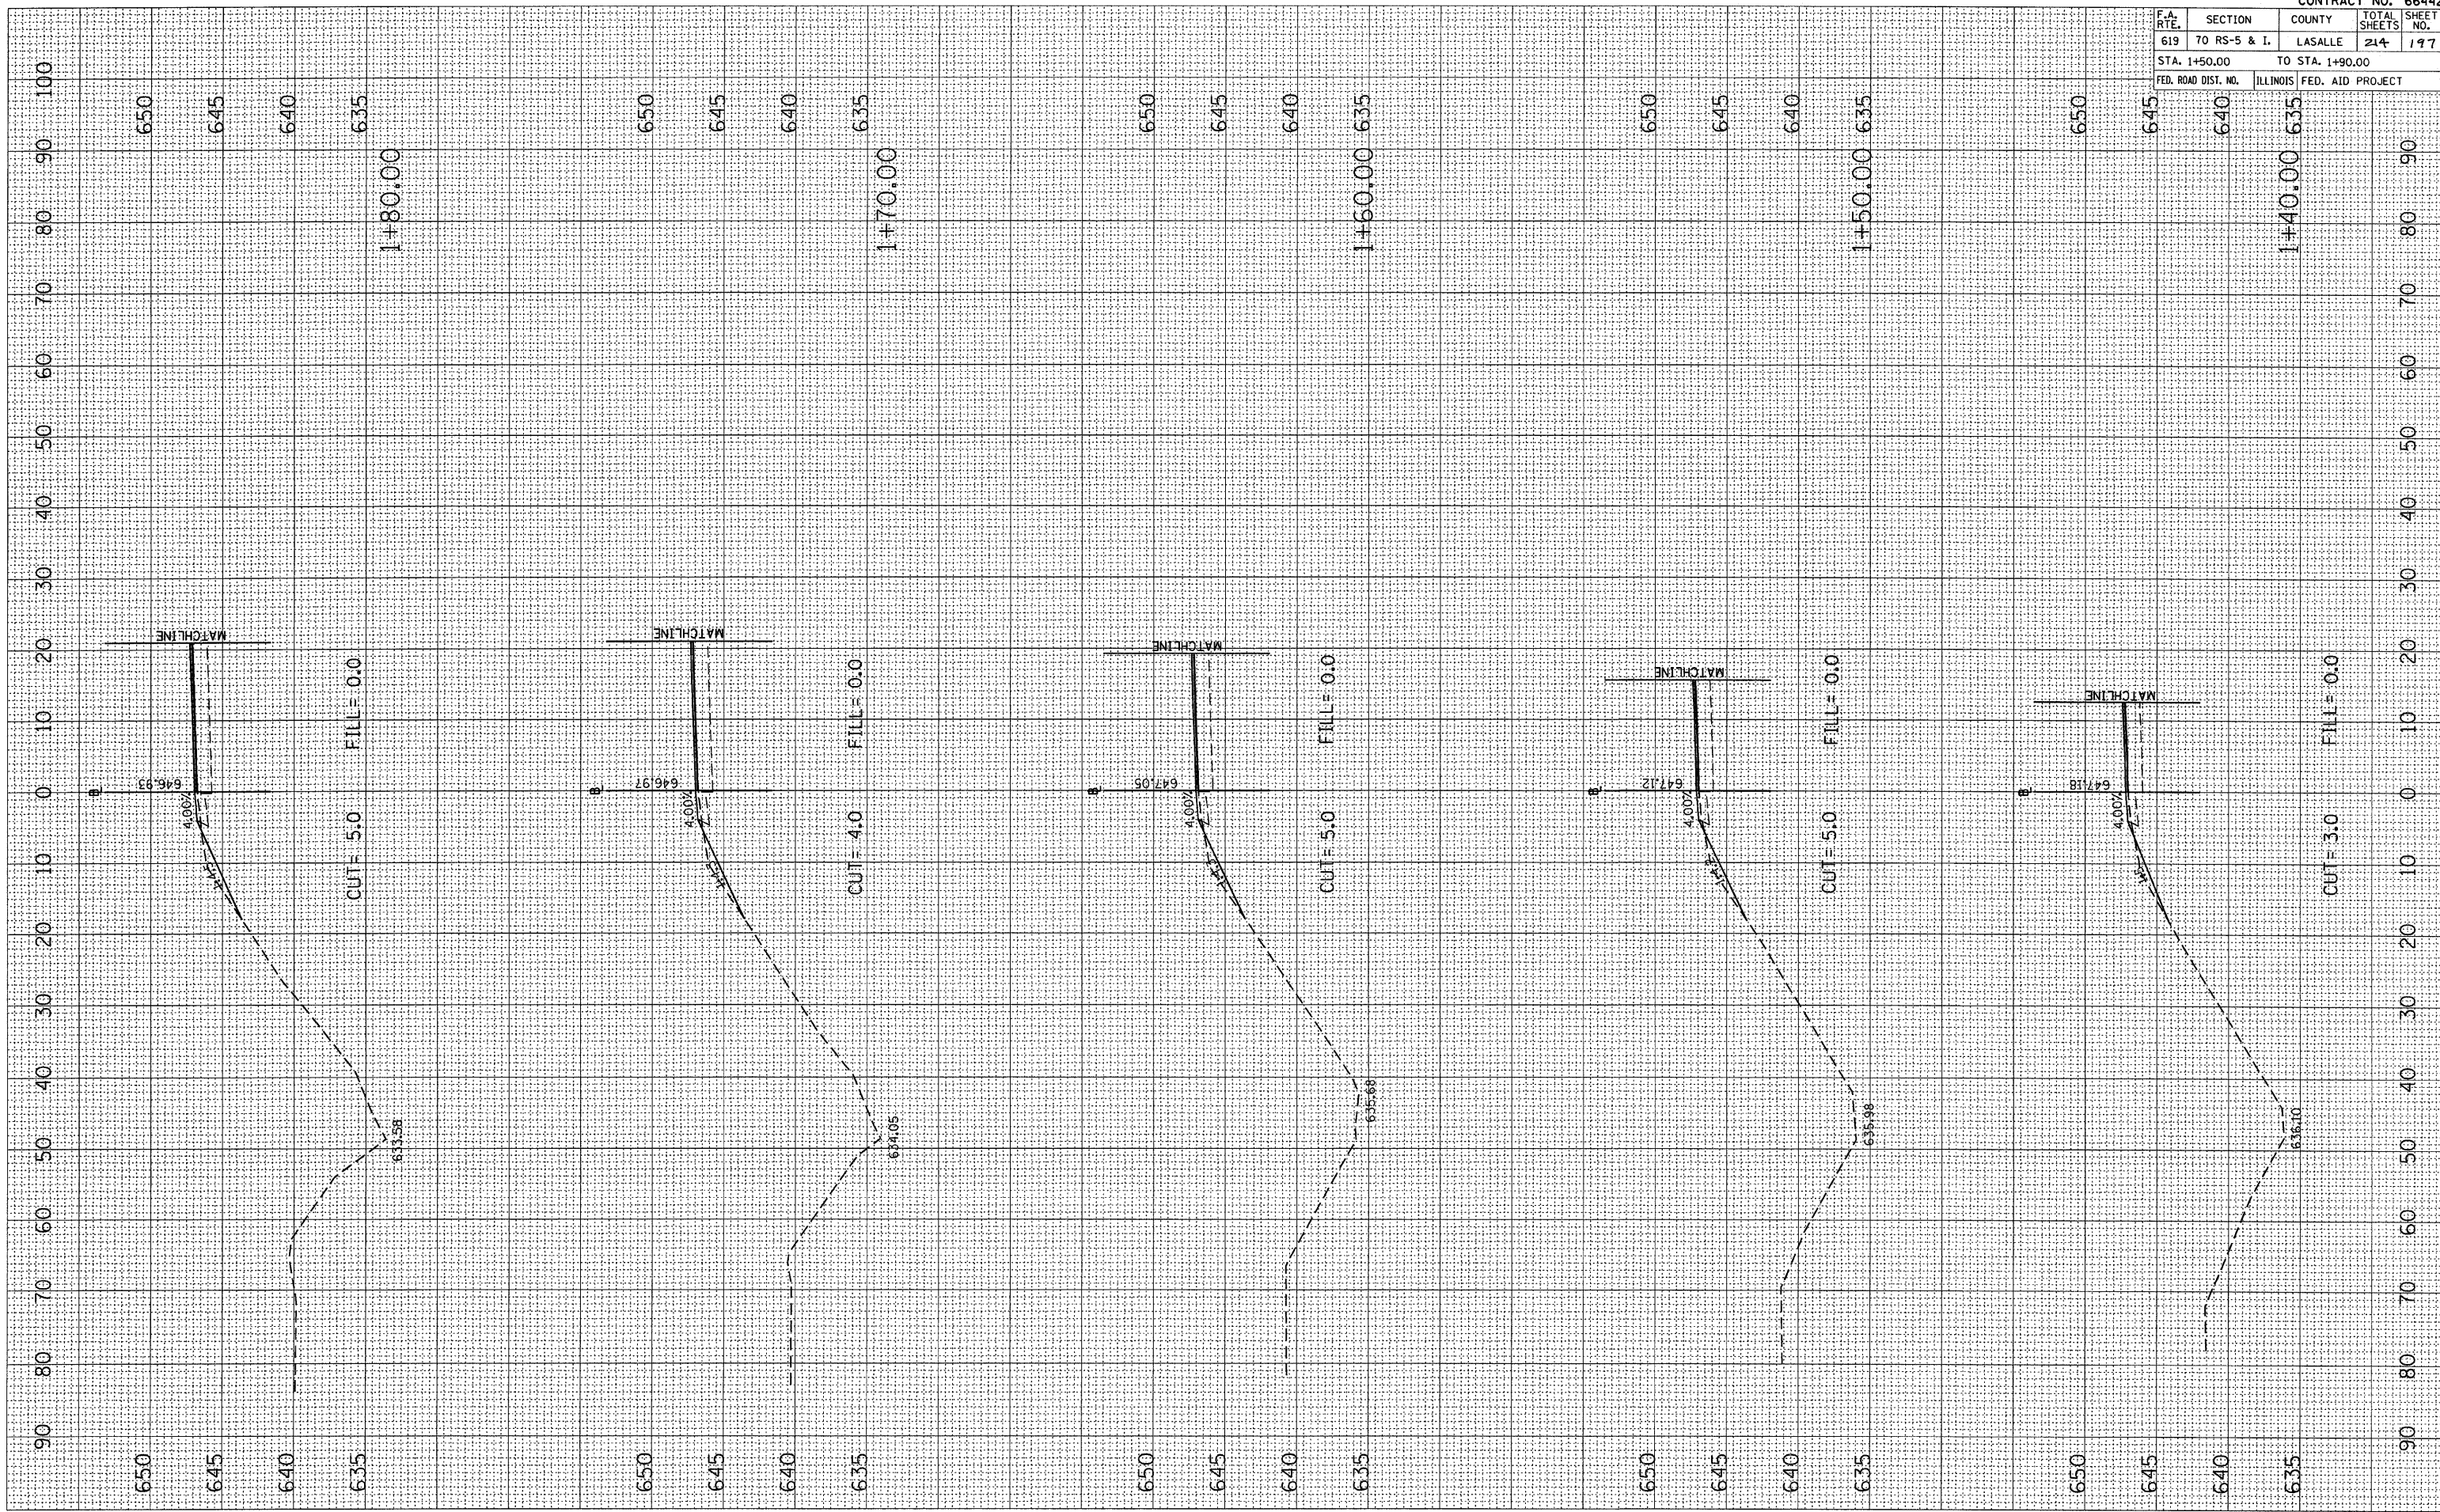

CROSS SECTIONS, STA. 1+50.00 TO STA. 1+90.00, IL ROUTE 251 (NW QUADRANT)