


F.A. RTE.	SECTION	COUNTY	TOTAL SHEETS	SHEET NO.
619	70 RS-5 & I	LASALLE	214	201
STA. 4+50.00 TO STA. 6+50.00				
FED. ROAD DIST. NO. ILLINOIS FED. AID PROJECT				

FINAL SURVEY	SURVEYED	BY	DATE
NOTE BOOK	PLOTTED		
NO.	AREAS CHECKED		

ORIGINAL SURVEY	SURVEYED	BY	DATE
NO.	PLOTTED		
	AREAS CHECKED		

PLOT DATE = Sep 13, 2010 12:51:51 PM
 FILE NAME = I:\2009\10-2009\10-2009.dwg
 PLOT SCALE = 1/8" = 10'-0" / in.
 USER NAME = brabbage

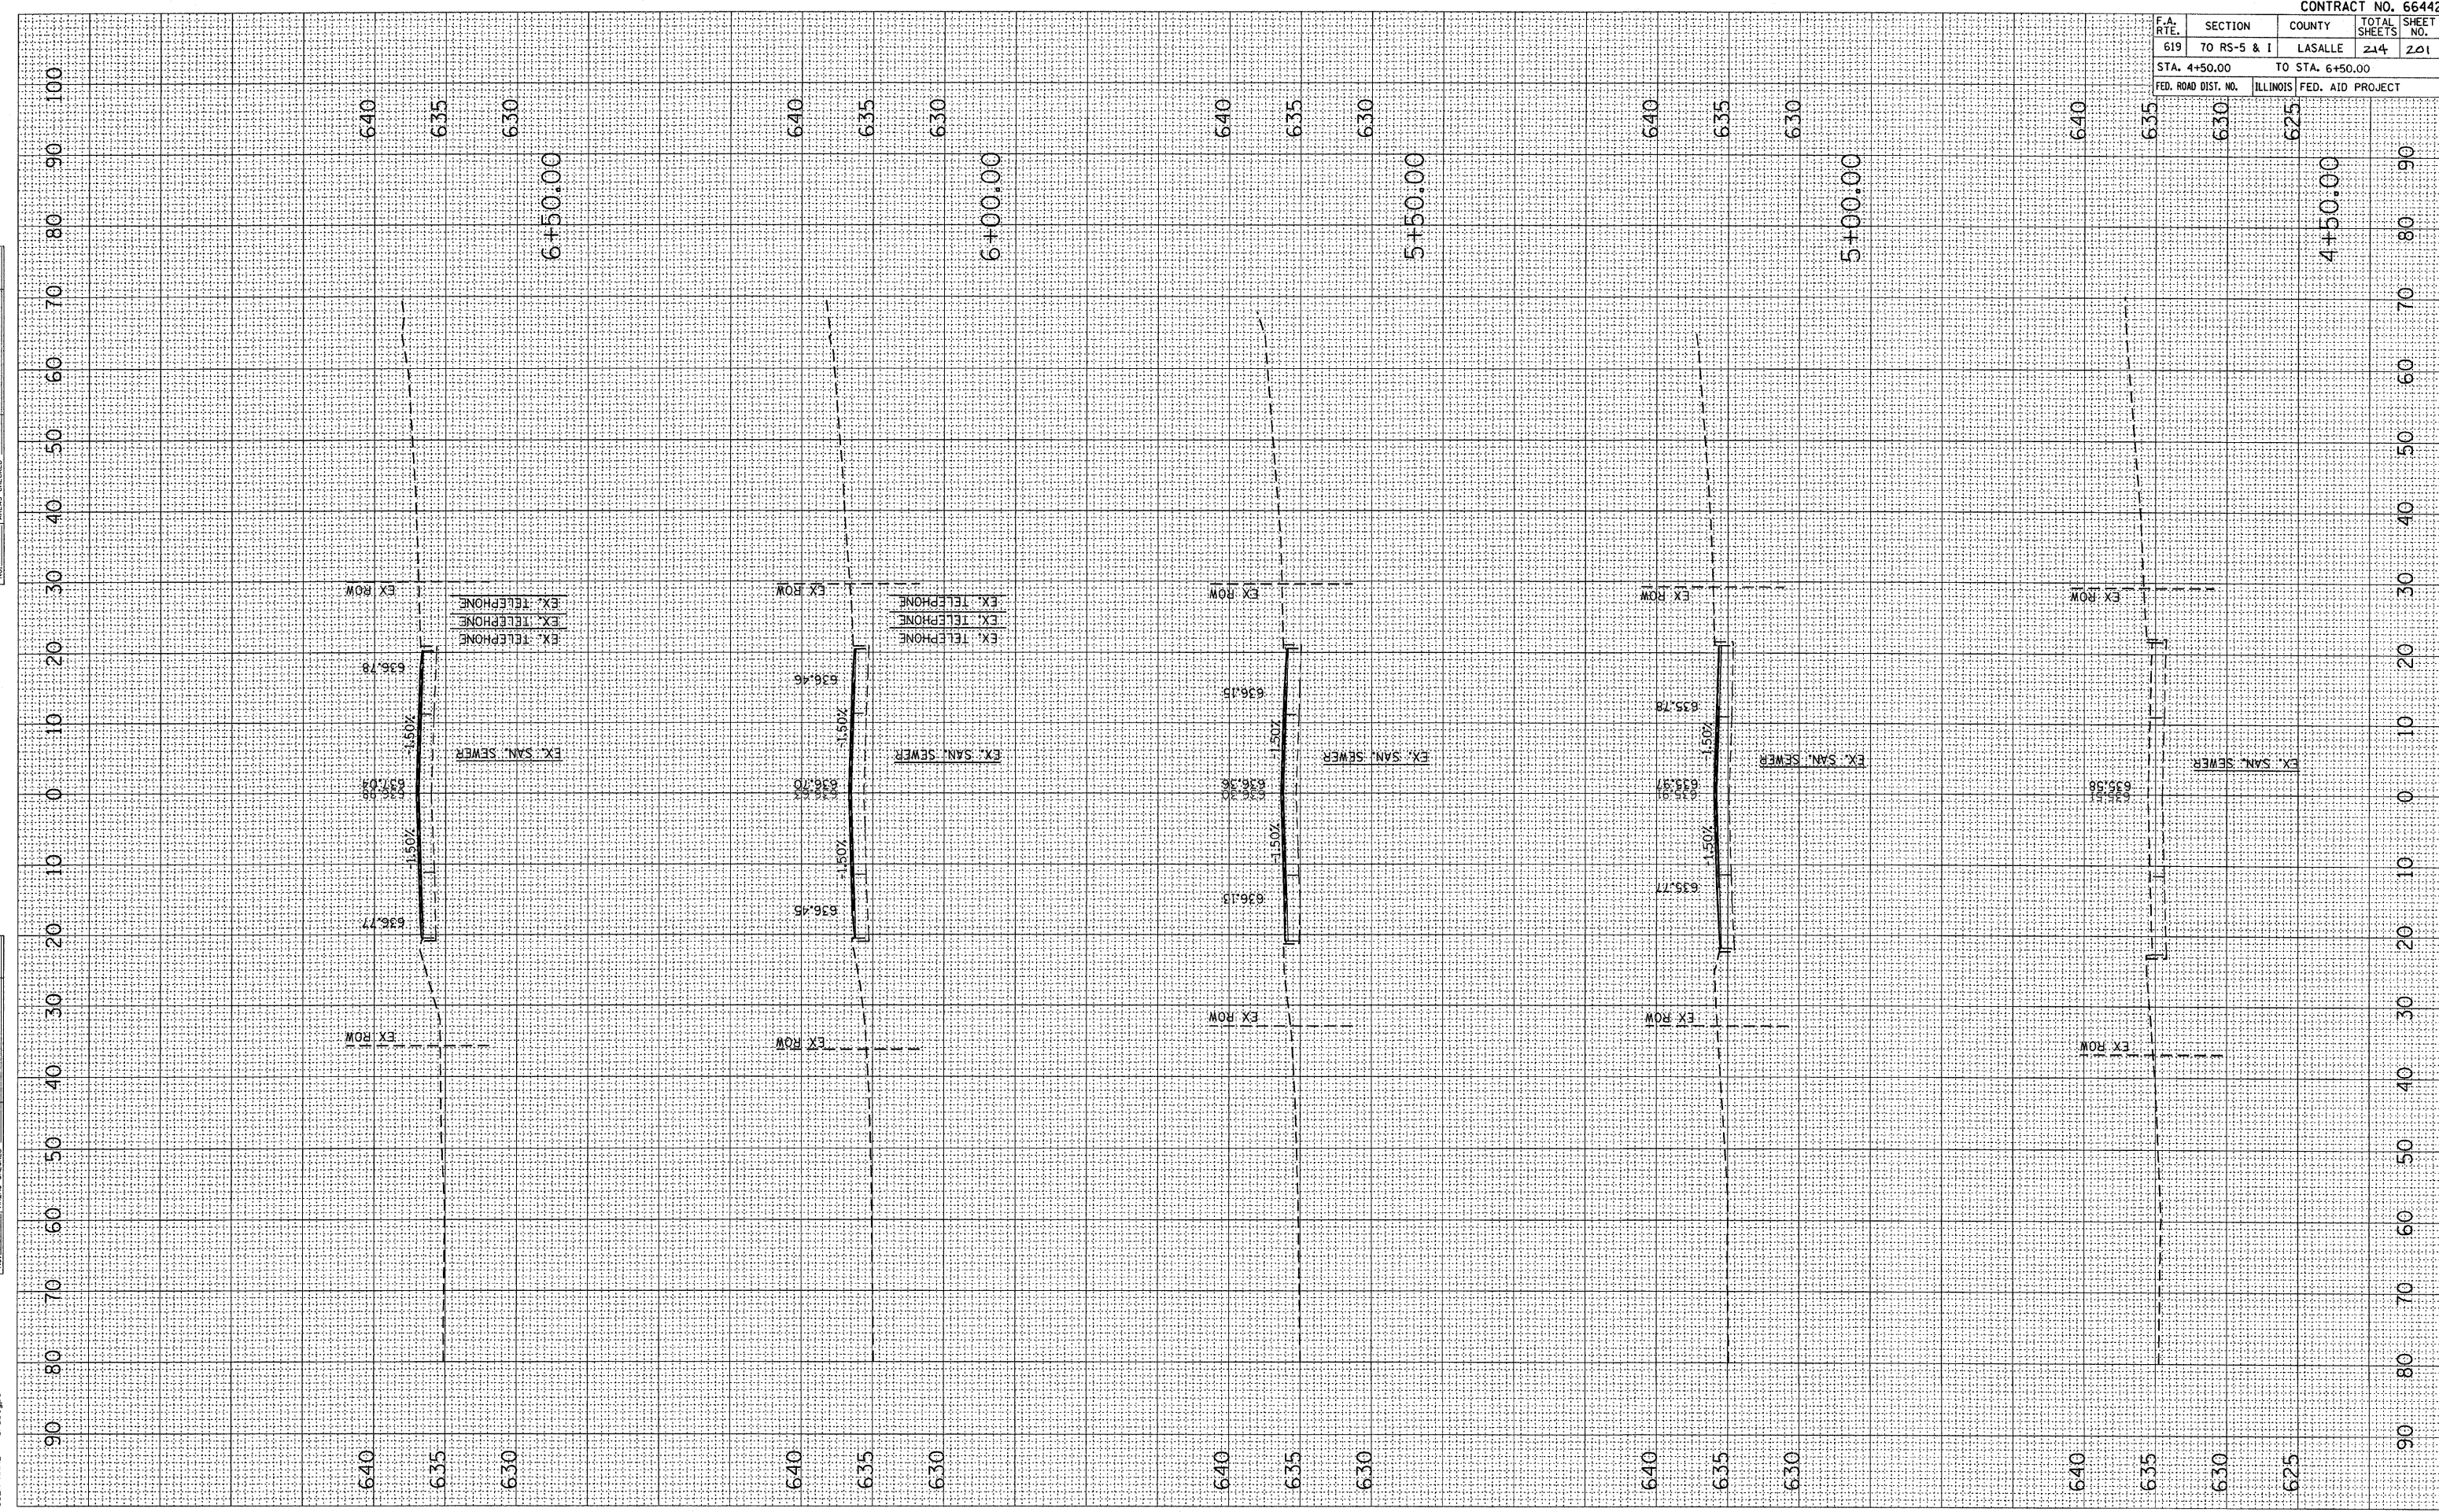

CROSS SECTIONS, STA 4+50.00 TO STA 6+50.00, W. WALNUT ST.